


SEEDING  
END SQ.  
WIDTH yds.

FILE NO.	STATE	PROJECT
2	OHIO	PCI-1103 (29)

138  
280

LAKE COUNTY  
LAK-1-22.60

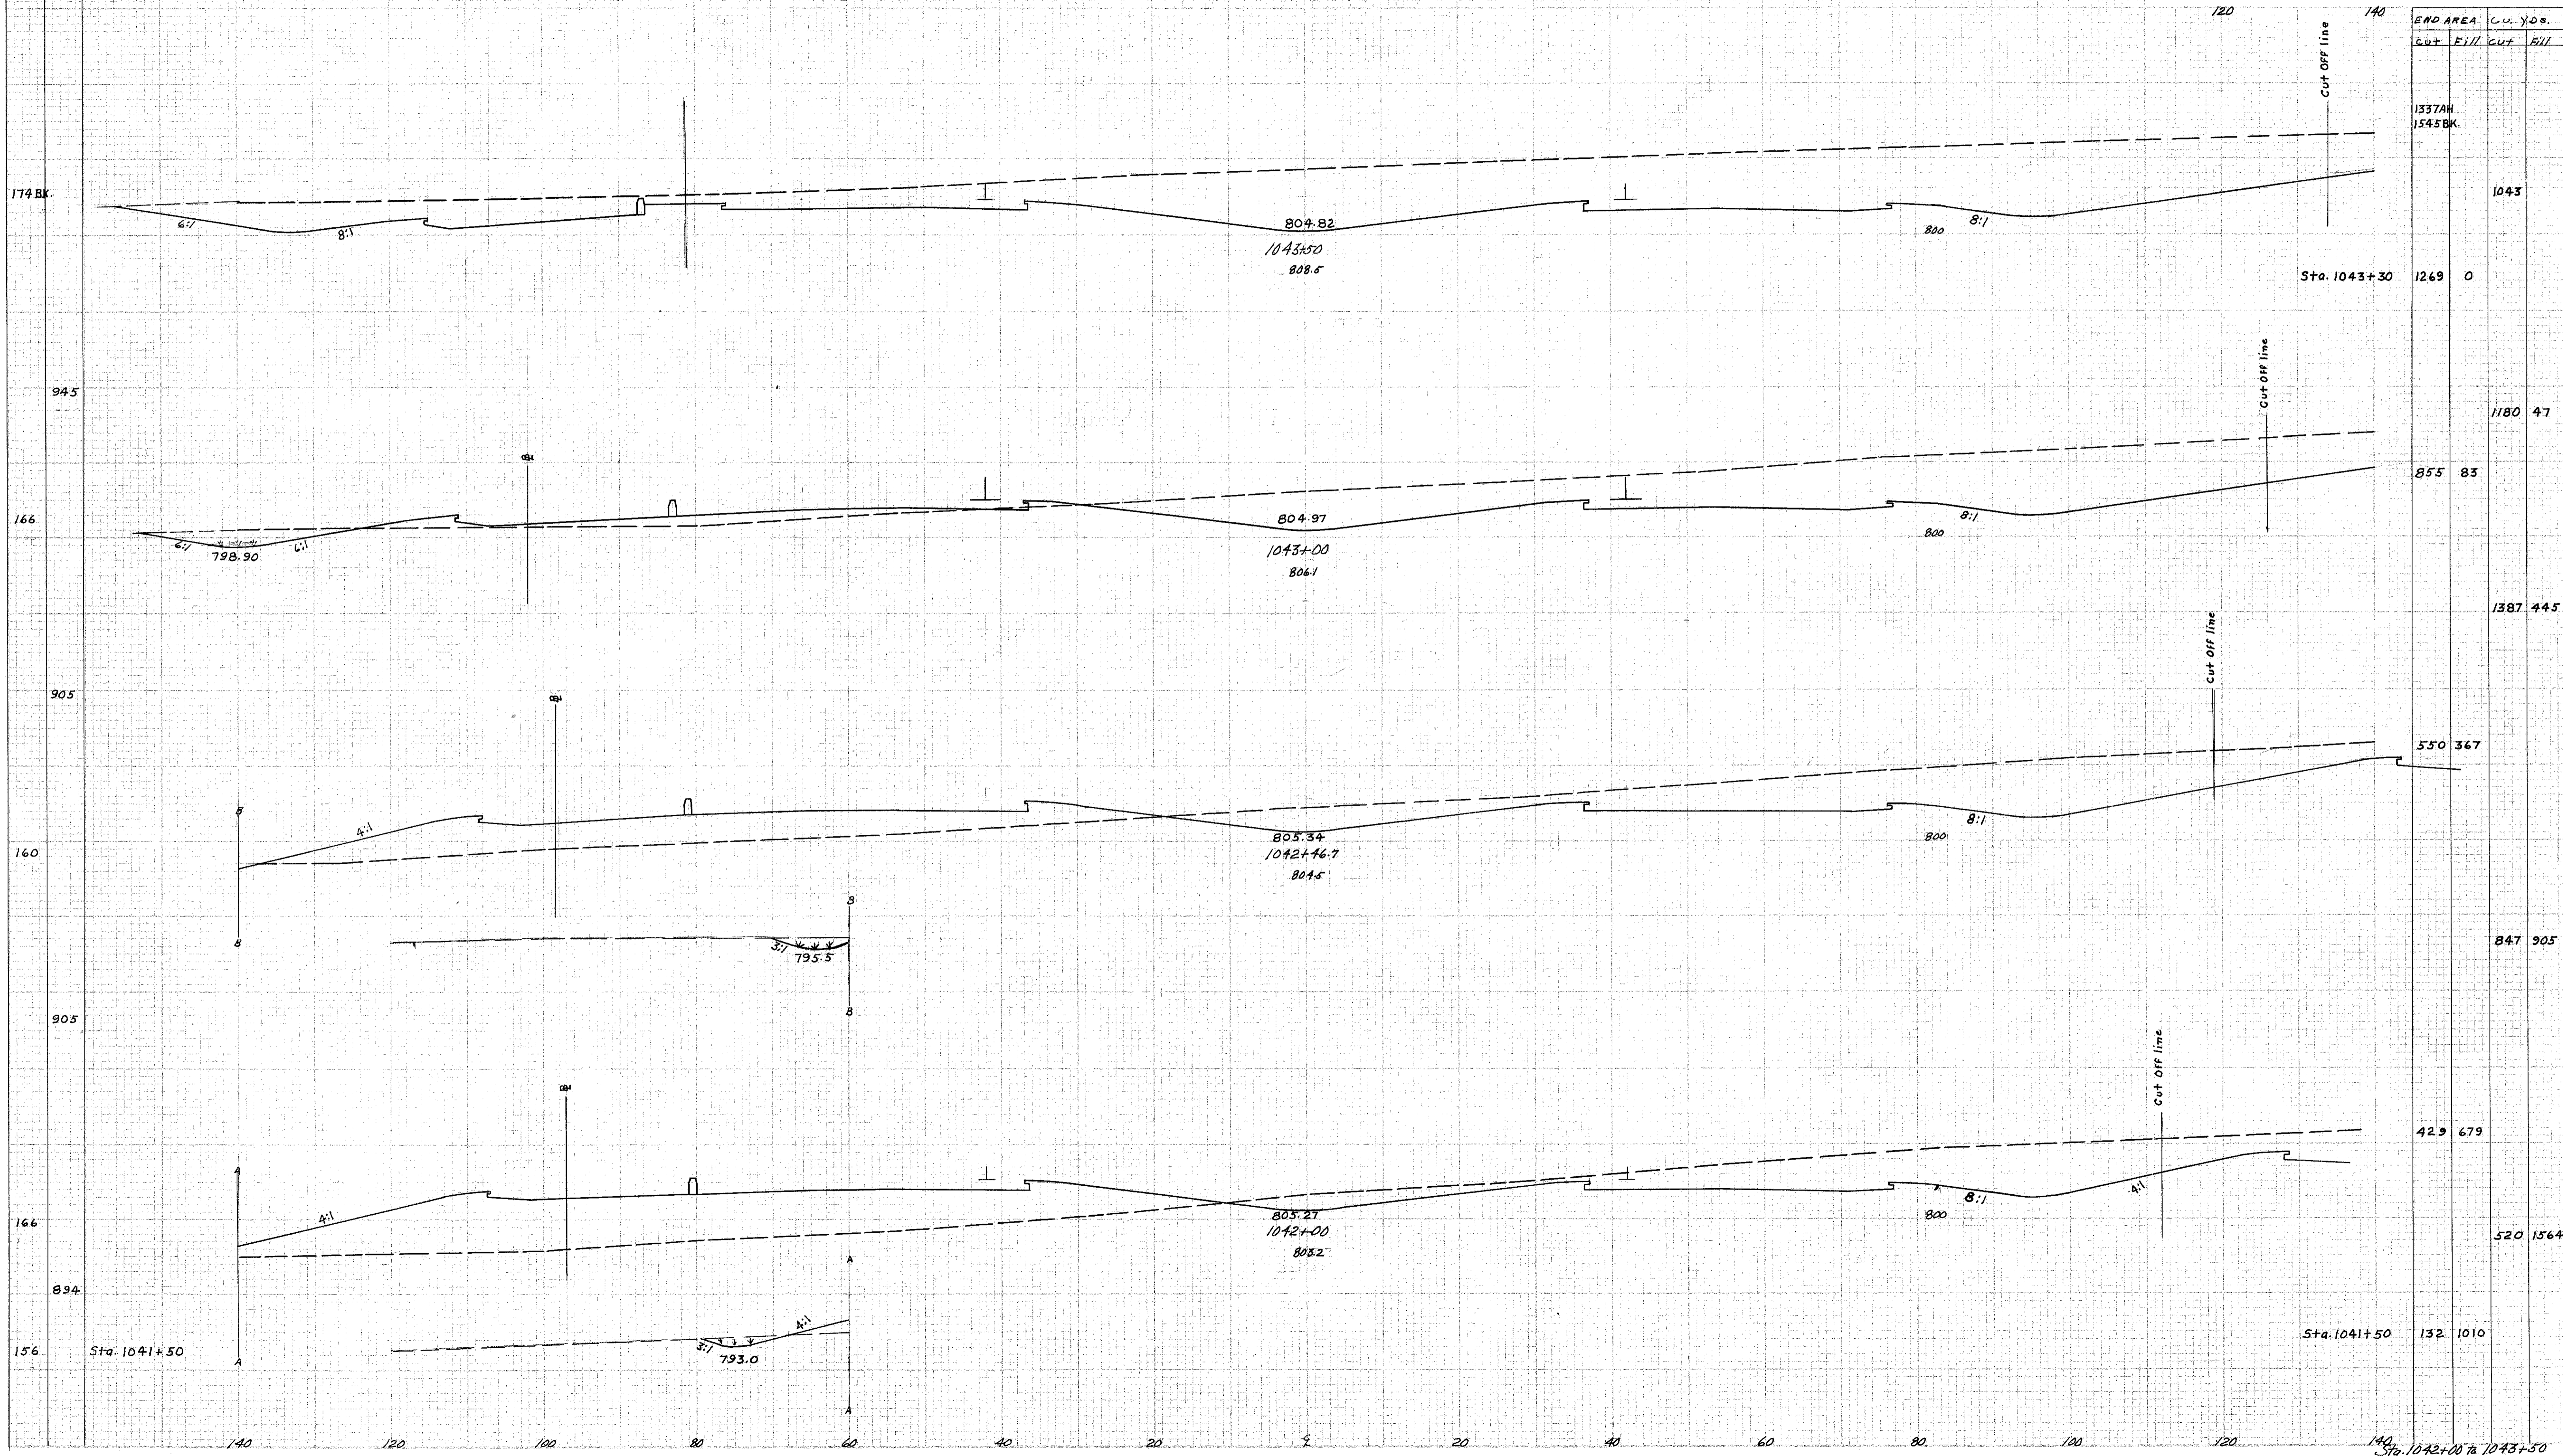

Handwritten notes: *Area 5 527.26*  
*1045-02-58*