


SEEDING
END SQ.
WIDTH YDS.

HCI-1103 (29)
LAKE COUNTY
LAK-1-22.60

141
280

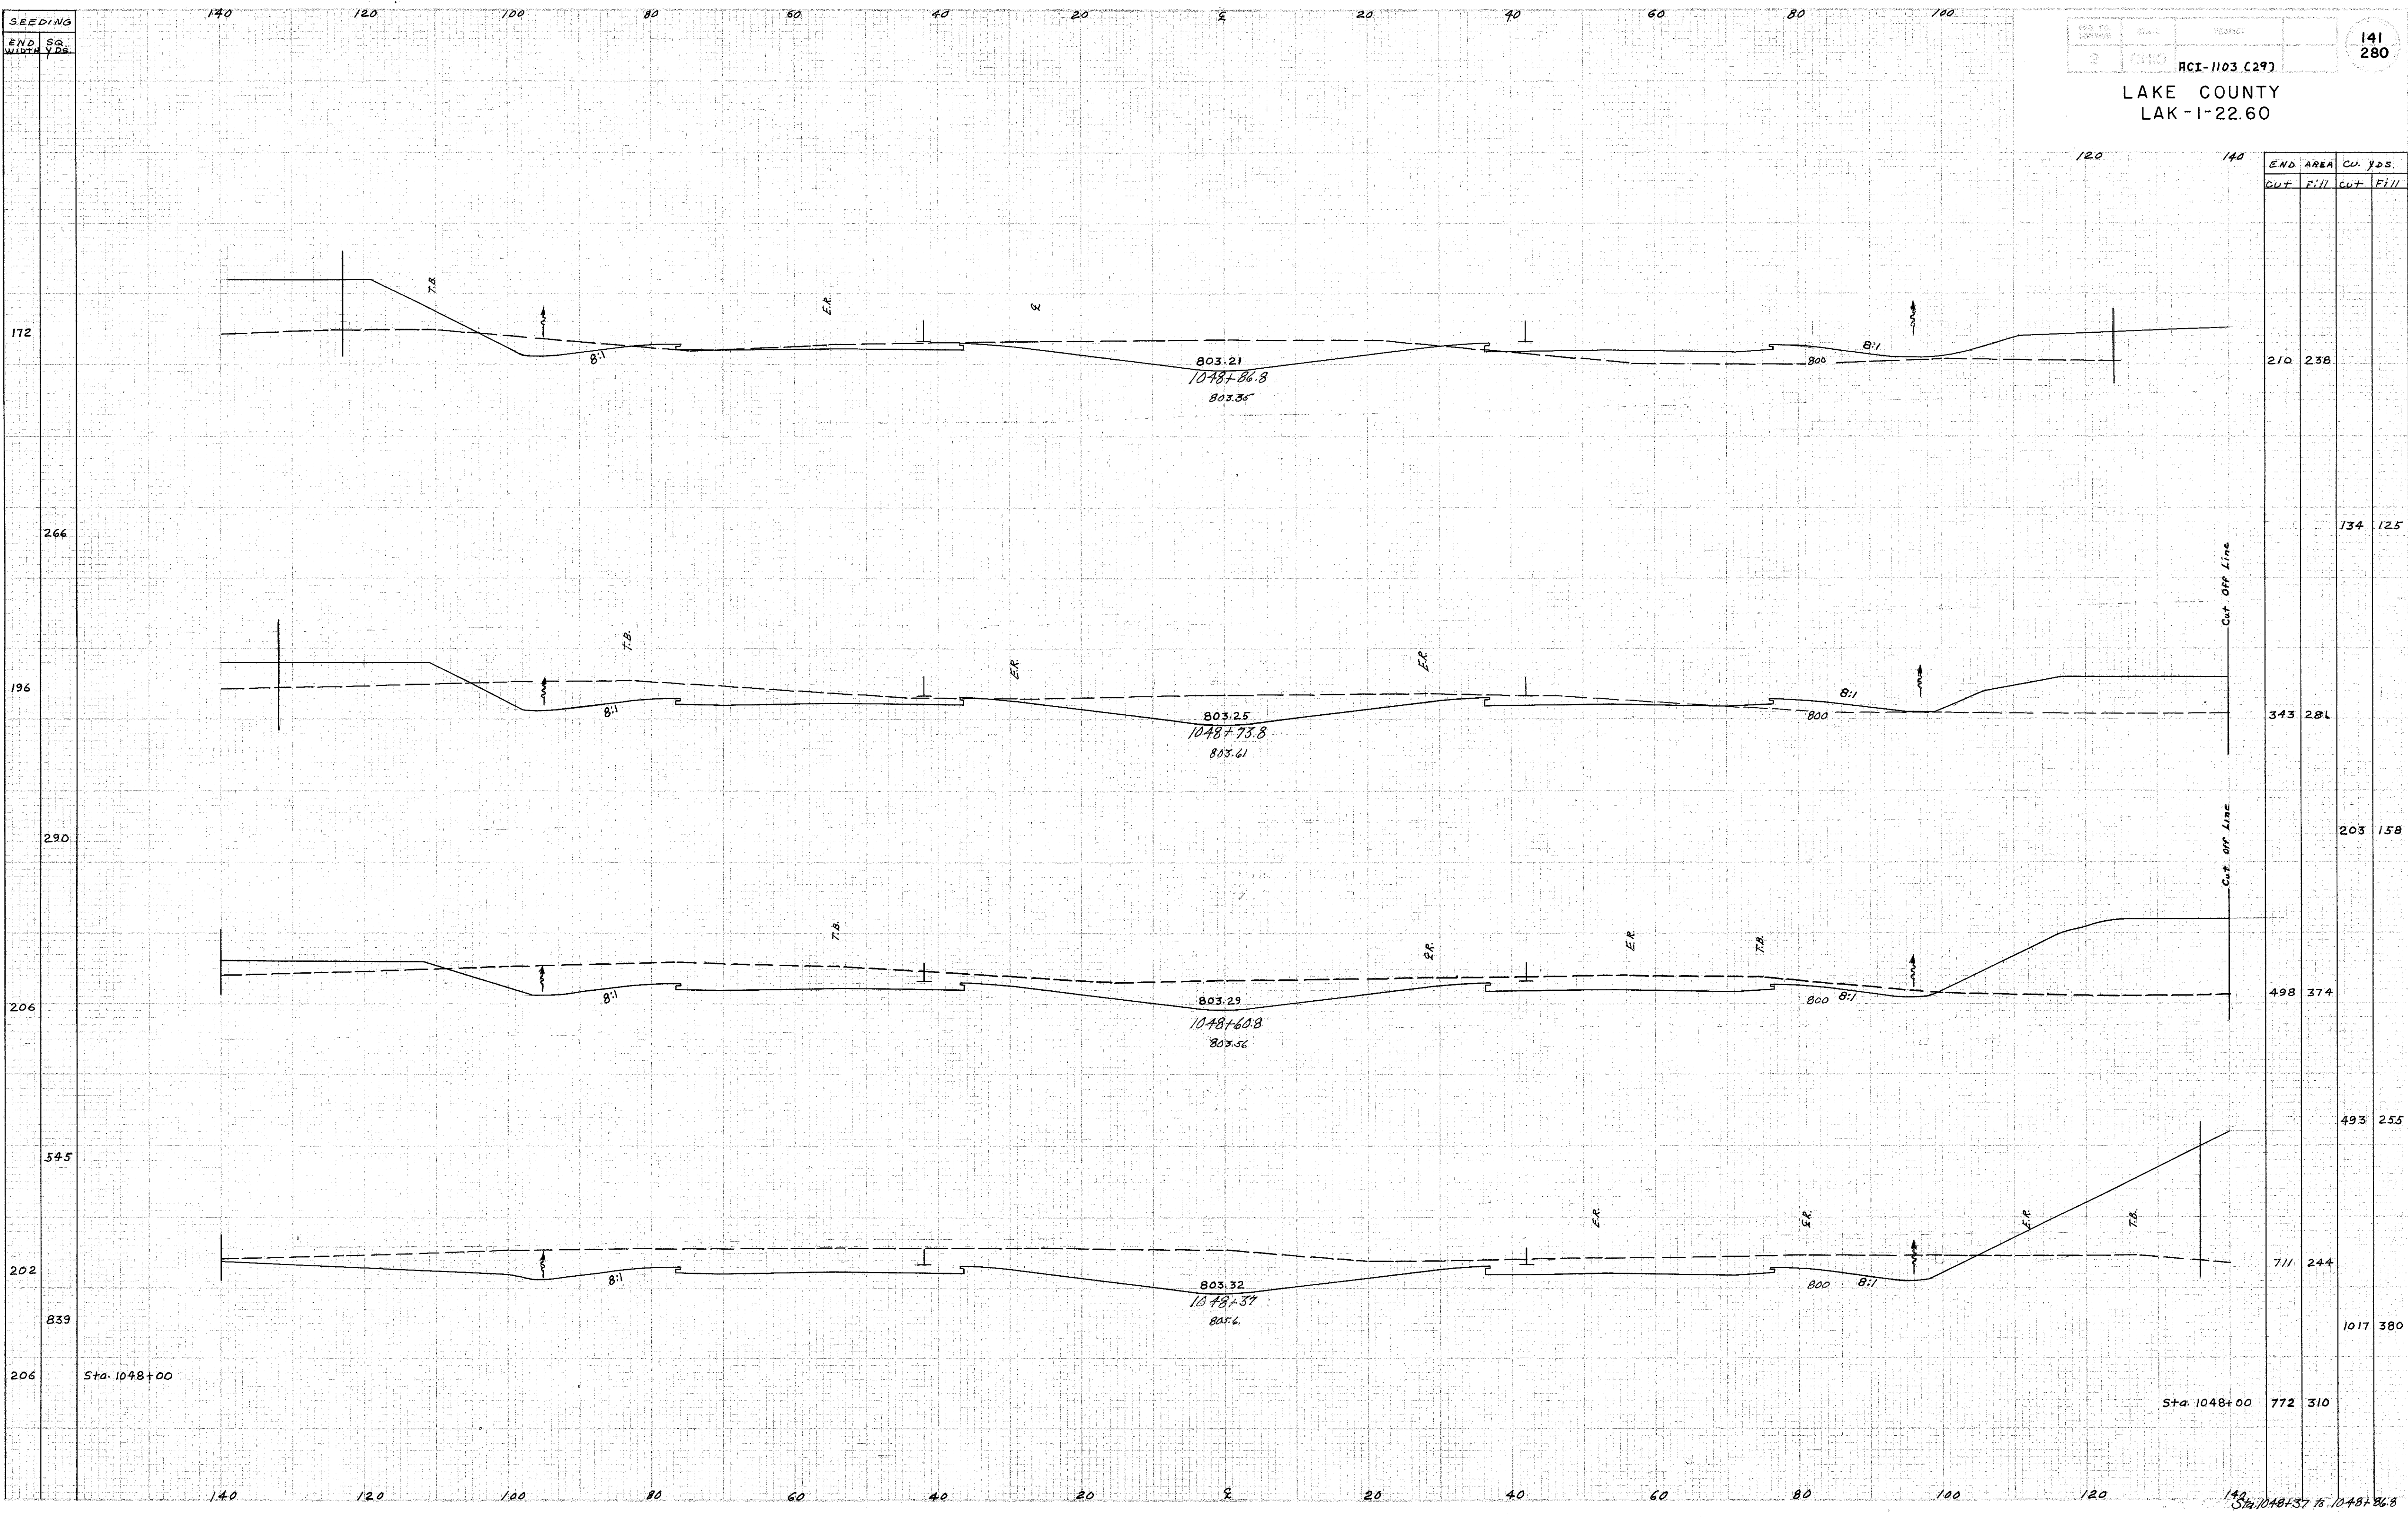

Checked 5-22-87
5-22-87 DM
Rings 9-28-87
J.C.B.

Sta. 1048+00

Sta. 1048+00

Sta. 1048+37 to 1048+86.8