


SEEDING
END SO.
WIDTH YDS.

2 2010 PCI-1103 (29)

142
280

LAKE COUNTY
LAK-1-22.60

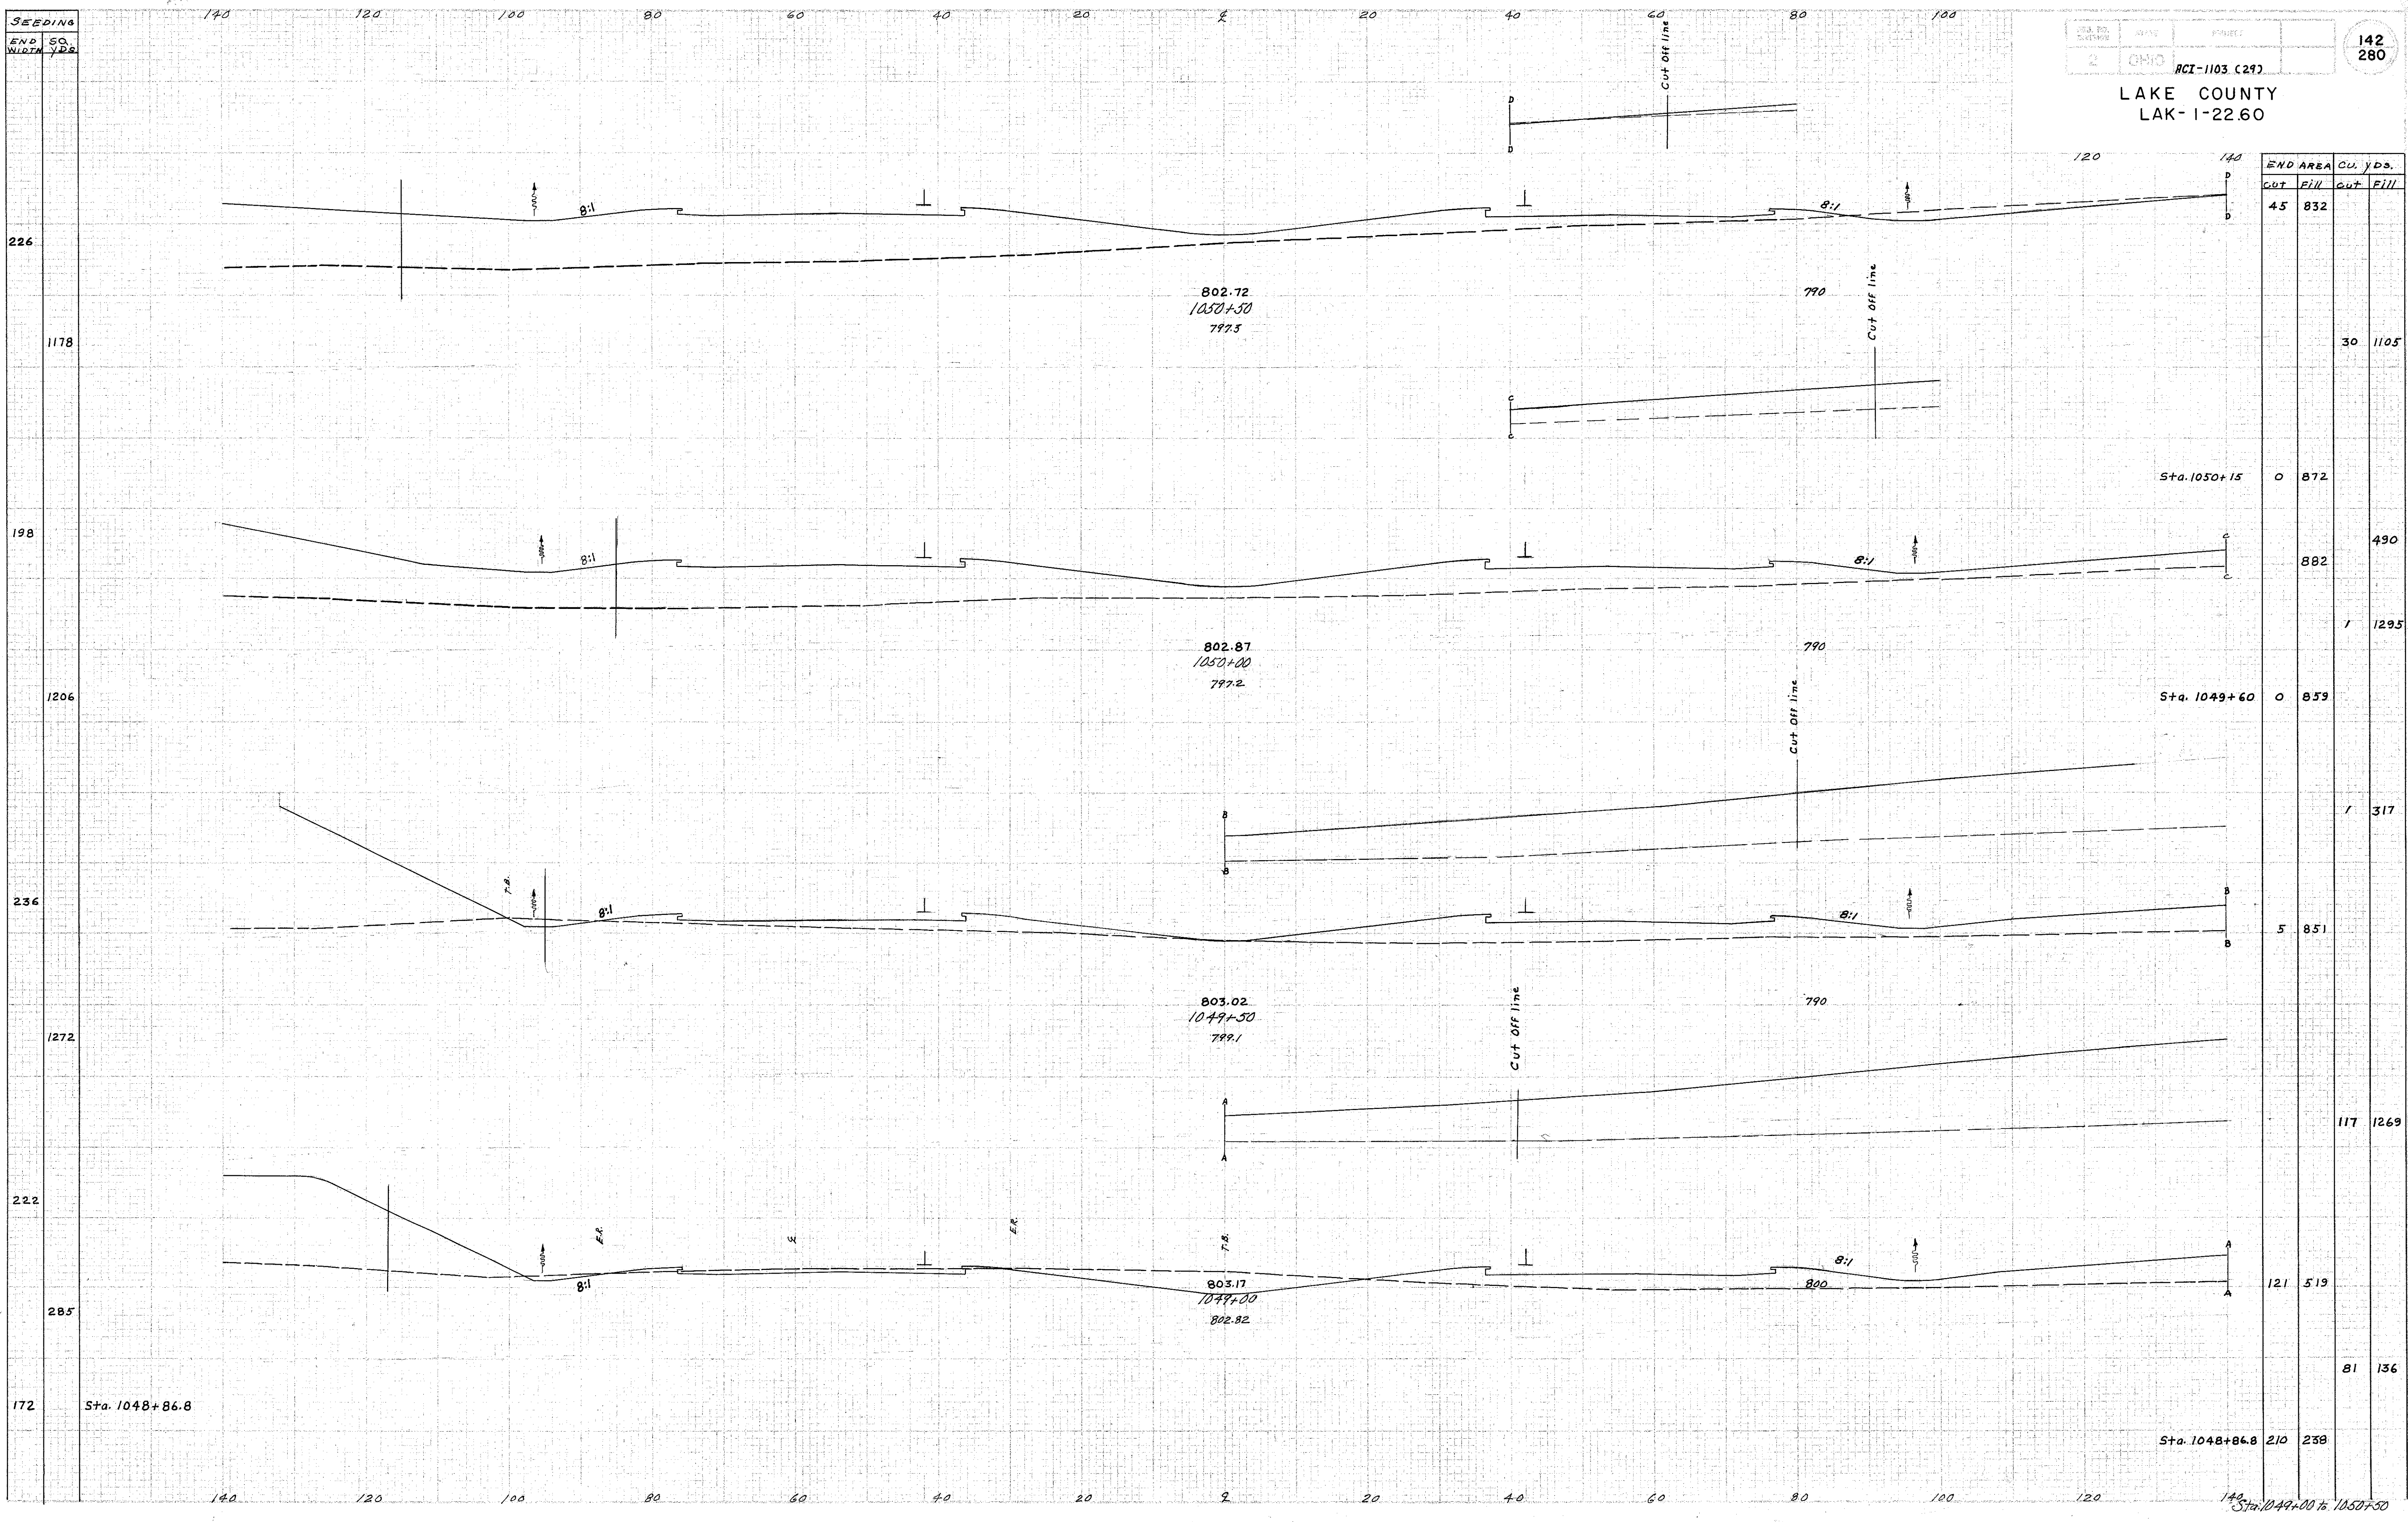

END AREA		Cu. Yds.	
Cut	Fill	Cut	Fill
45	832		
		30	1105
0	872		
		882	490
		1	1295
0	859		
		1	317
5	851		
		117	1269
121	519		
		81	136
210	238		

Handwritten note: Under 5-22-60 and 5-22-61

Sta. 1049+00 to 1050+50