


SEEDING  
END SS  
WIDTH YDS

2 OHIO ACI-1103 C297

143  
280

LAKE COUNTY  
LAK-1-22.60

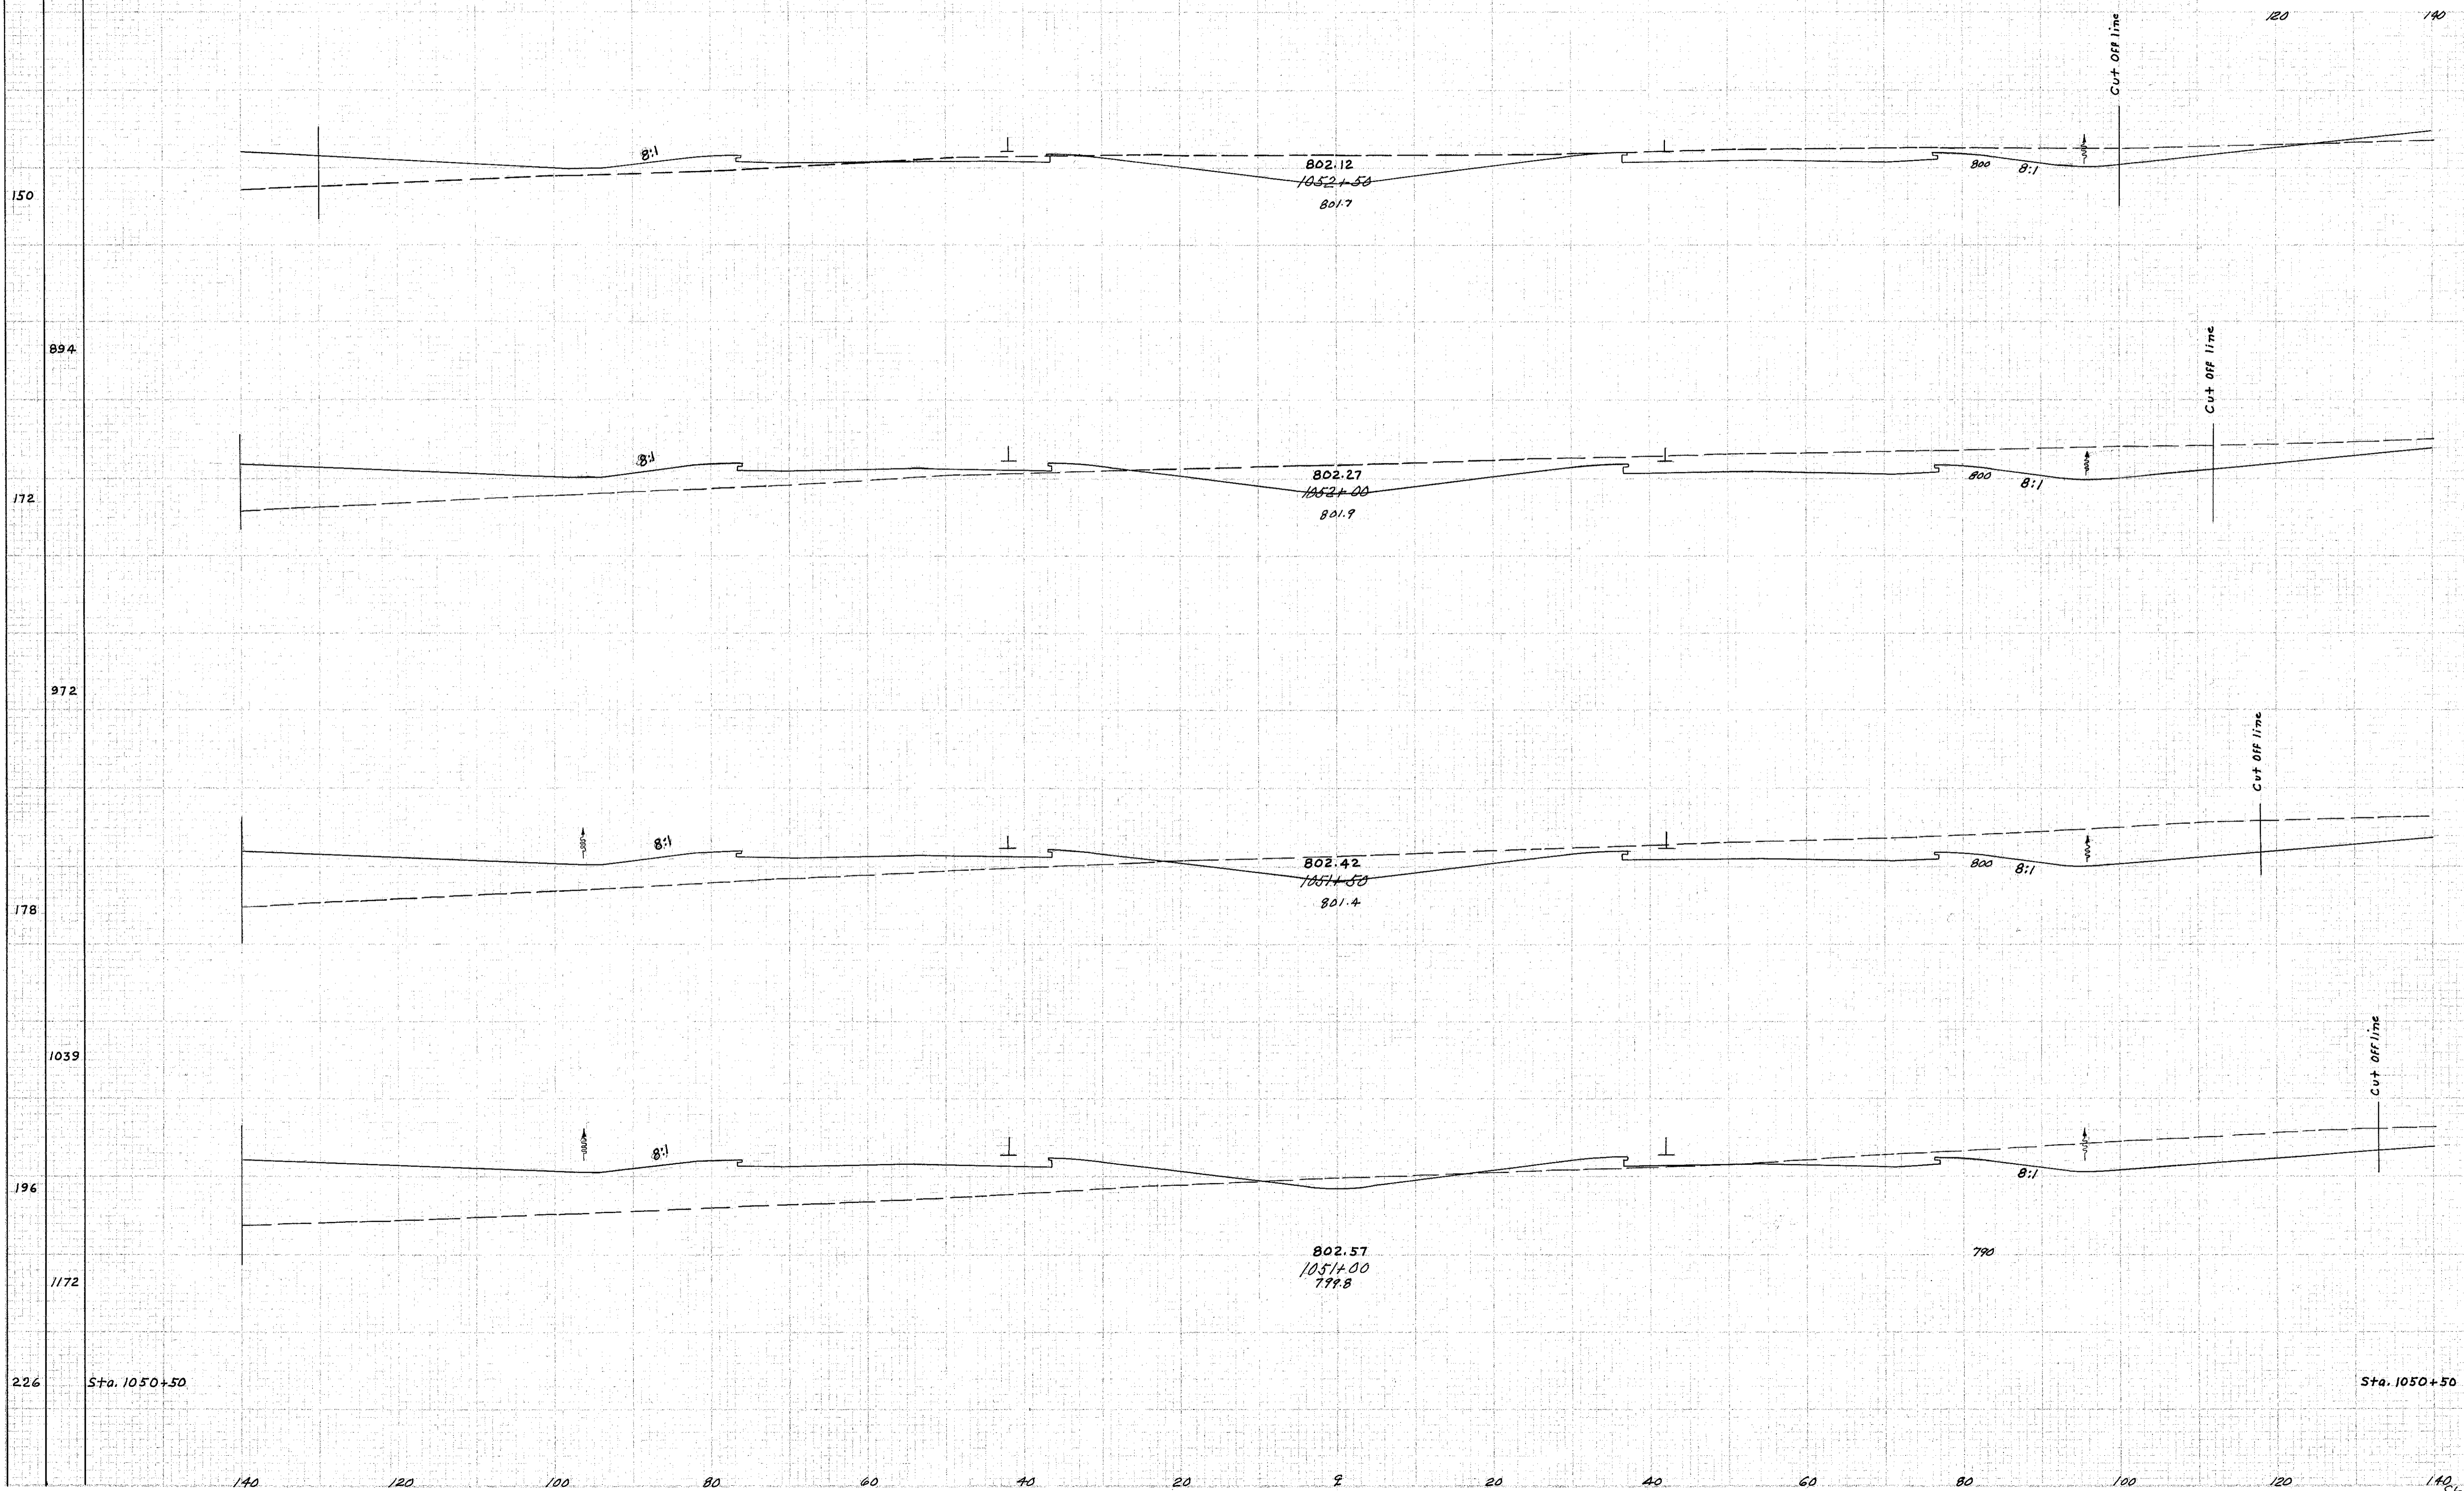

END AREA		CU. YDS.	
CUT	FILL	CUT	FILL
237	108		
		551	357
358	277		
		662	624
356	396		
		523	980
208	662		
		235	1384
45	832		

*Handwritten note:*  
Width 5-22-58  
Sta. 1050+50 to 1052+50

Sta. 1050+50

Sta. 1050+50

Sta. 1051+00 to 1052+50