


LAKE COUNTY
LAK-1-22.60

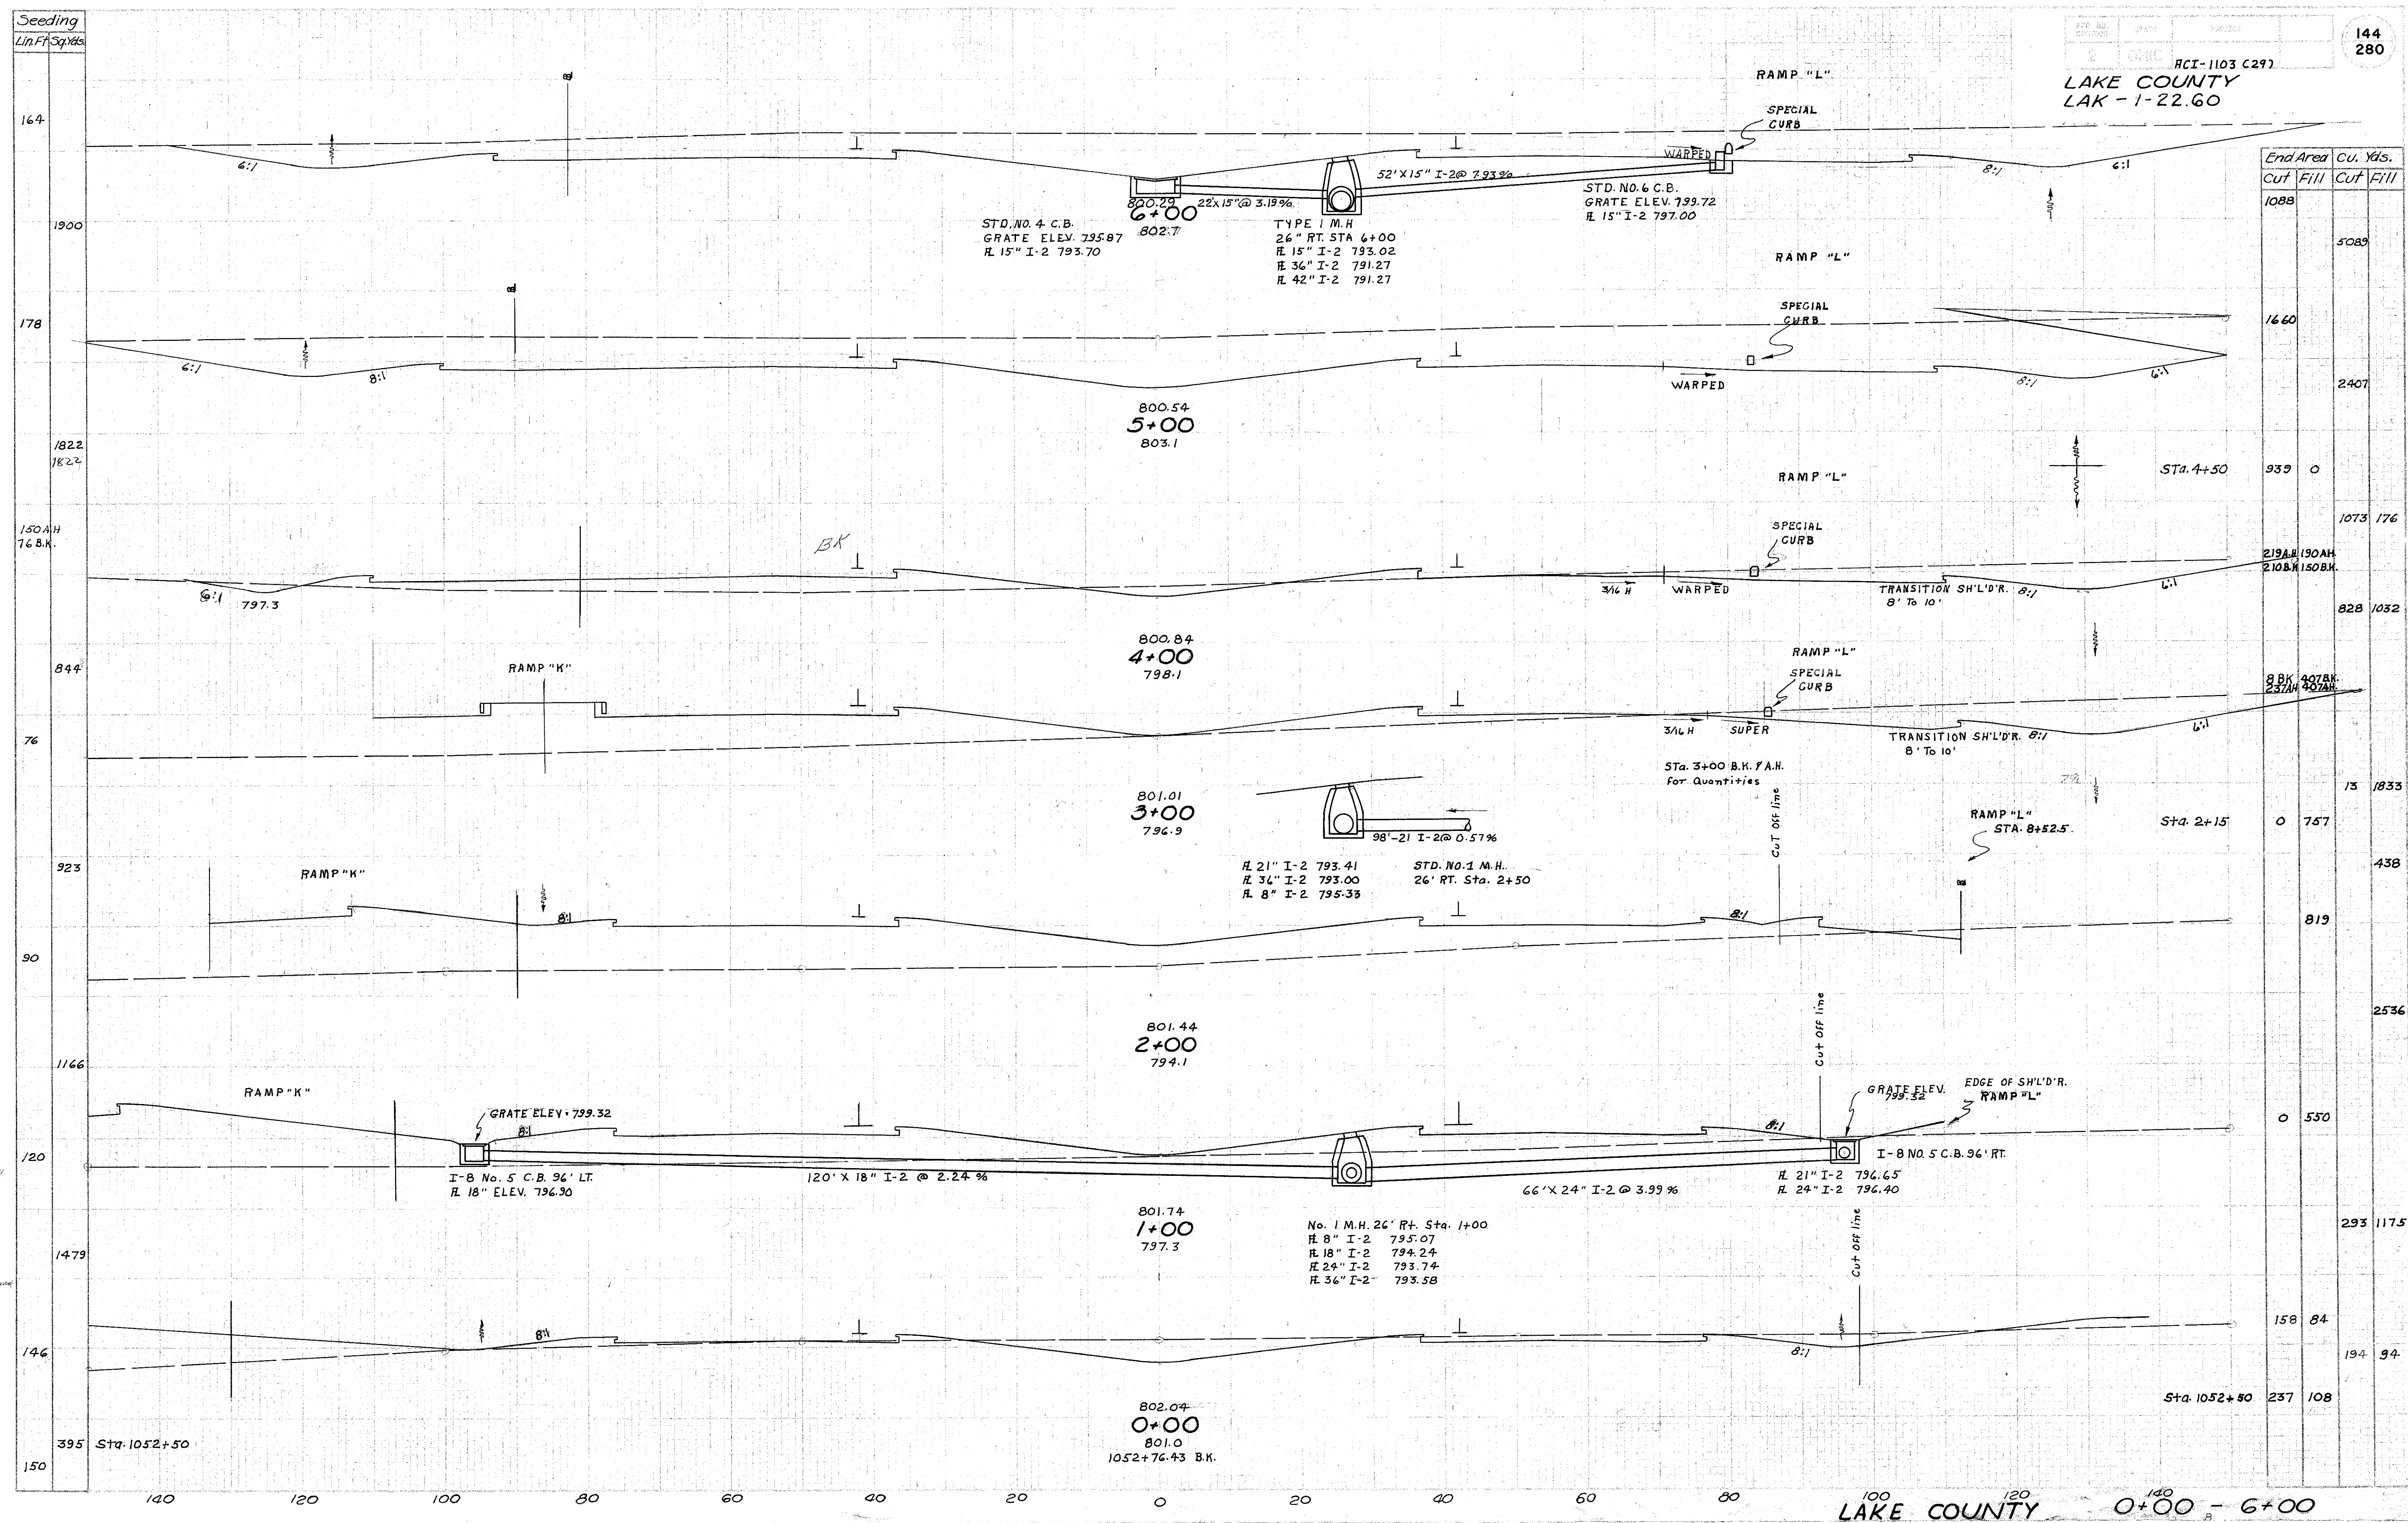

Sta.	End Area	Cut	Fill	Cu. Yds.
1088				
1660				5089
1822				2407
1822	939	0		
150AH 76 B.K.	219A 210B	190AH 150B.K.		1073 176
844				828 1032
76	9 BK	407BK	237AH	407AH
923				13 1833
90				438
1166				819
120				2536
120	0	530		
1479				293 1175
146				158 84
146				194 94
395				237 108

Complete BK
 template furnished by
 RR 1-2-58
 v No. 2-1-58
 Area FS. 5-22-56
 " 6-5-52-58 vme