


Seeding
Lin. Ft. Sq. Yds.

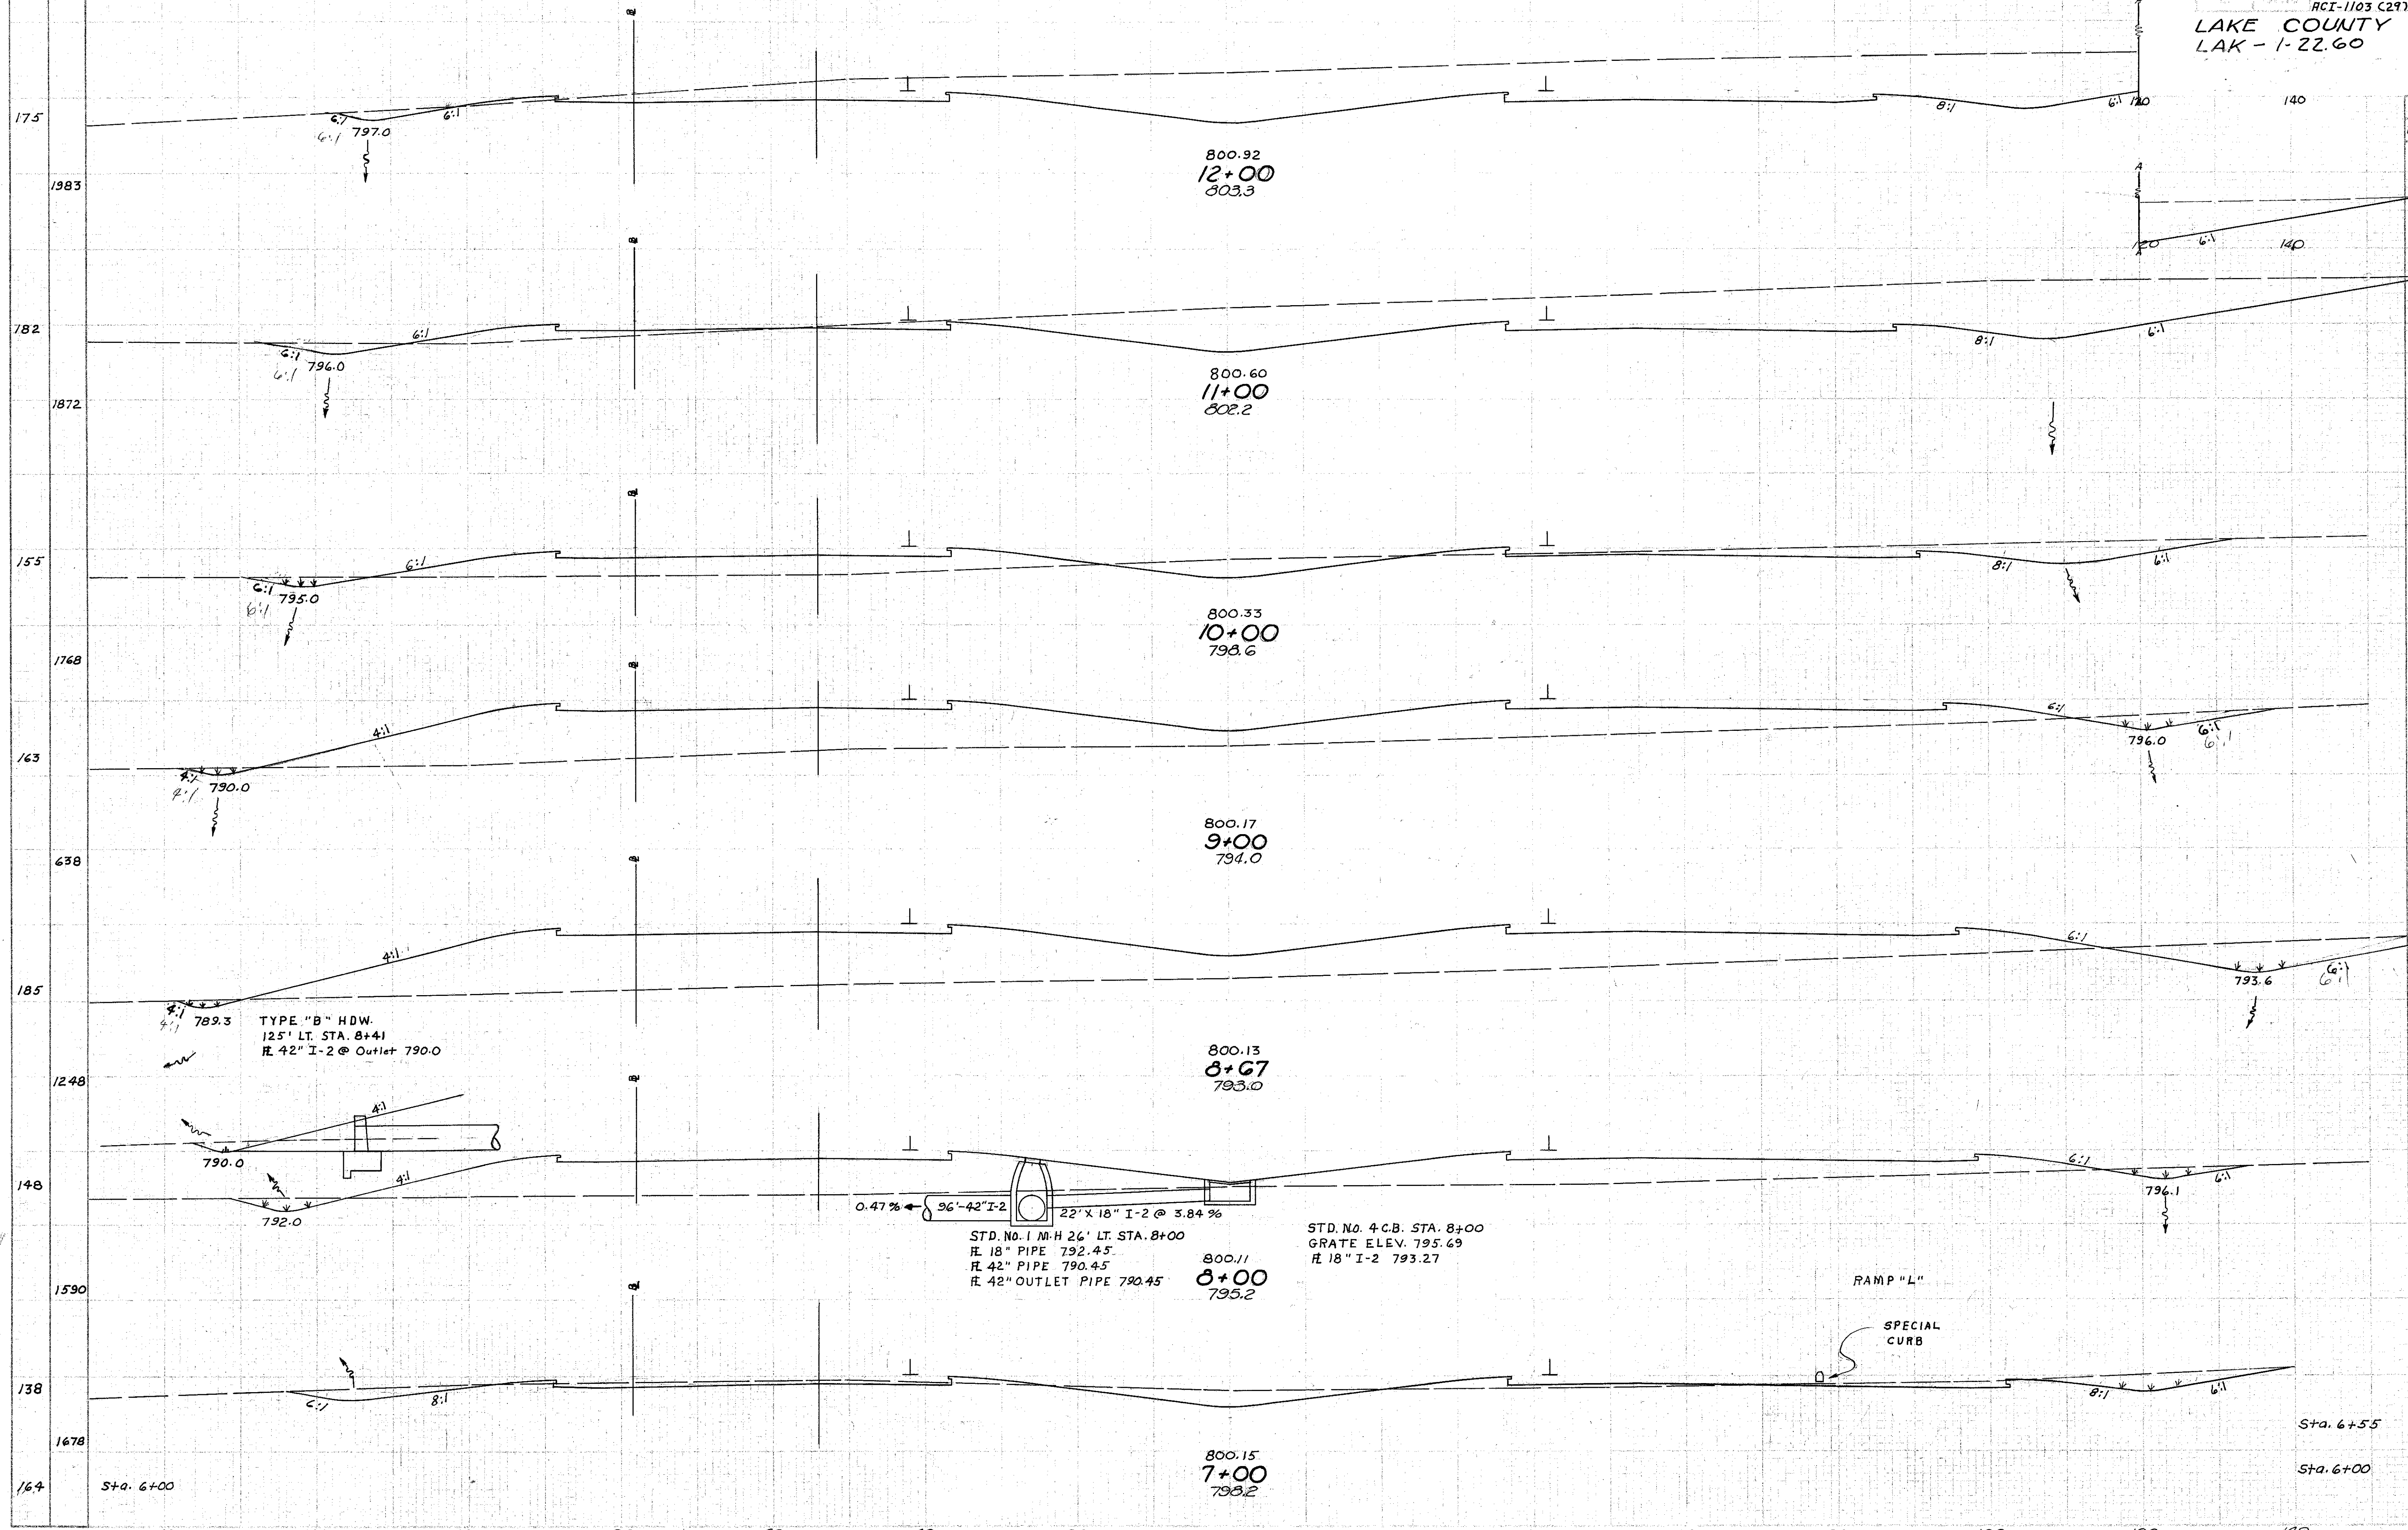

End Area	Cu. Yds.
Cut	Fill
1049	6
	3578
883	40
	1971
181	207
	384
26	963
	75
96	1161
	156
29	748
	347
158	42
	613
577	0
	1696
1088	

Handwritten notes: "Area Bed 5-22-58" and "R.S. 5-22-58"