



LAKE COUNTY
LAK-1-22.60

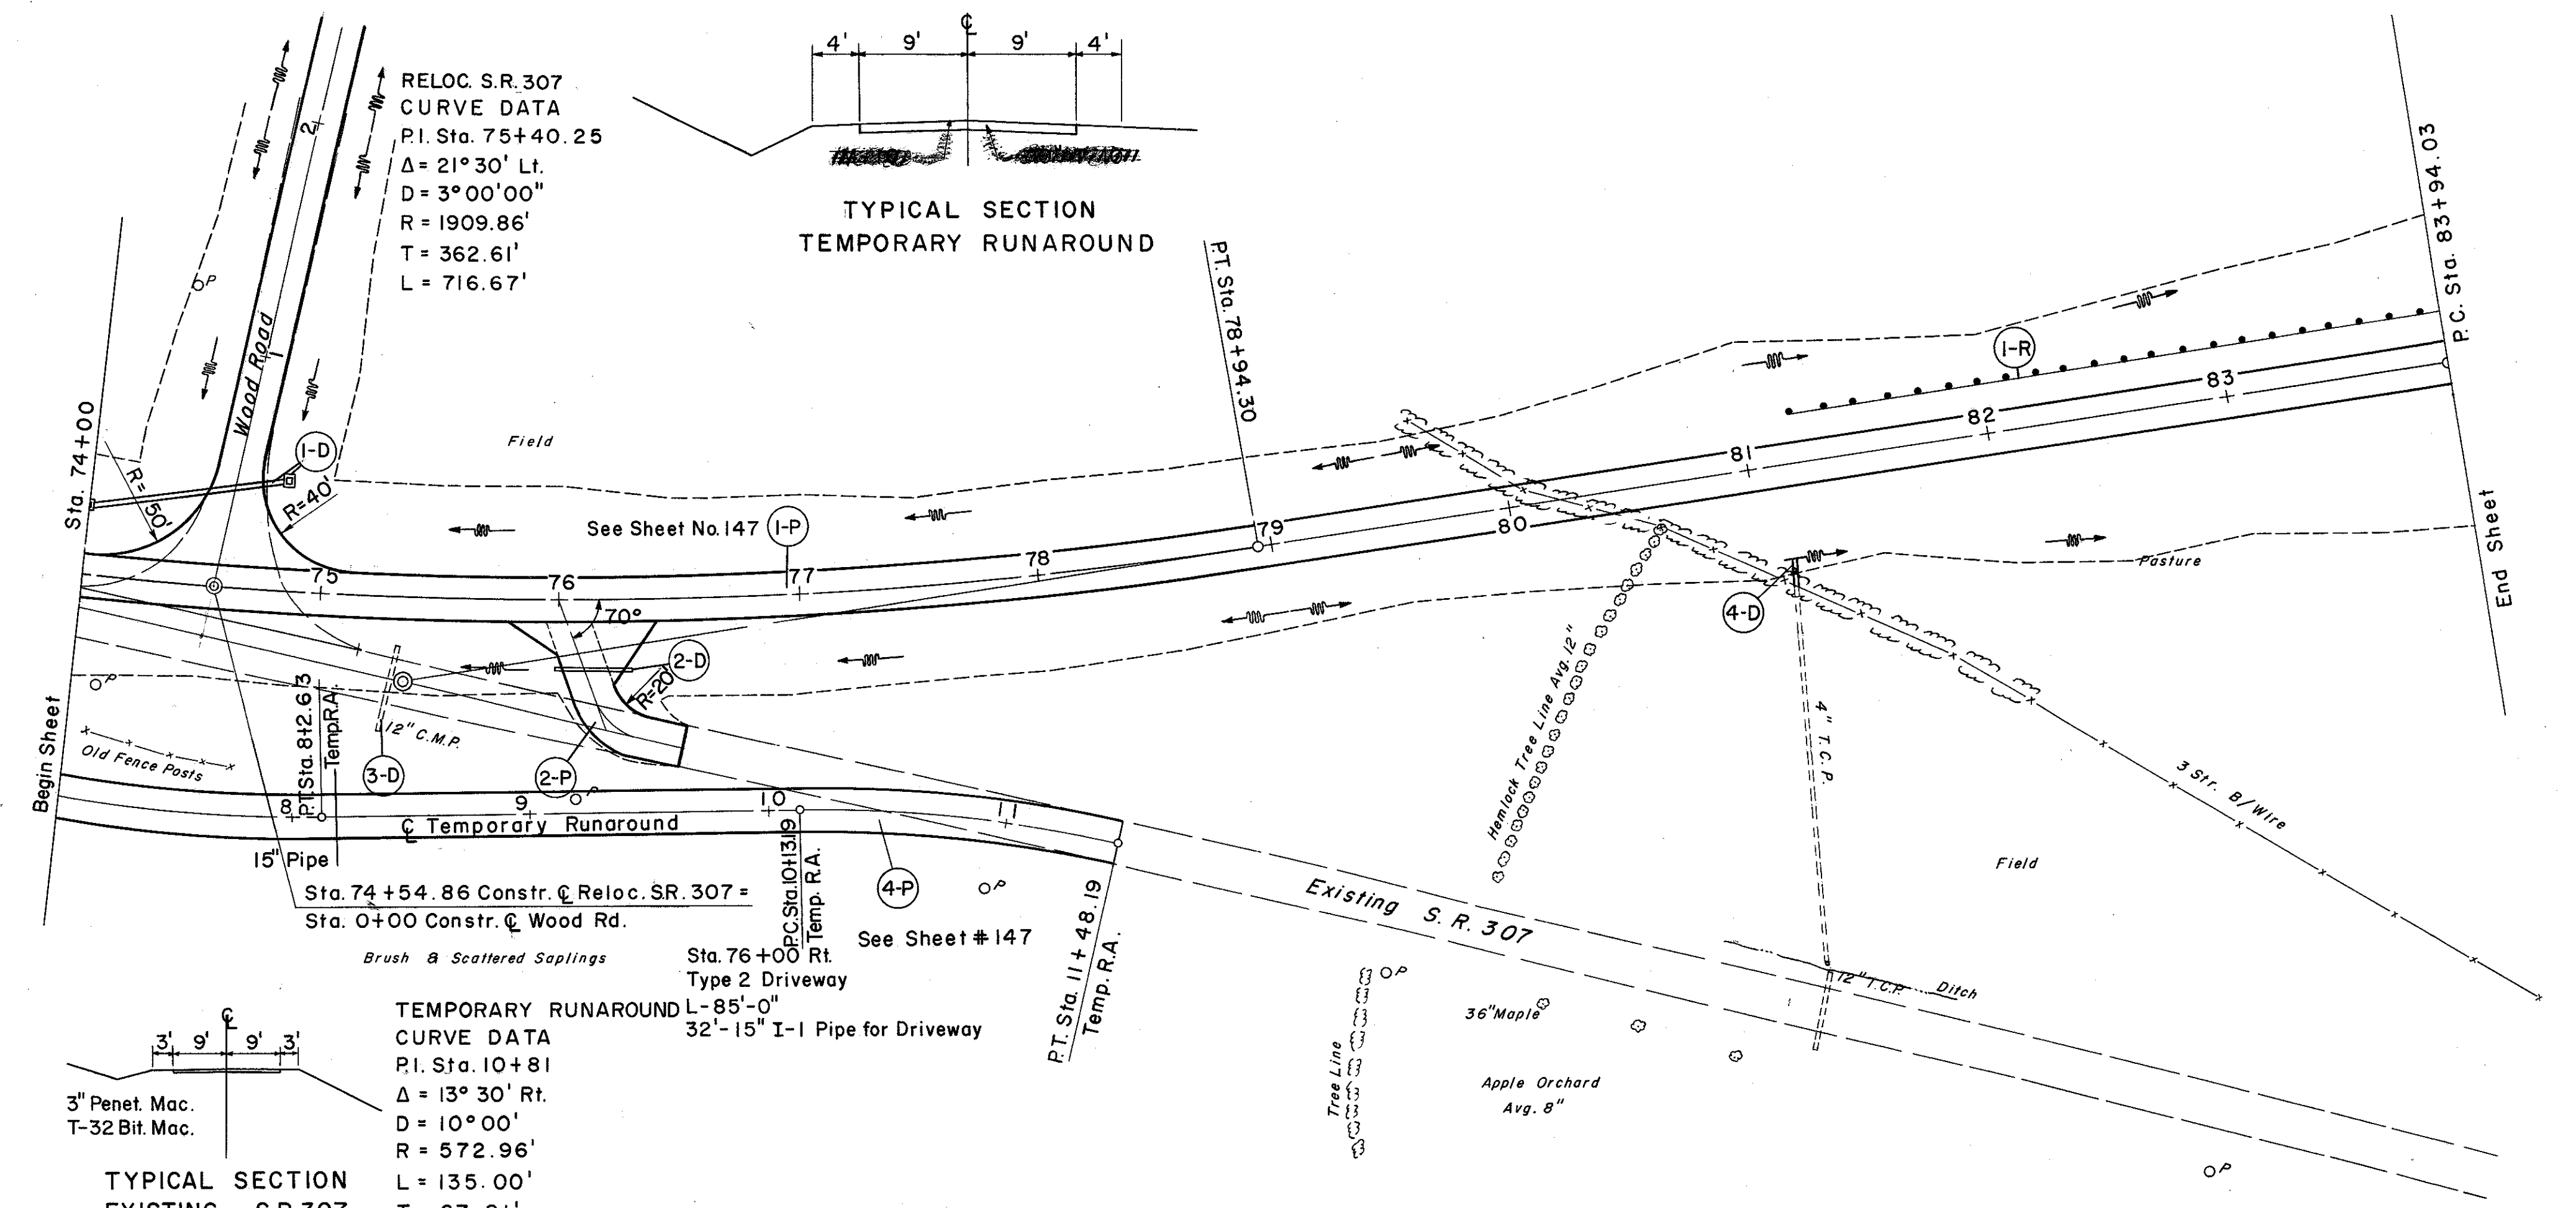

(R) ROADWAY

REF NO.	STATION		ITEM
	FROM	TO	
I-R	81+19.03	83+94.03	I-15 GUARD RAIL, STEEL BEAMTYPE #2-B (SHALLOW) L.F. 275

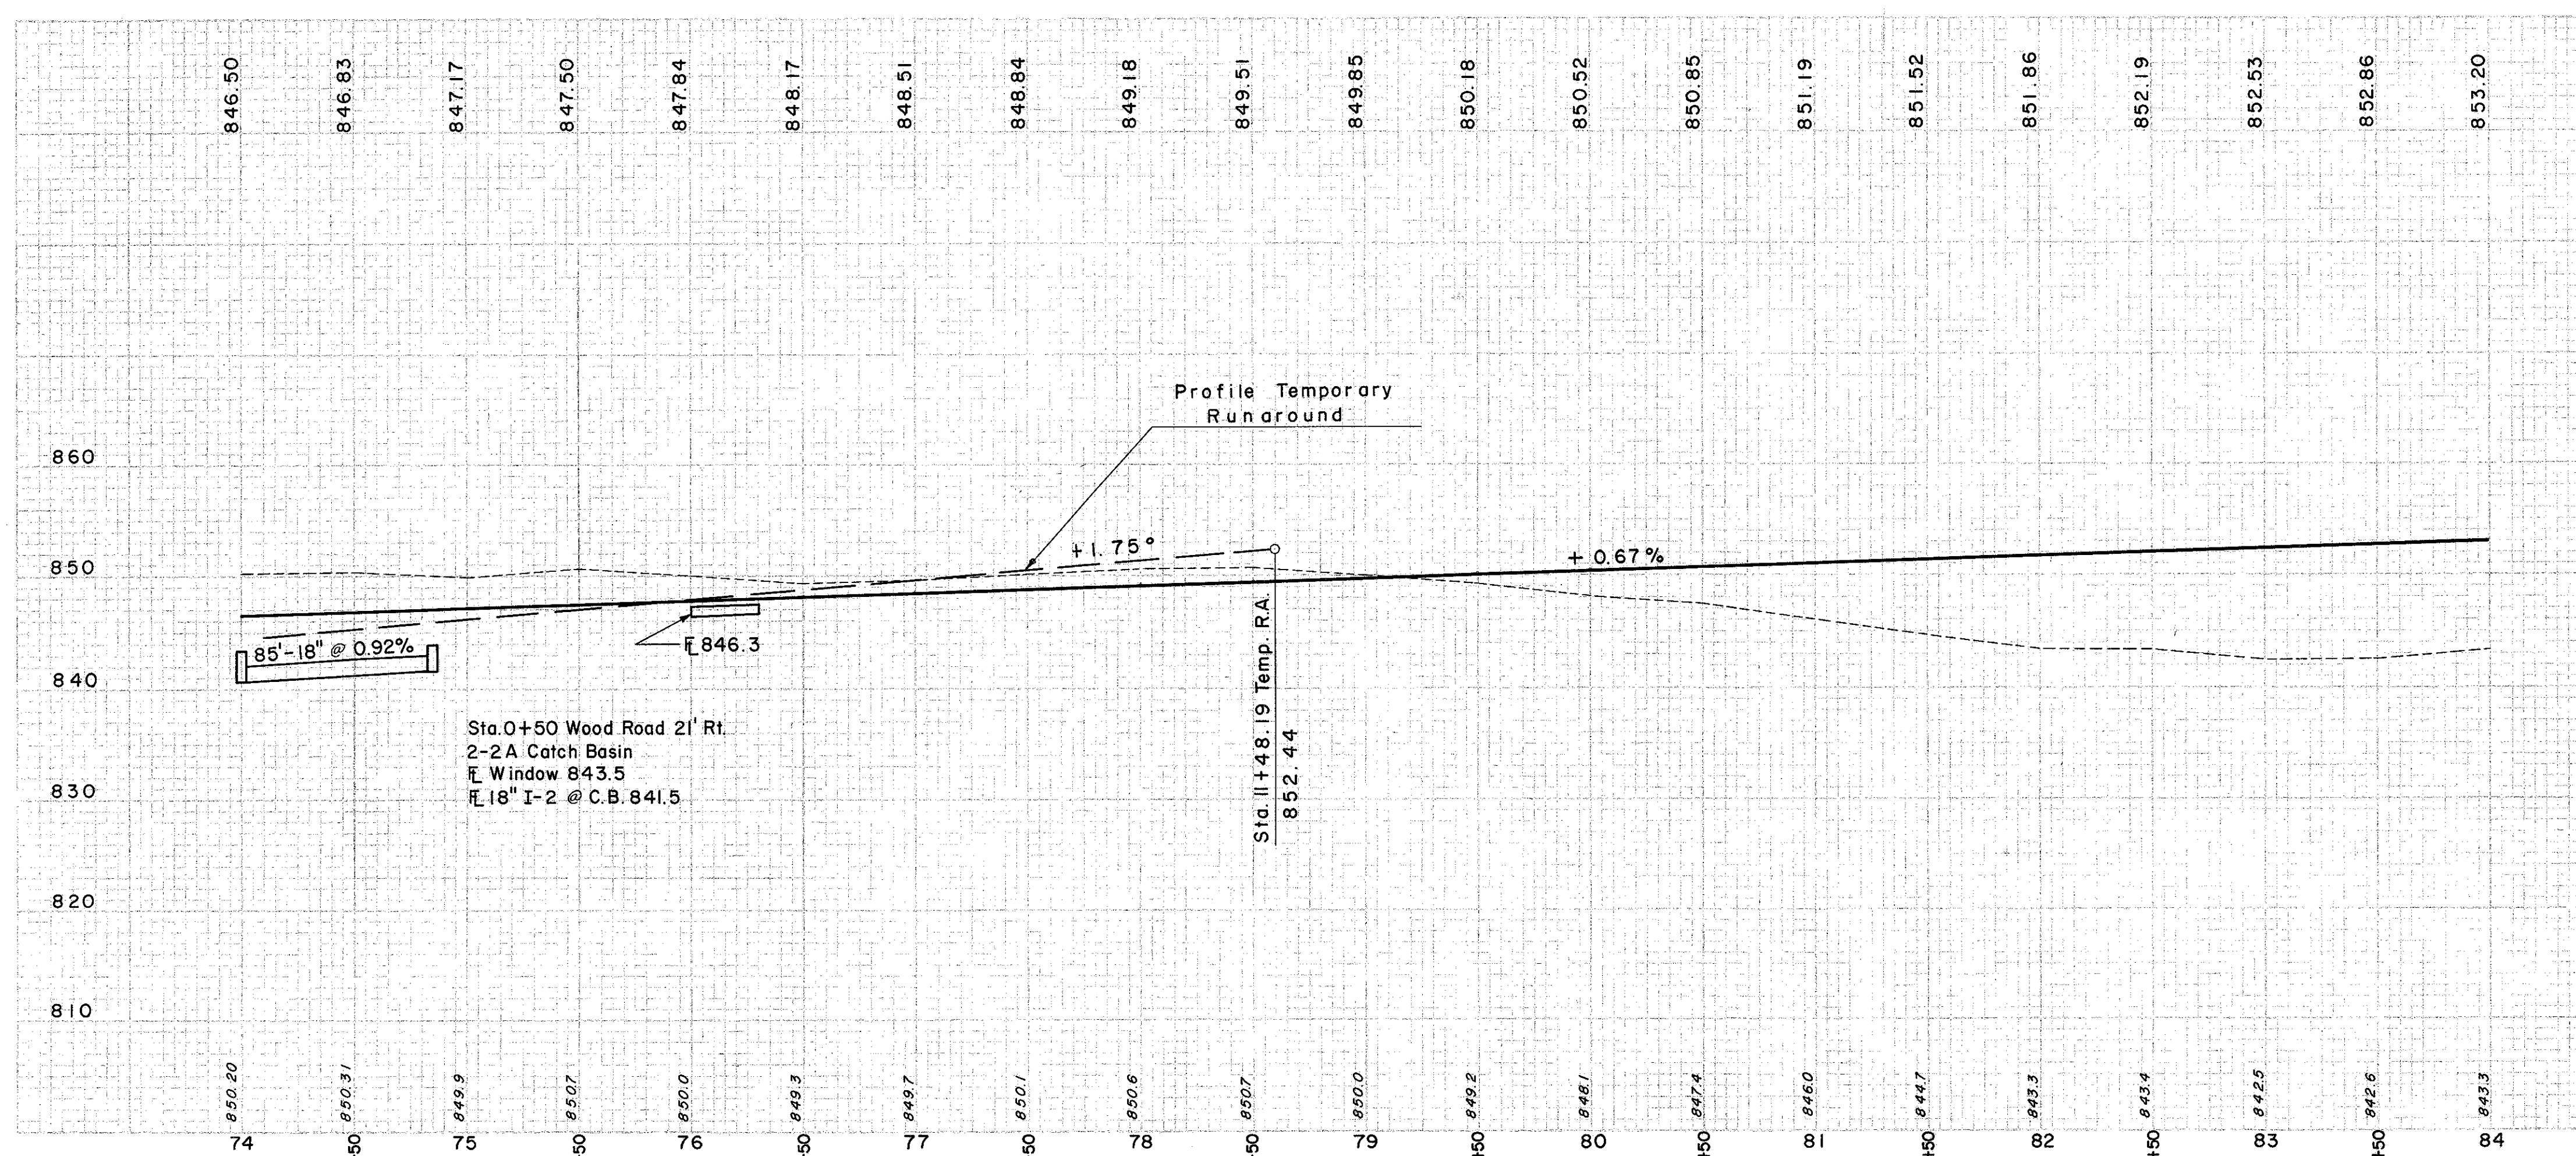

(D) DRAINAGE

REF NO.	STATION	SIDE	ITEM	L.F.	L.F.	L.F.	L.F.	L.F.	L.F.
I-D	74+00	Rt.	I-3 REMOVAL PIPE FOR EXIST. DRIVEWAY & UNDER	85					

(P) PAVEMENT

REF NO.	STATION	SIDE	ITEM	L.F.	L.F.	L.F.	L.F.	L.F.	L.F.
2-P	76+00	Rt.	T-35 BITUMEN CONCRETE SUBGR.	9					

EXCAVATION	4,742 C.Y.
EMBANKMENT	4,054 C.Y.
EMBANKMENT + 22'	4,946 C.Y.