


SEEDING
END WIDTH SQ. YDS.

2 OHIO RCT-1103 (29)

154
280

LAKE COUNTY
LAK-1-22.60

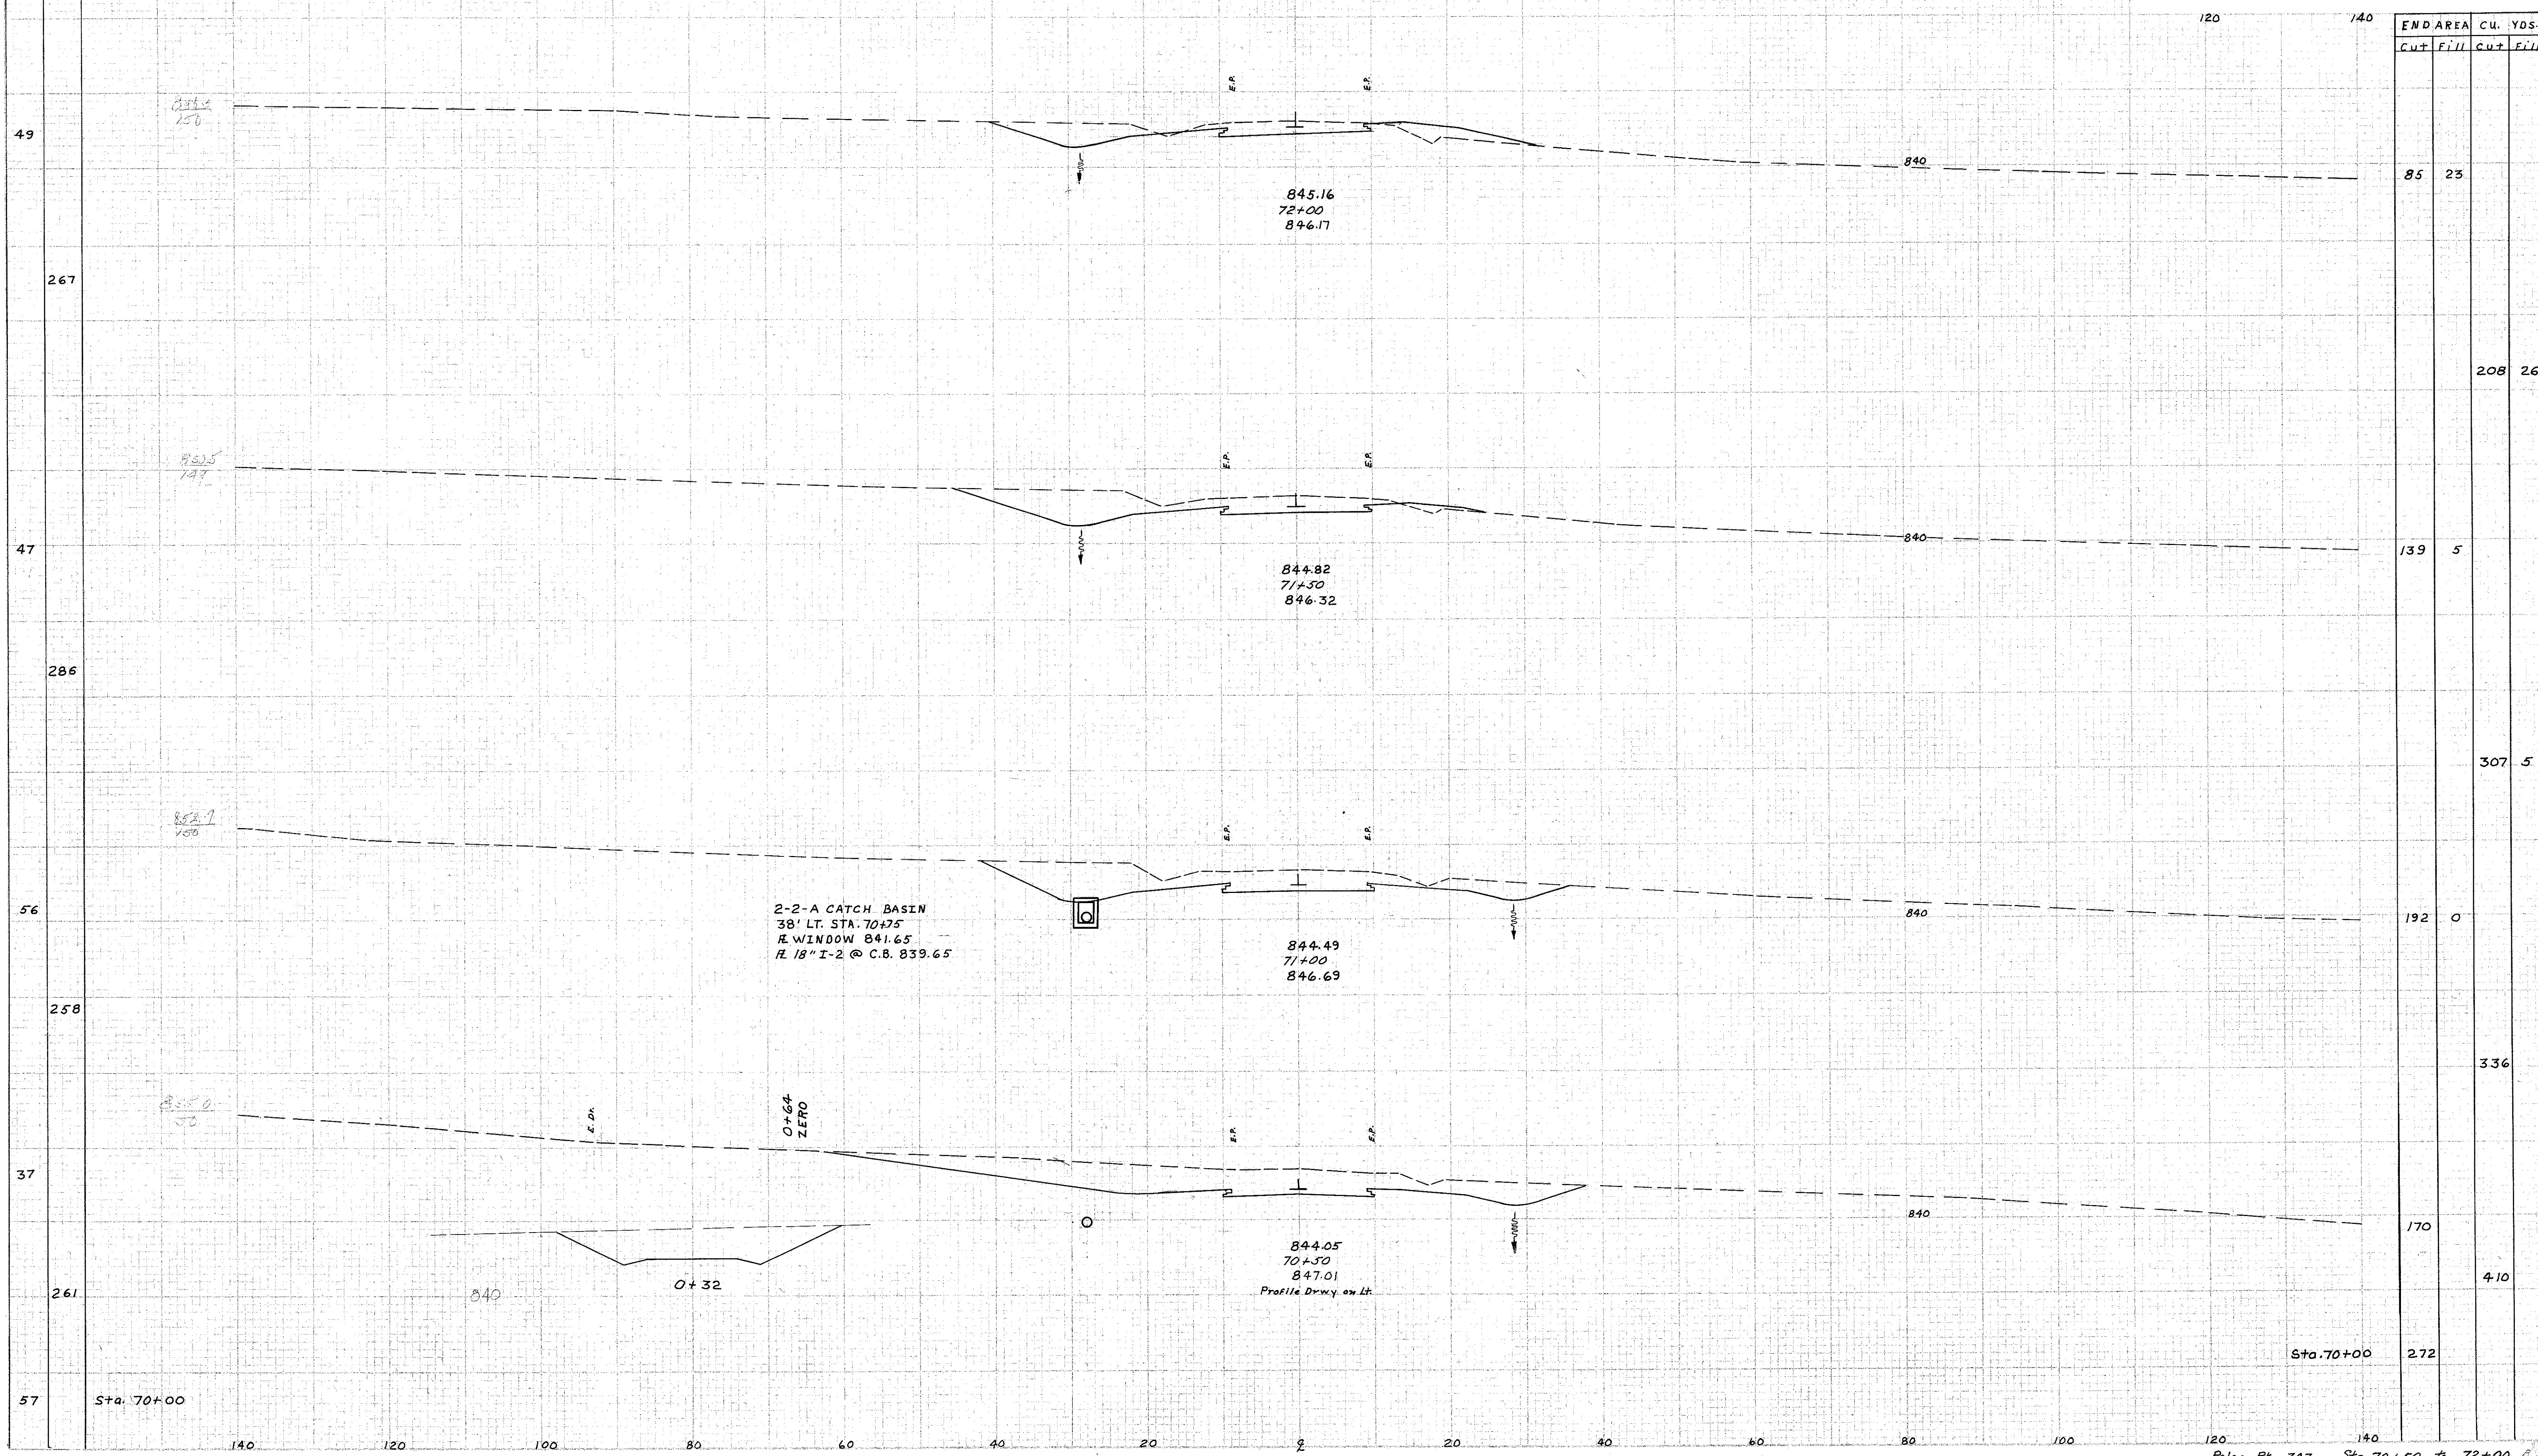

2-2-A CATCH BASIN
38' LT. STA. 70+75
R. WINDOW 841.65
R. 18" I-2 @ C.B. 839.65

845.16
72+00
846.17

844.82
71+30
846.32

844.49
71+00
846.69

844.05
70+50
847.01
Profile Drawn on Lt.

WMA 5-21-56 road
5-21-58 DM