


SEEDING
END SO
WIDTH YDS.

FED. RD. DISTRICT	STATE	PROJECT
2	OHIO	RCI-1103 C29

155
280

LAKE COUNTY
LAK-1-22.60

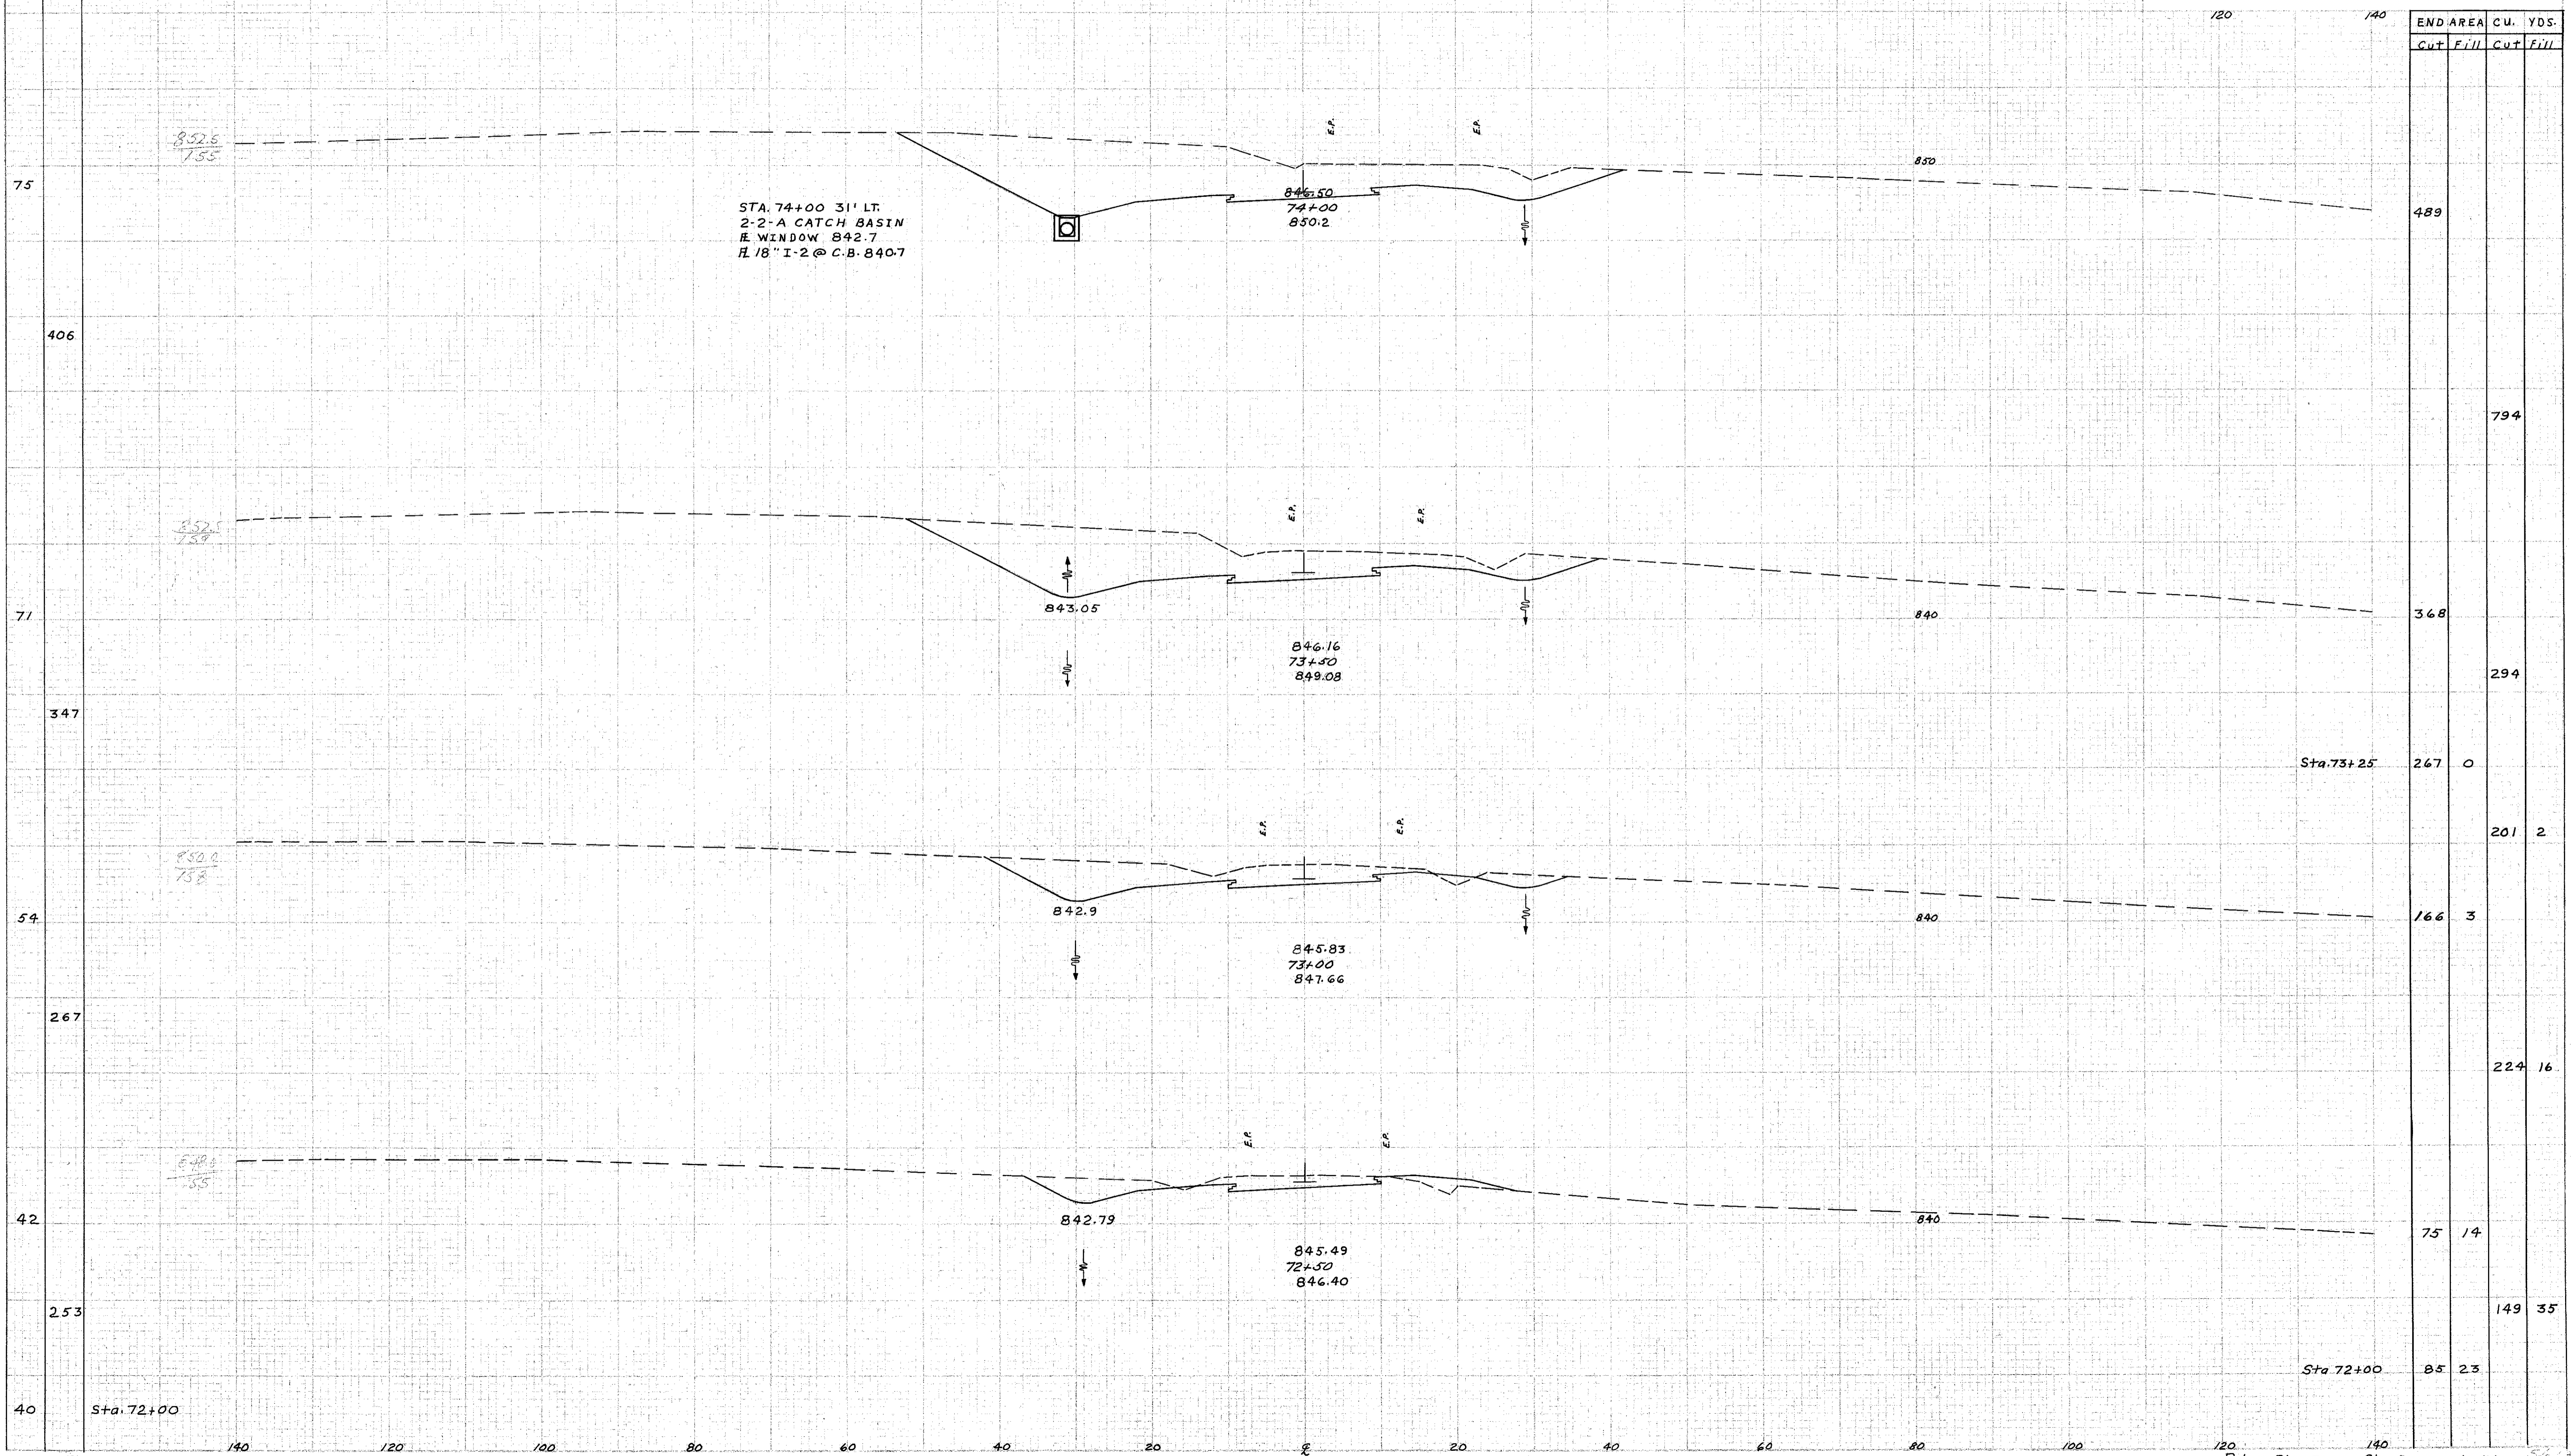

END AREA		CU. YDS.	
Cut	Fill	Cut	Fill
489			
		794	
368			
		294	
267	0		
		201	2
166	3		
		224	16
75	14		
		149	35
85	23		

MAN 5-21-58
5-1-58-DH