


SEEDING
END WIDTH
SS.
YDS.

PER. NO. PROJECT	STATE	PROJECT
2	OHIO	ACT-1103 C29

156
280

LAKE COUNTY
LAK-1-22.60

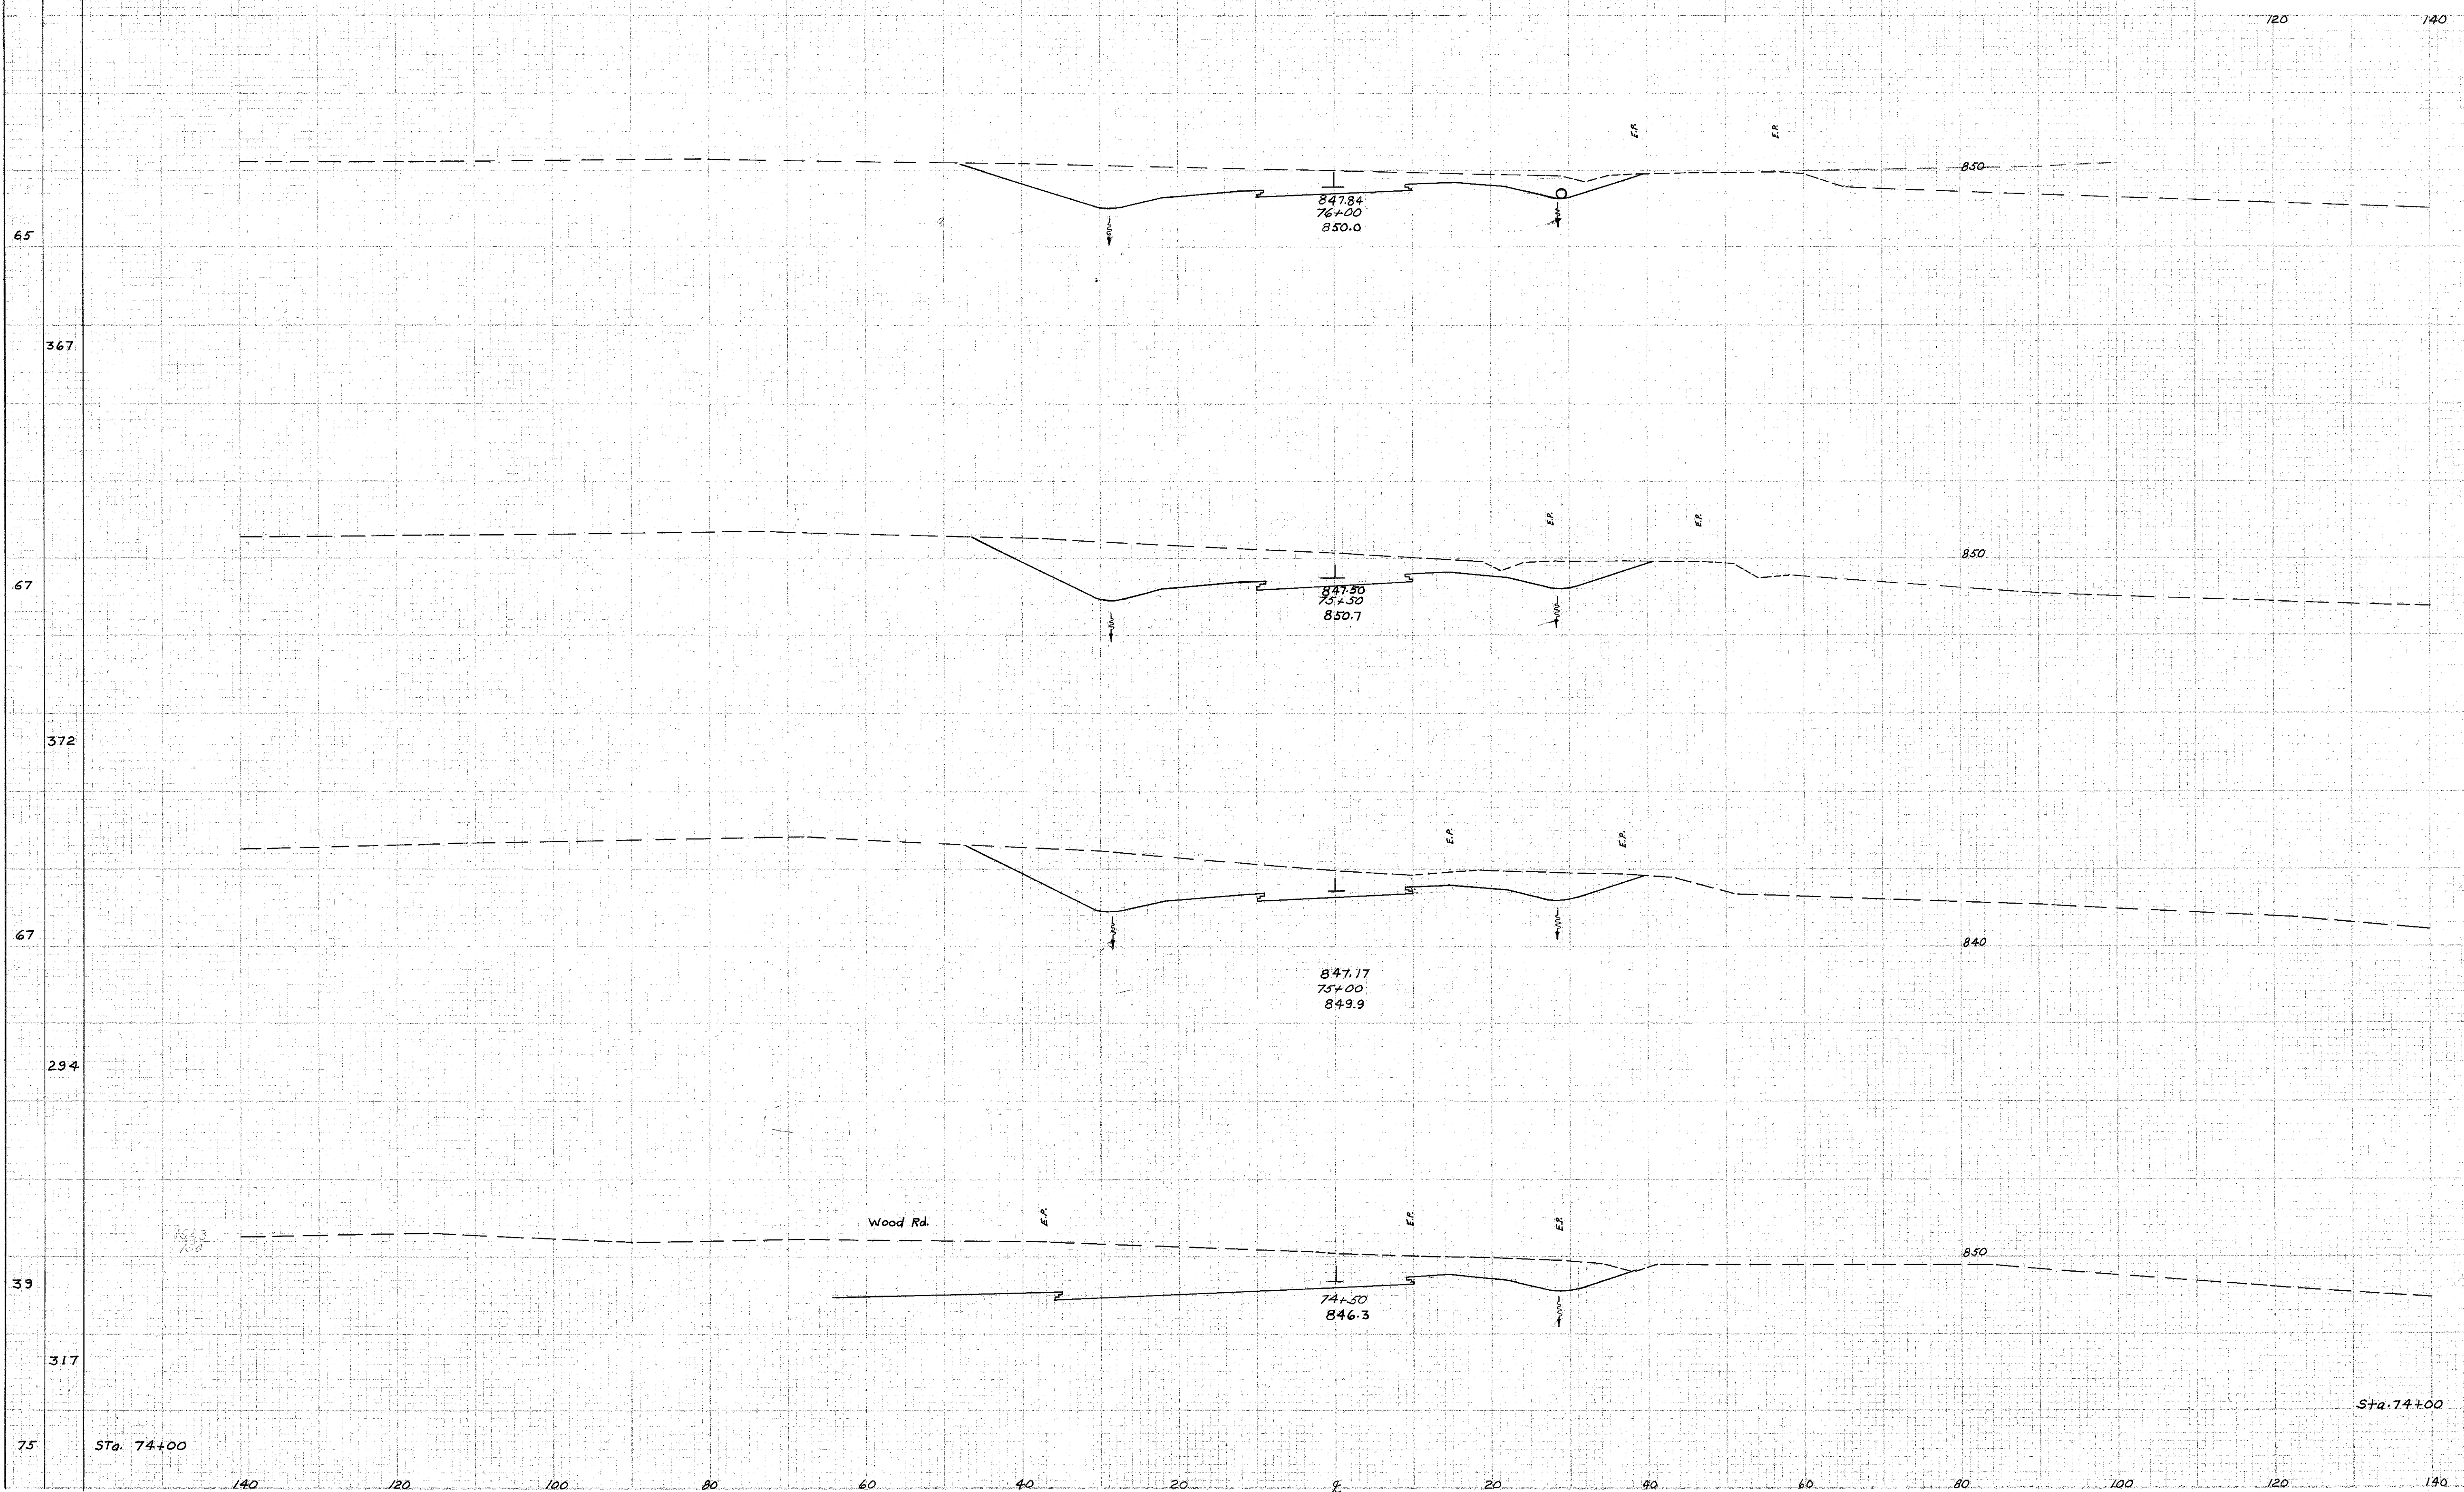

END AREA	Cu. YDS.	
	Cut	Fill
239		
367		530
372		607
372		607
294		705
317		860
75	489	

847.84
76+00
850.0

847.50
75+50
850.7

847.17
75+00
849.9

74+50
846.3

Wood Rd.

Sta. 74+00

Reloc. Rte. 307 Sta. 74+50 to 76+00

Handwritten notes:
Crown 5-21-59
5-21-59