


SEEDING  
END WIDTH SQ. YDS.

LAKE COUNTY  
LAK-1-22.60

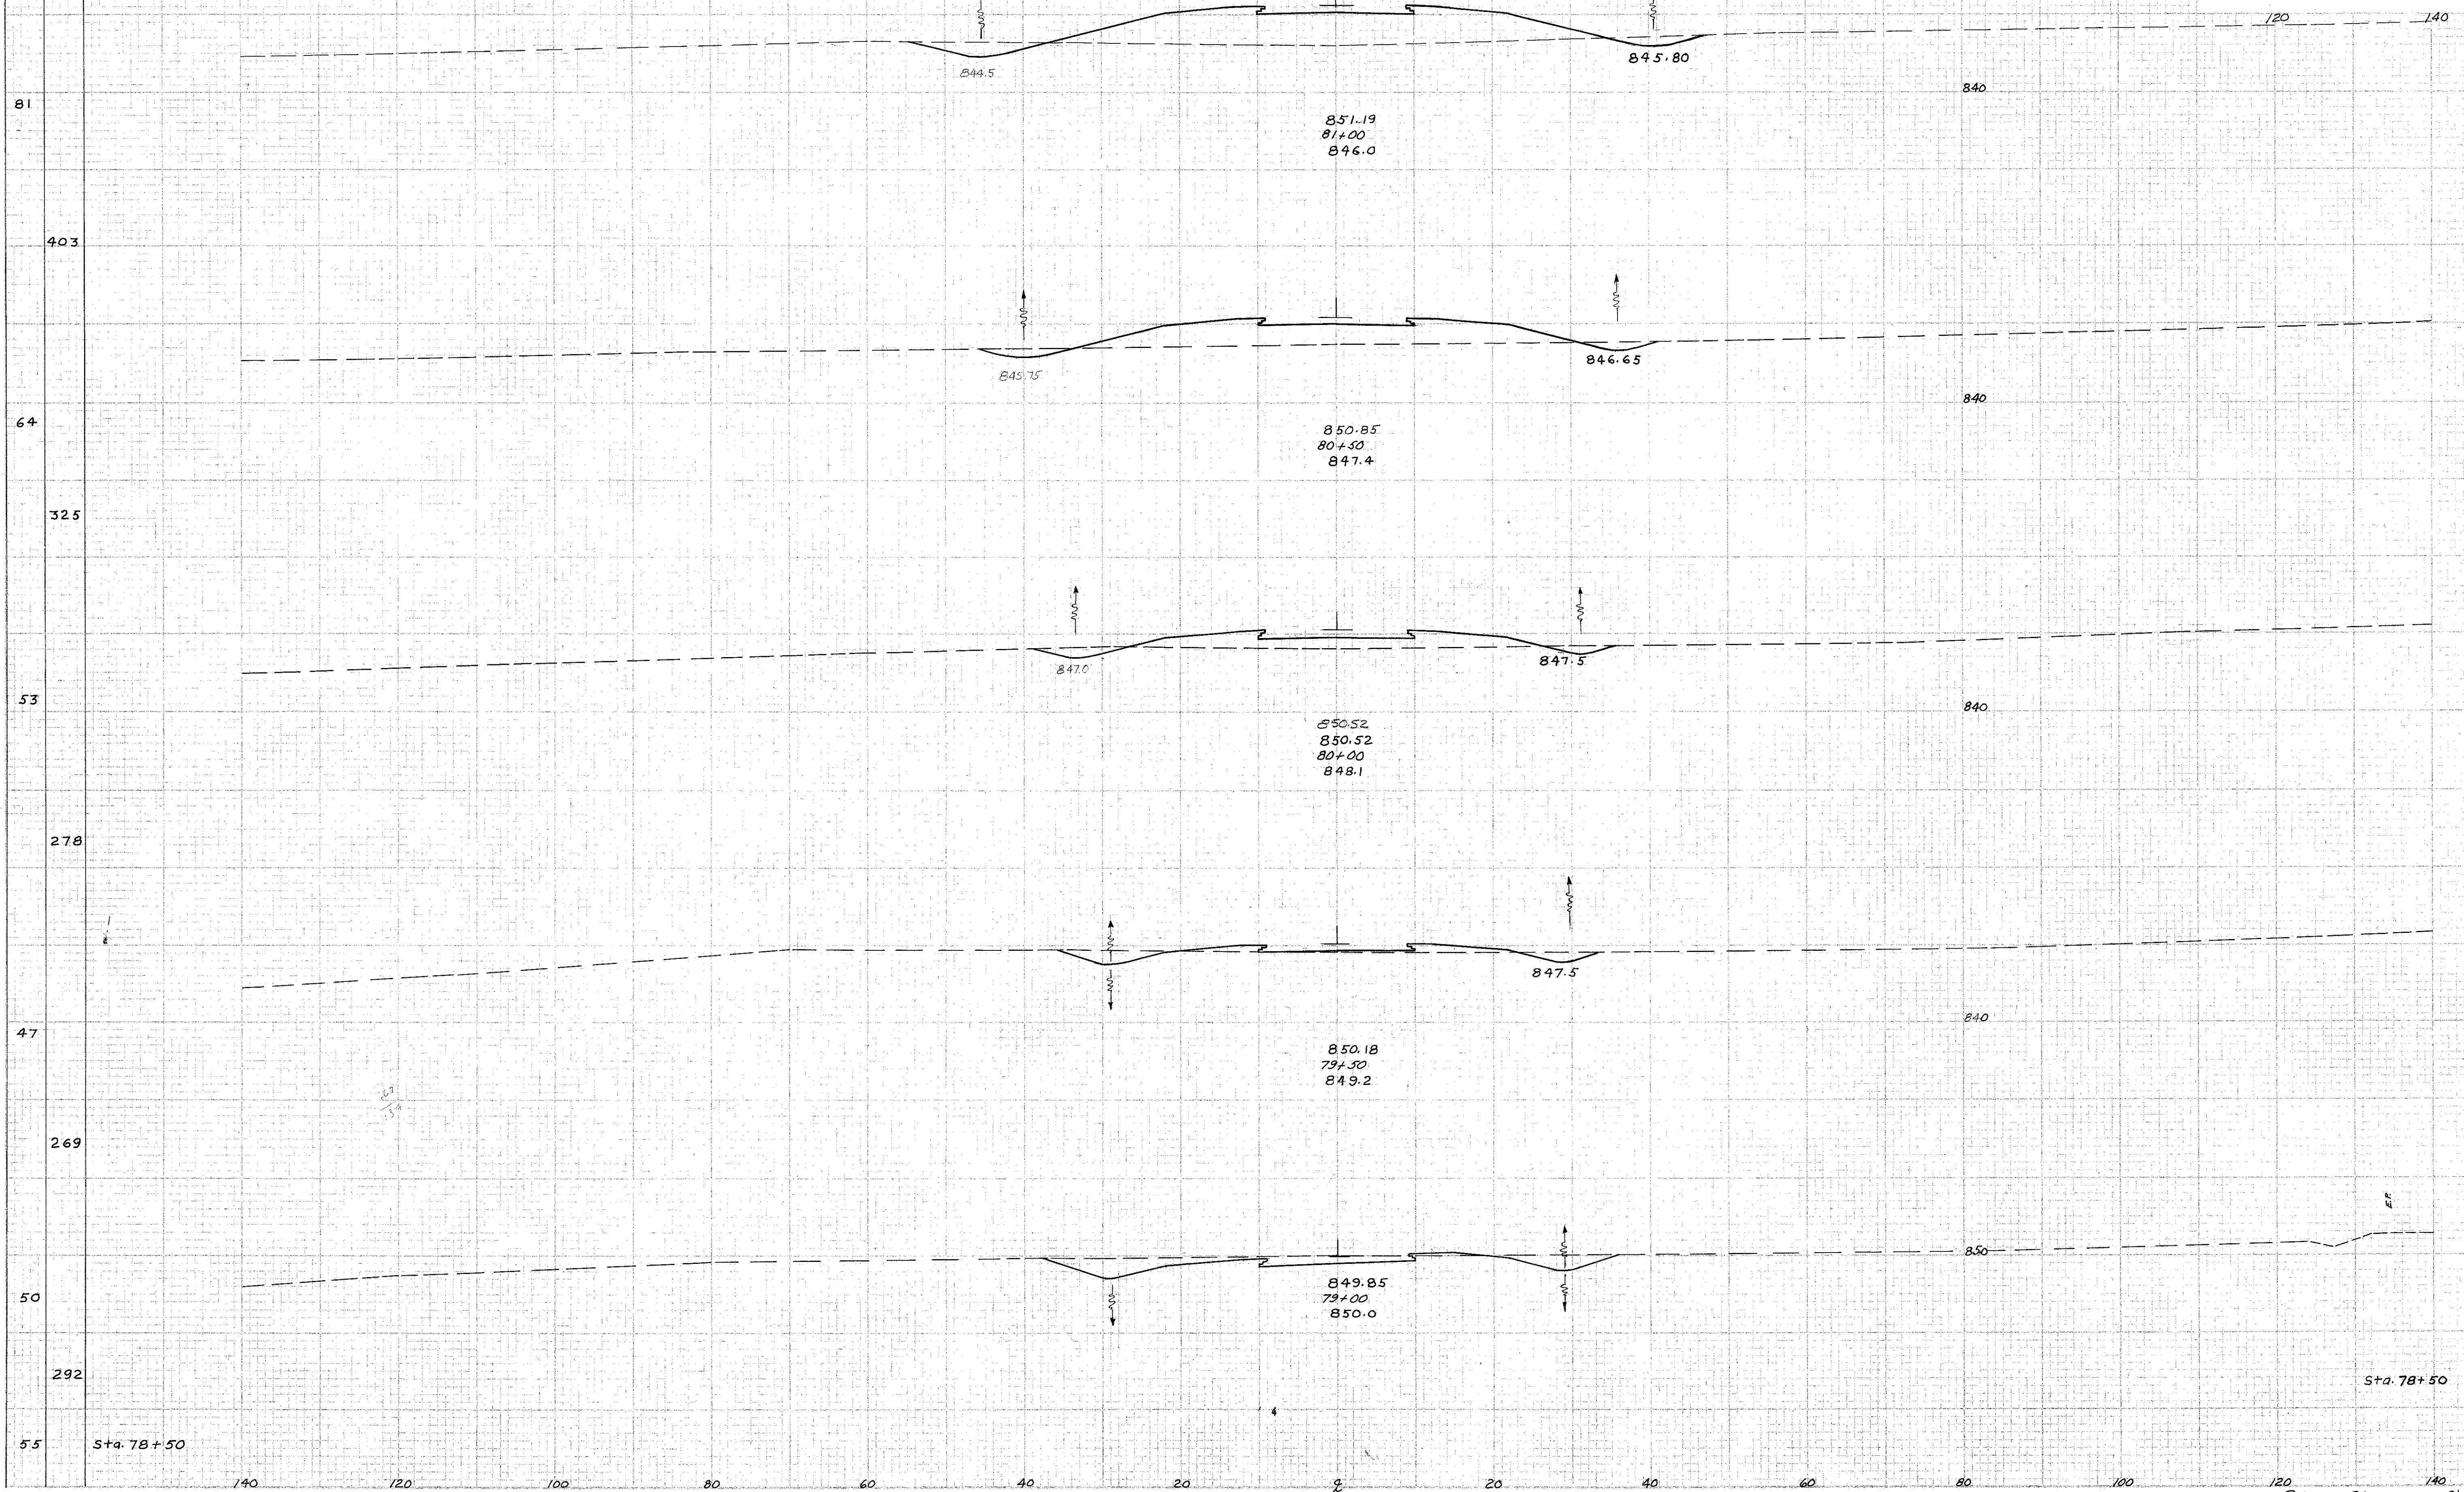

STATION	END AREA		CU. YDS.	
	CUT	FILL	CUT	FILL
81	32	244		
403	15	148		
64			28	208
325	15	76		
53			35	80
278	22	10		
47			88	10
269	73	0		
50			200	
292				
55				

*Area 5-21-58 and 5-21-58 re.*

Sta. 78+50

Sta. 78+50