


SEEDING
END WIDTH 50 YDS.

| | | |
|--------------------|-------|---------------|
| FED. RD. DIST. NO. | STATE | PROJECT |
| 2 | OHIO | RCI-1103 (29) |

159
280

LAKE COUNTY
LAK-1-22.60

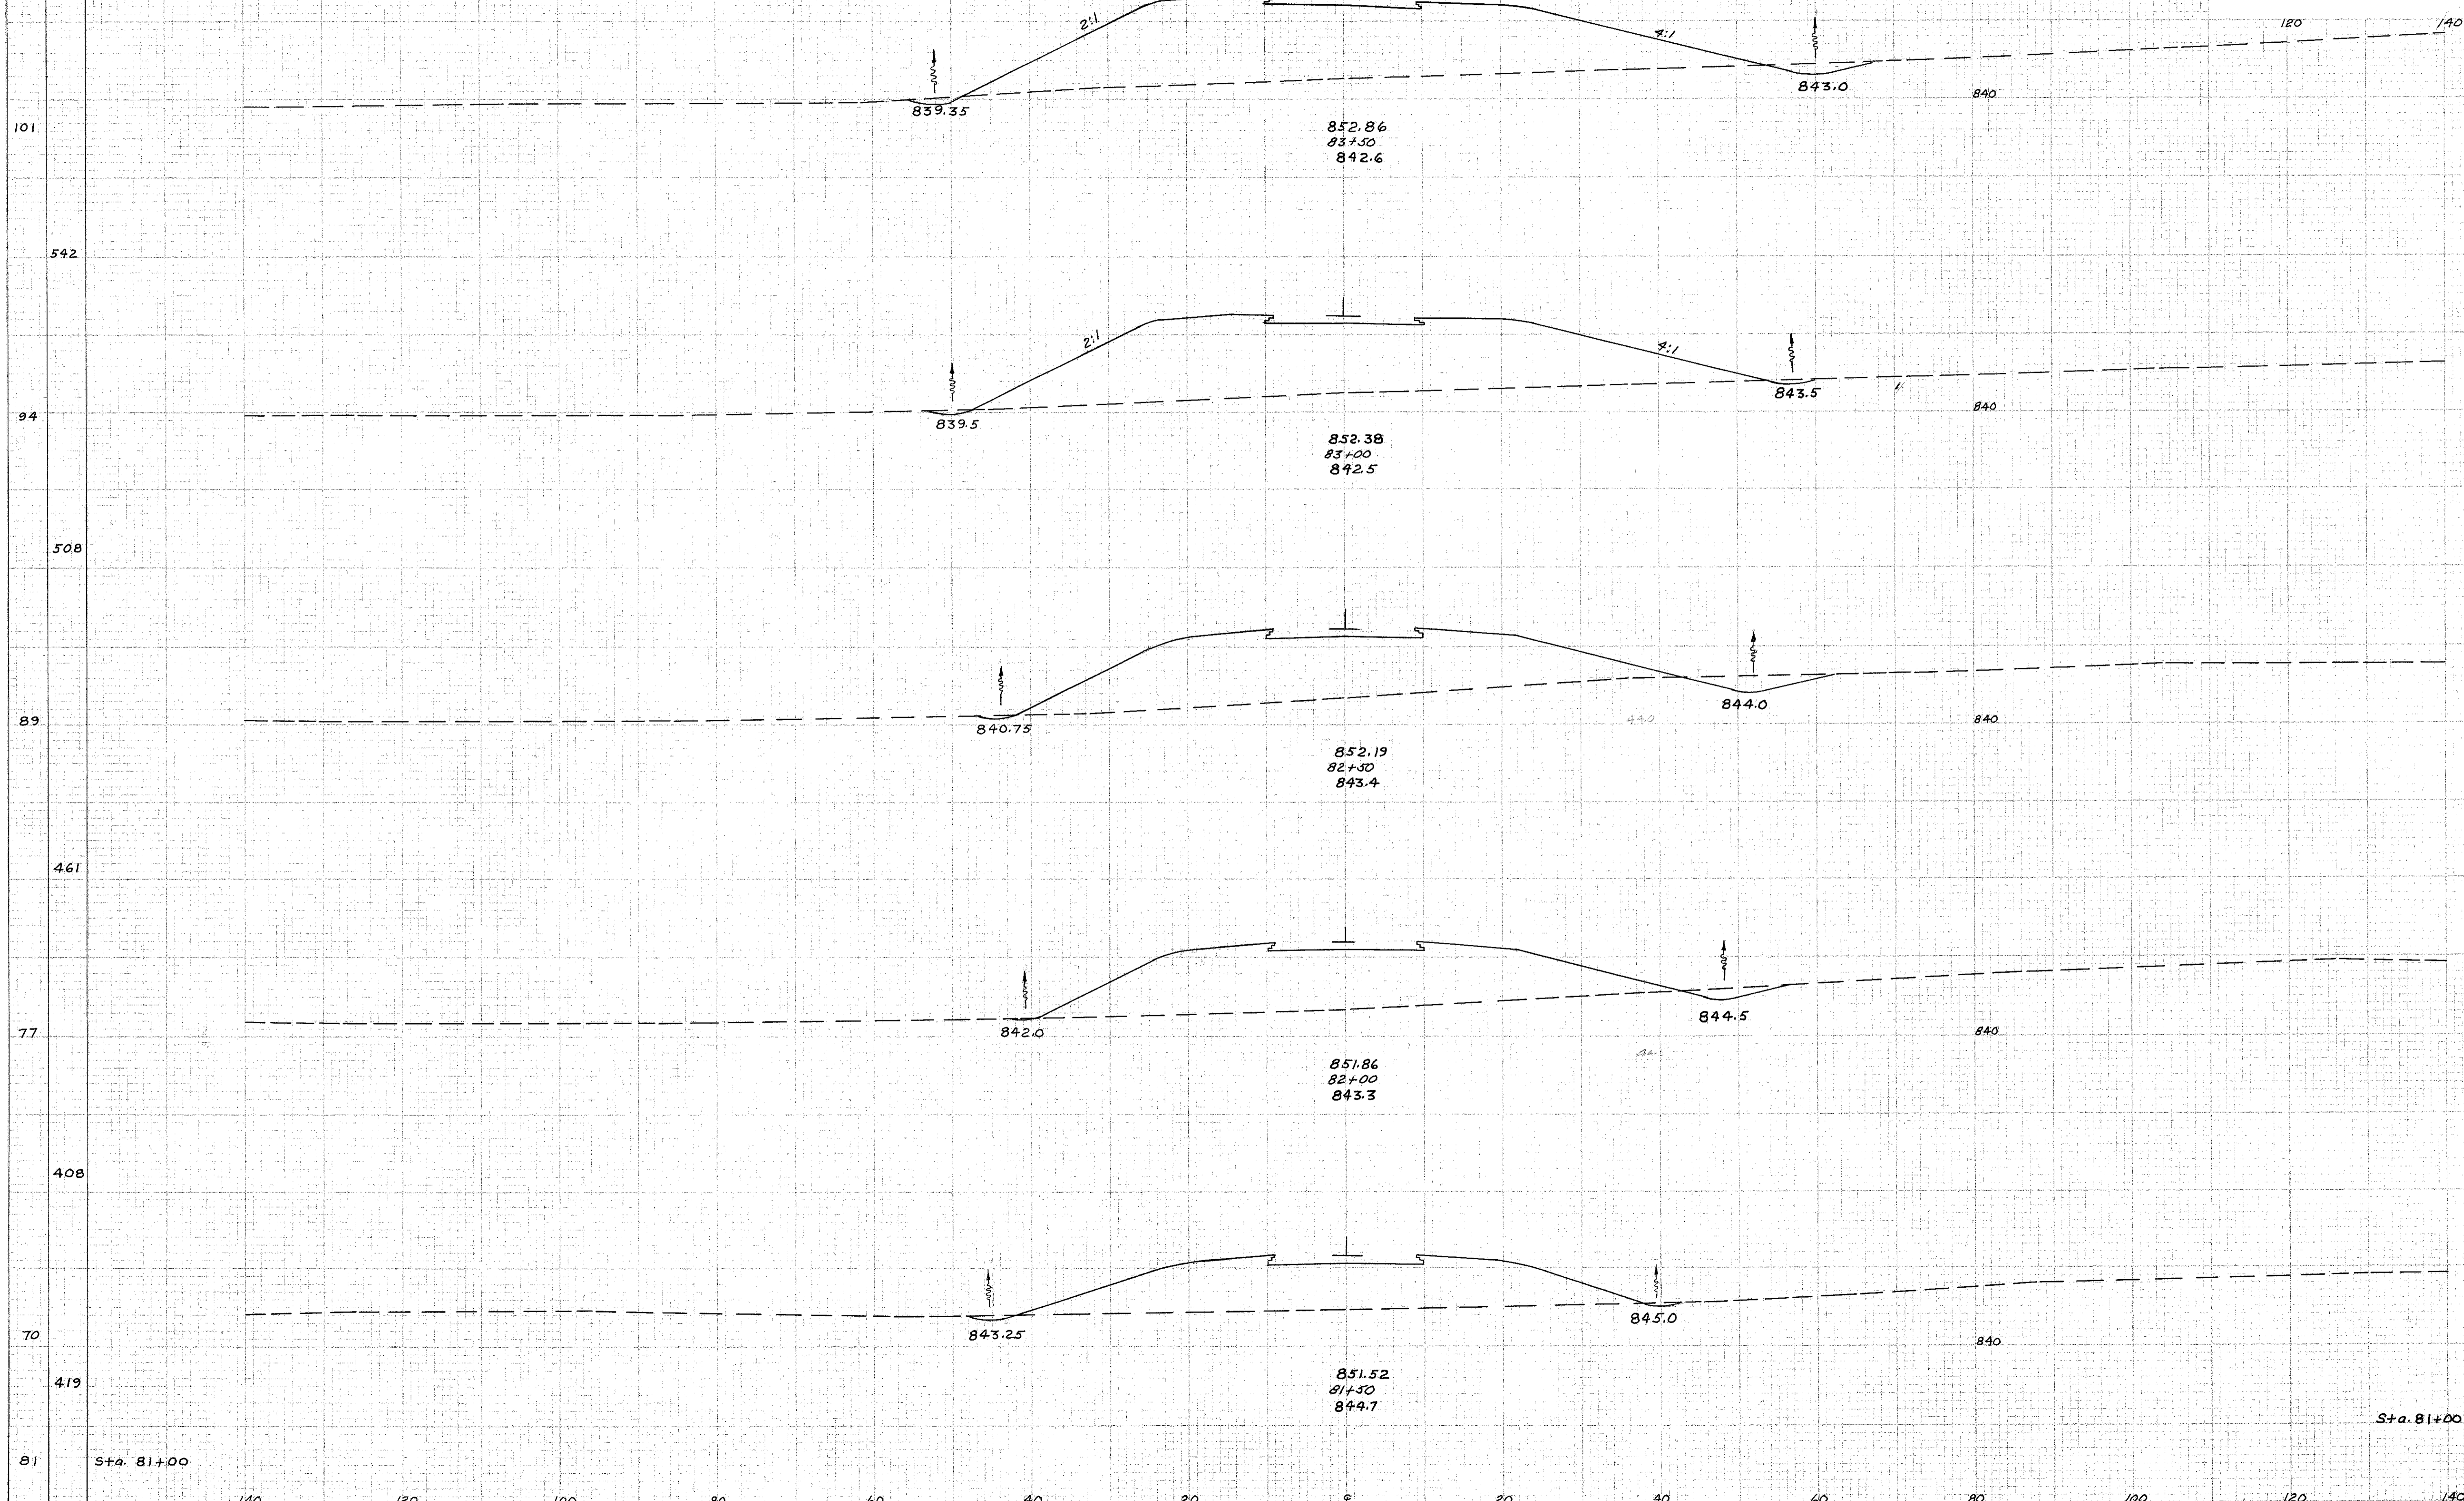

| END AREA | | CU YDS. | |
|----------|------|---------|------|
| CUT | FILL | CUT | FILL |
| 77 | 729 | | |
| | | 22 | 327 |
| 94 | 704 | | |
| | | 29 | 1125 |
| 89 | 510 | | |
| | | 35 | 907 |
| 461 | | | |
| | | 12 | 469 |
| 77 | | | |
| | | 16 | 785 |
| 408 | | | |
| | | 5 | 378 |
| 70 | | | |
| | | 35 | 576 |
| 419 | | | |
| | | 32 | 244 |
| 81 | | | |

Sta. 81+00

Reloc. Rte. 307 Sta. 81+50 to 83+50

Handwritten note: 2:1 slope 5-2 30-1/2