


SEEDING
END WIDTH
SQ. YDS.

2	OHIO	HCI-1103 (29)
---	------	---------------

169
280

LAKE COUNTY
LAK-1-22.60

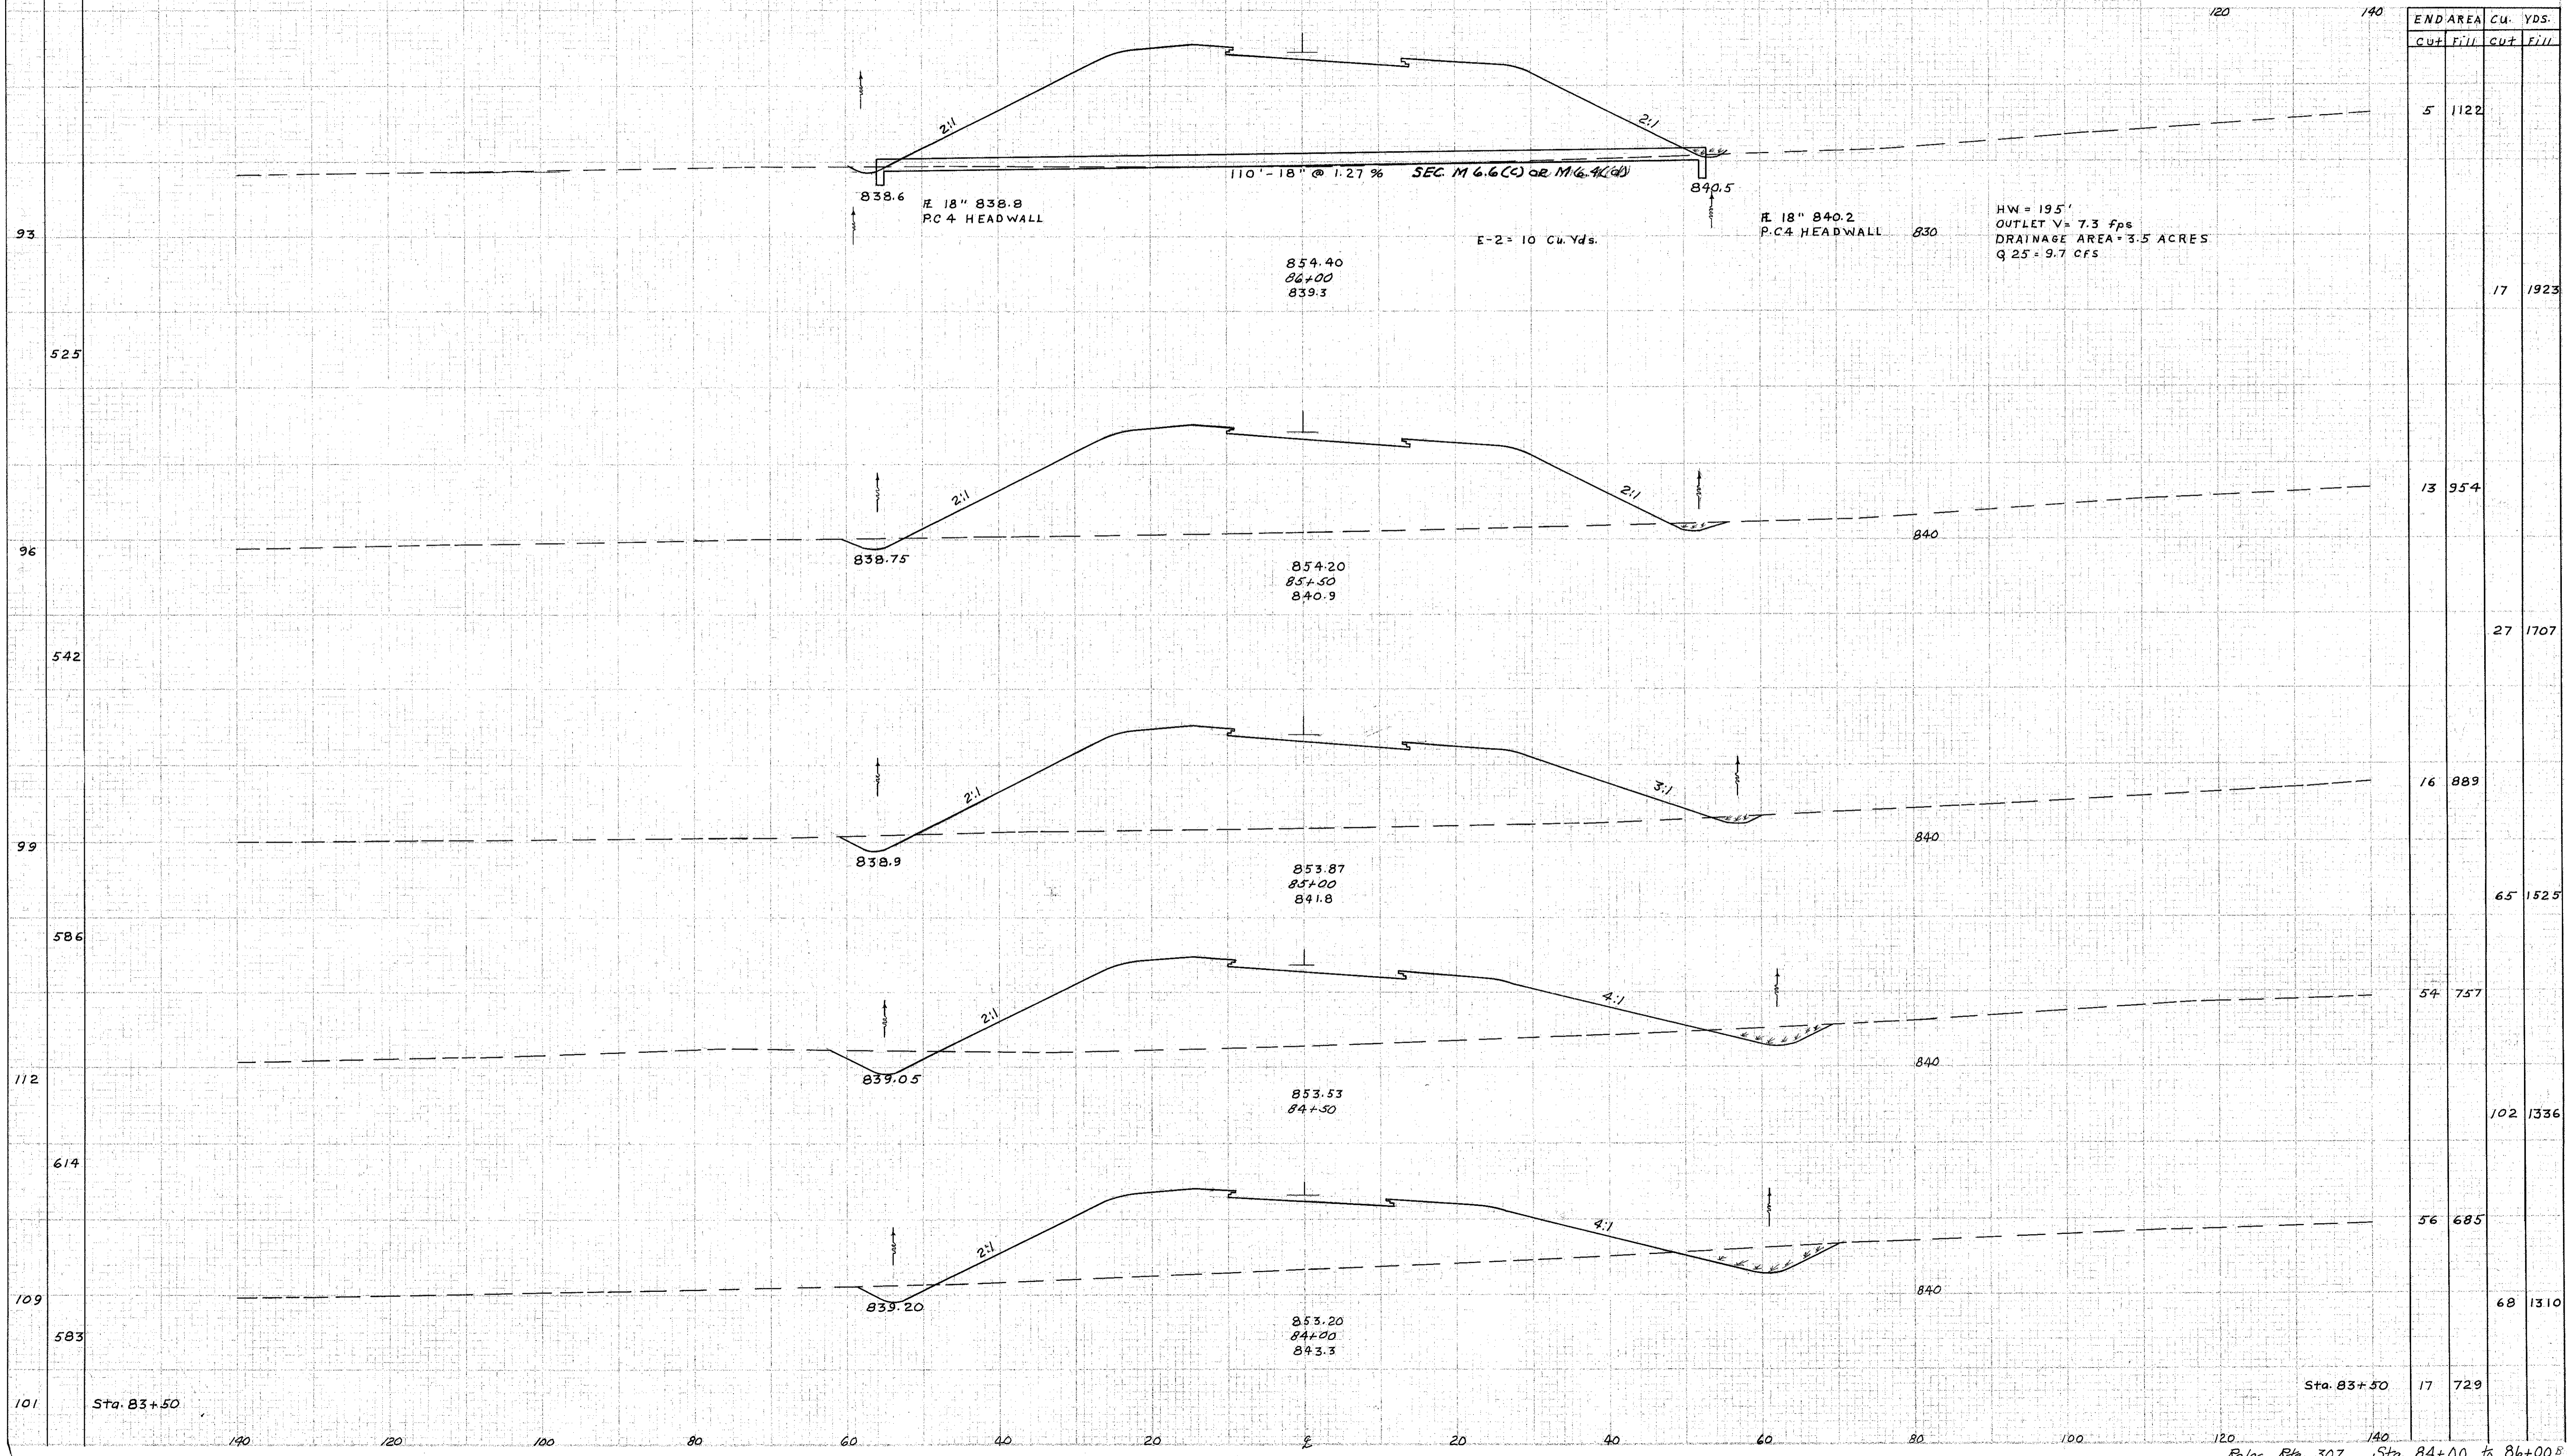

END STA.	AREA		CU. YDS.	
	CUT	FILL	CUT	FILL
5		1122		
17				1923
13		954		
27				1707
16		889		
65				1525
54		757		
102				1336
56		685		
68				1310
17		729		

Reloc. Rte. 307 Sta. 84+00 to 86+00.5

Handwritten notes: 5/21/58, 5/22/58