


SEEDING
END WIDTH SQ. YDS.

2 0410 RCI-1103 C29

161
280

LAKE COUNTY
LAK-1-22.60

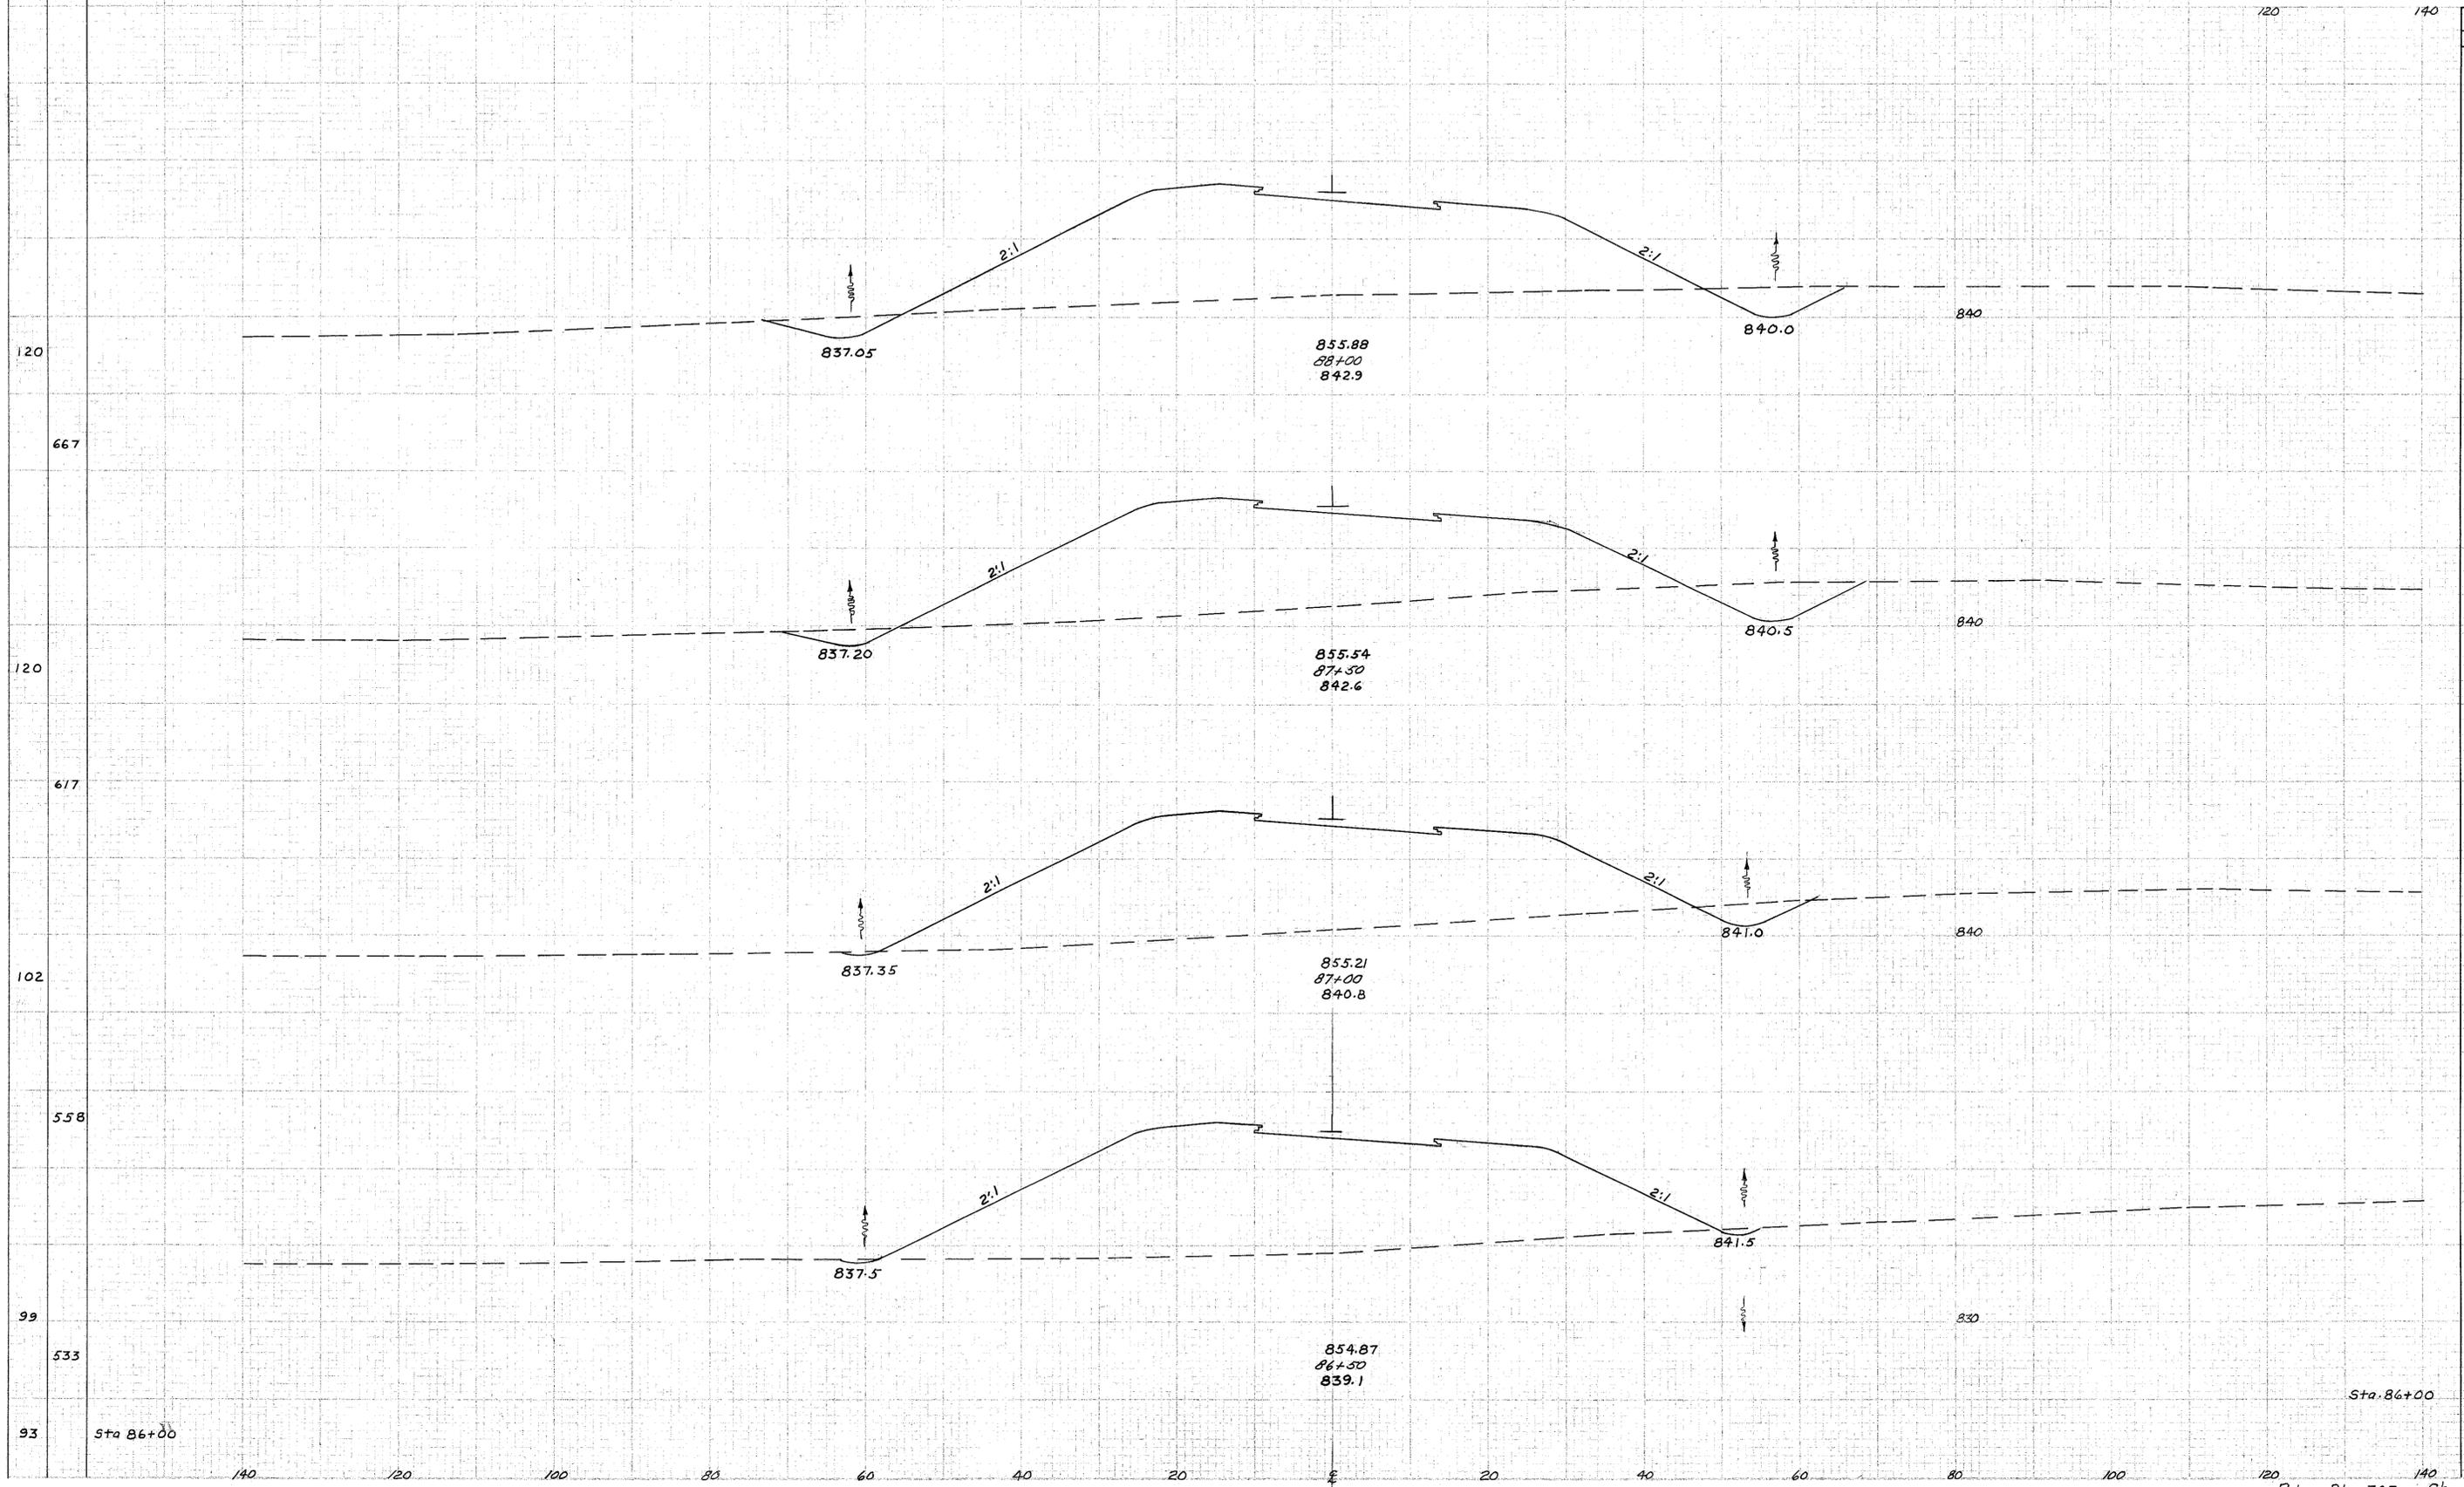

END AREA	C.U. YDS.	
	Cut	Fill
80	960	
160	1762	
92	942	
118	1875	
35	1082	
38	2105	
6	1191	
11	2142	
5	1122	

Handwritten notes: 1/20 5-21-57 22-50-72