


SEEDING  
END  
WIDTH  
SQ.  
YDS.

PROJ. NO. DISTRICT STATE PROJECT  
2 OHIO ACI-1103 (29)

163  
280

LAKE COUNTY  
LAK-1-22.60

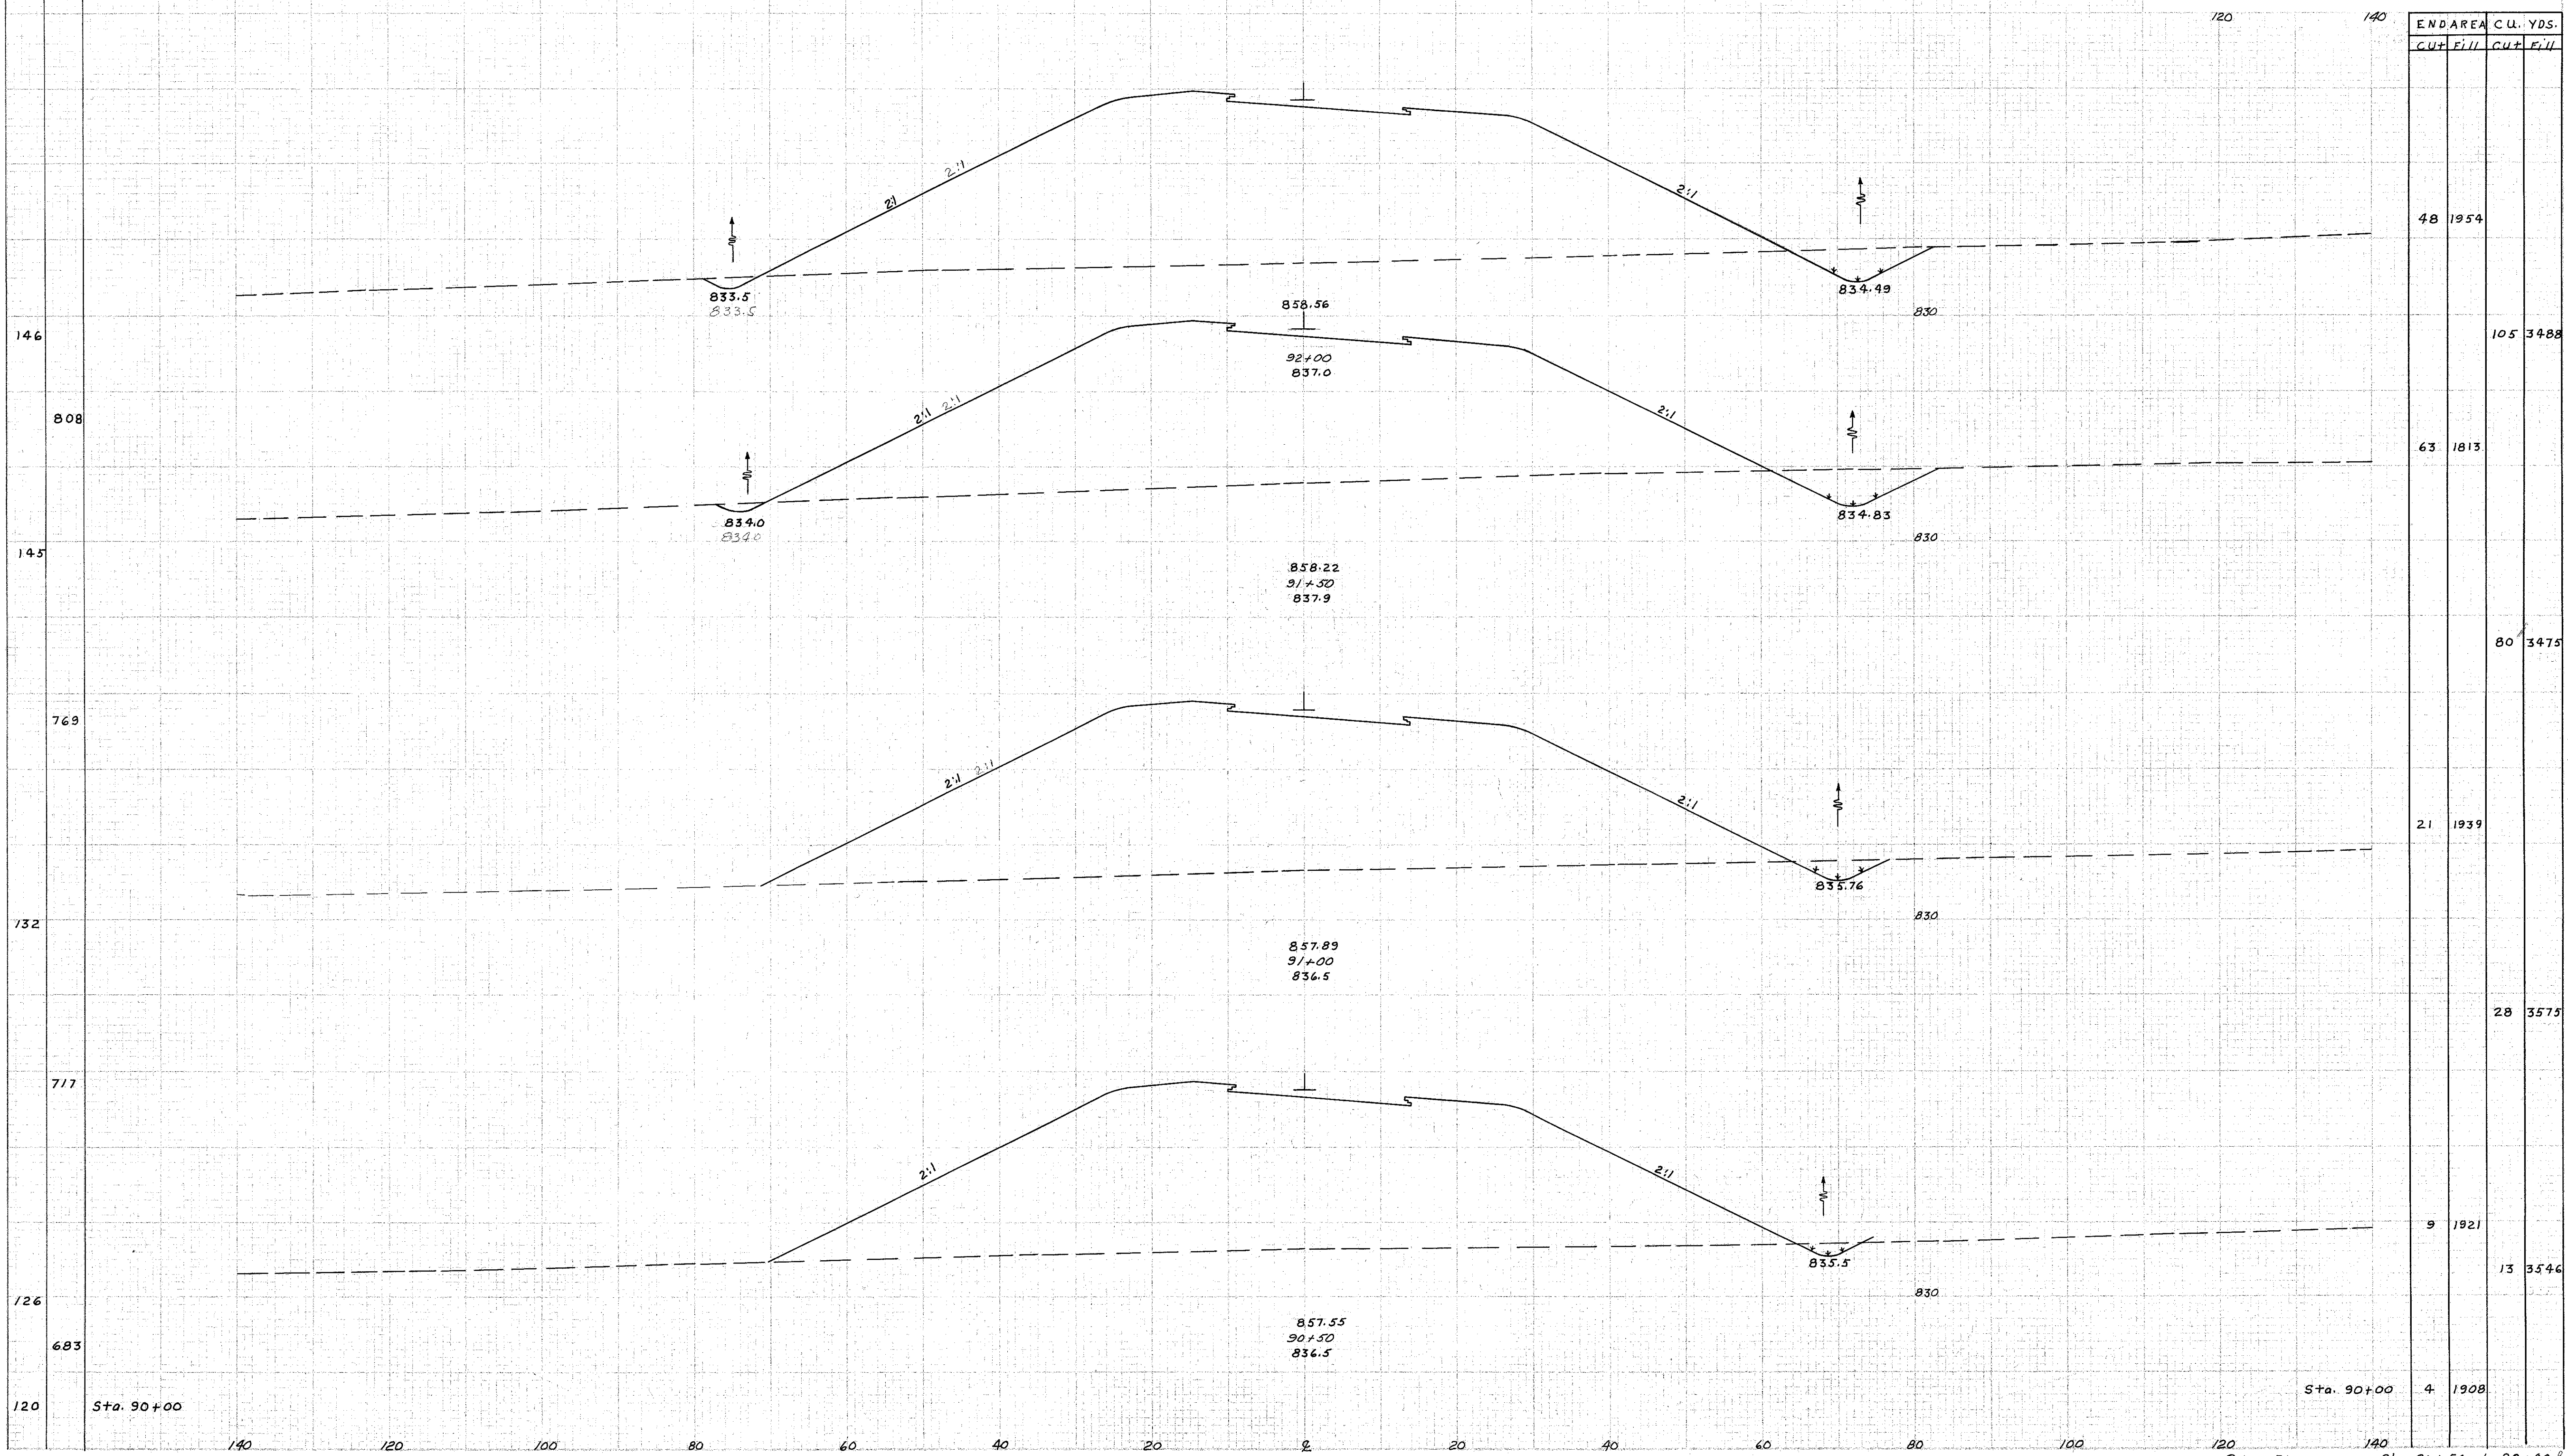

| END AREA | CU. YDS. |      |
|----------|----------|------|
|          | CUT      | FILL |
| 48       | 1954     |      |
| 63       | 1813     |      |
| 80       | 3475     |      |
| 21       | 1939     |      |
| 28       | 3575     |      |
| 9        | 1921     |      |
| 13       | 3546     |      |
| 4        | 1908     |      |

Sta. 90+00

Sta. 90+00

Reloc Rte. 307 Sta. 90+50 to 92+00

Handwritten notes: 11/20/58 5-22-58 DM