


SEEDING

LAKE COUNTY
LAK-1-22.60

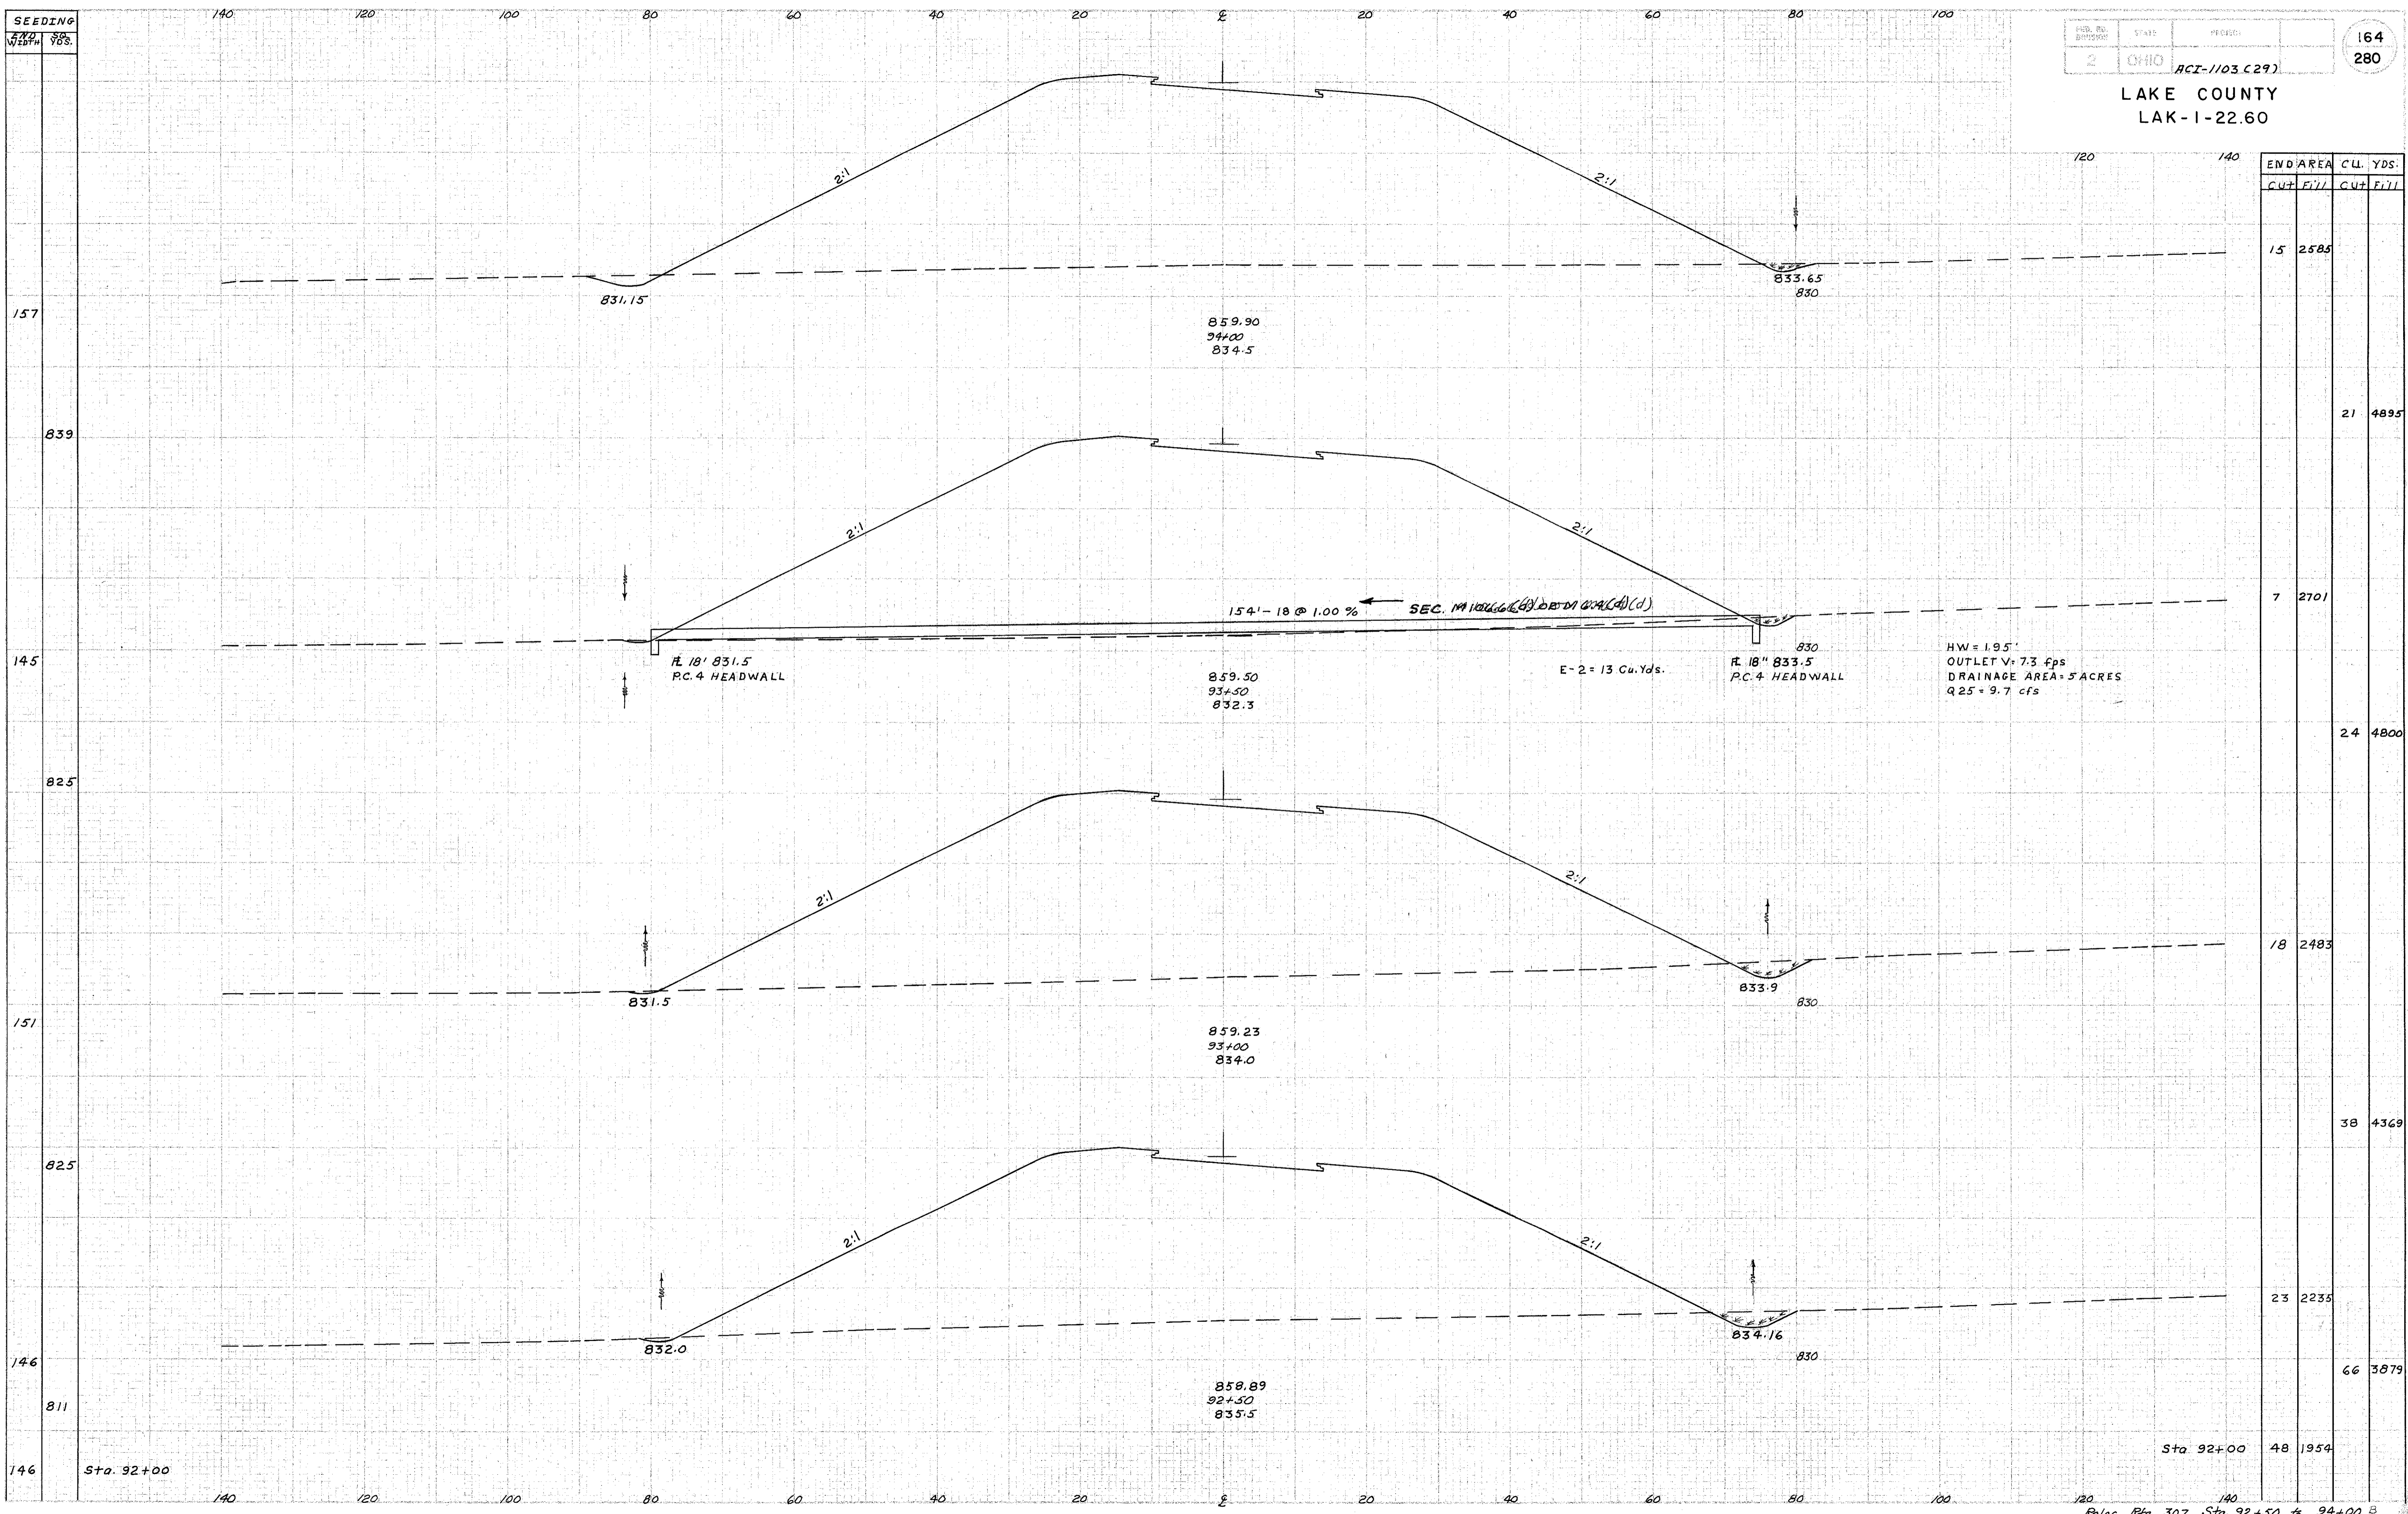

END AREA	C.U. YDS.	
	CUT	FILL
15	2585	
21		4895
7	2701	
24		4800
18	2483	
38		4369
23	2235	
66		3979
48	1954	

Handwritten note: 5.21-58-204
522-58-43