


SEEDING
AND
WEIGHT

LAKE COUNTY
LAK-1-22.60

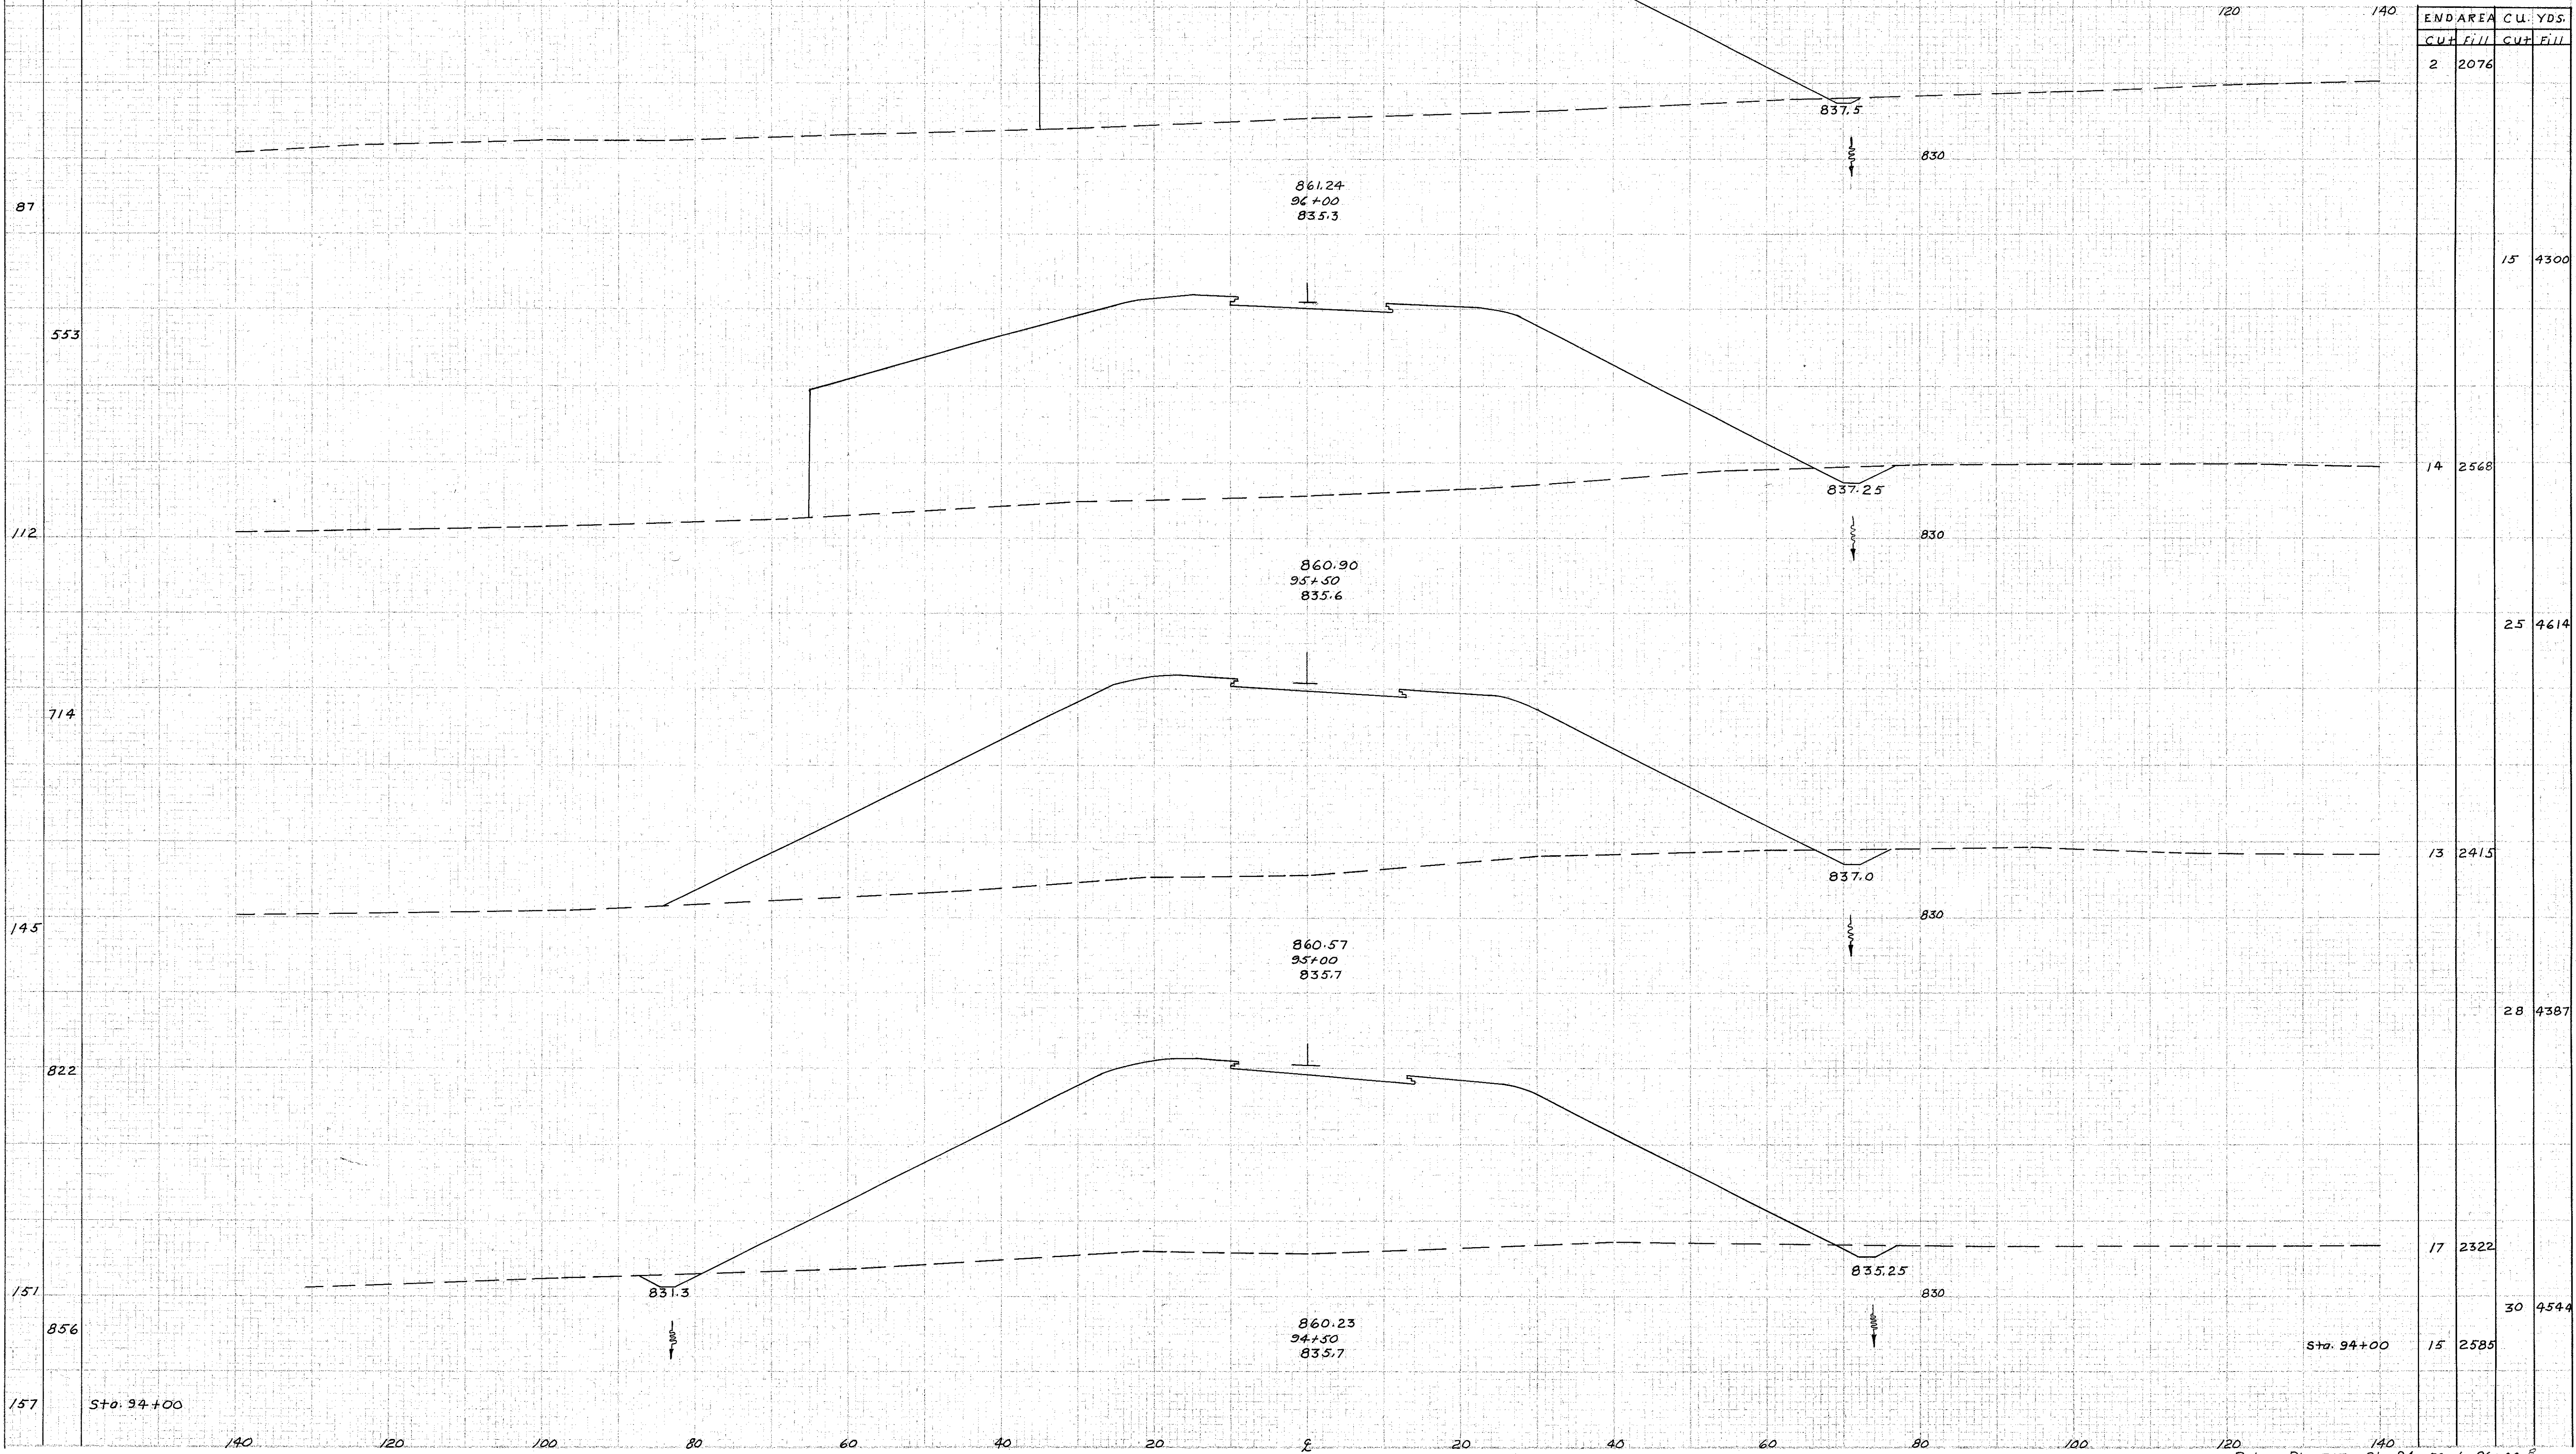

END AREA	C.U. YDS.
CU+ Fill	CU+ Fill
2	2076
15	4300
14	2568
25	4614
13	2415
28	4387
17	2322
30	4544
15	2585

Sta. 94+00

Handwritten notes: 5.22.59, 5.22.58, 5.22.57