


SEEDING
END WIDTH SQ. YDS.

PLAN NO.	STATE	PROJECT
2	OHIO	PCI-1103 (29)

166
280

LAKE COUNTY
LAK-1-22.60

End Earthwork for
Structure Sta. 98+48
O Area

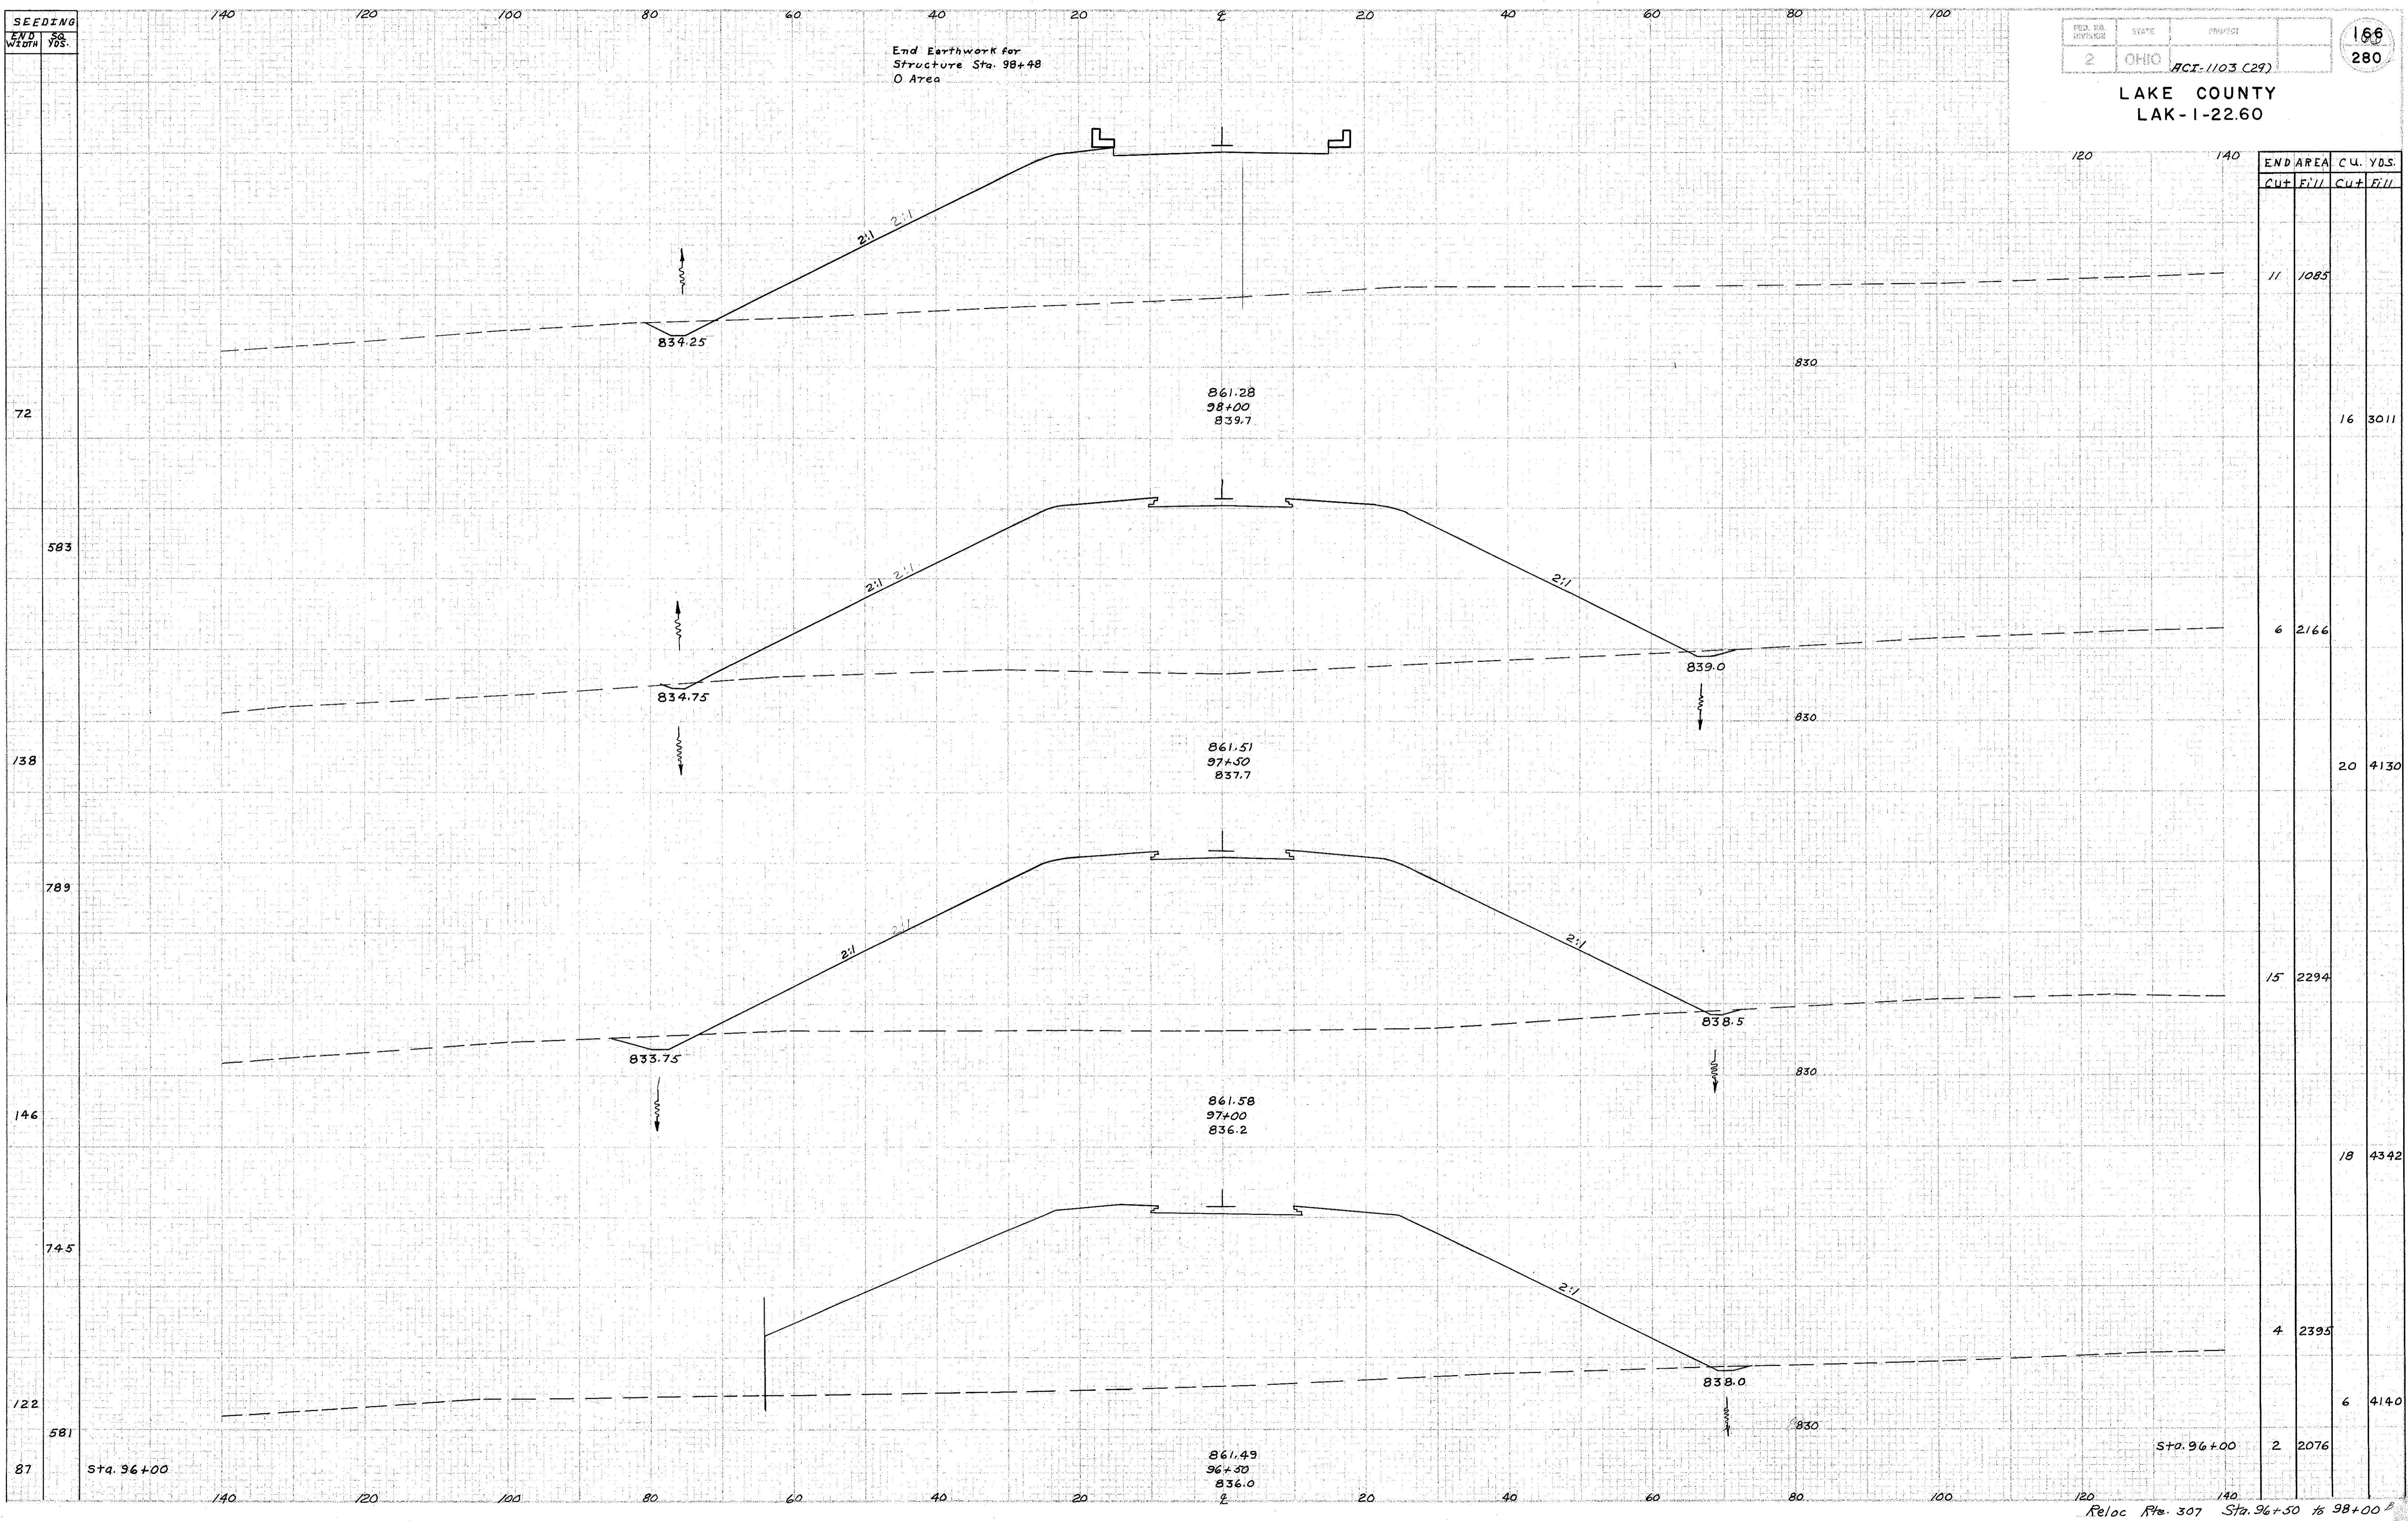

STATION	END AREA		CU. YDS.	
	Cut	Fill	Cut	Fill
11		1085		
16		3011		
6	2166			
20	4130			
15	2294			
18	4342			
4	2395			
6	4140			
2	2076			

read 5-22
✓ 5-22

Reloc Pte. 307 Sta. 96+50 to 98+00