


SEEDING
END
WEIGHT
YDS.

FED. RD. DISTRICT	STATE	PROJECT
2	OHIO	PCI-1103 (29)

167
280

LAKE COUNTY
LAK-1-22.60

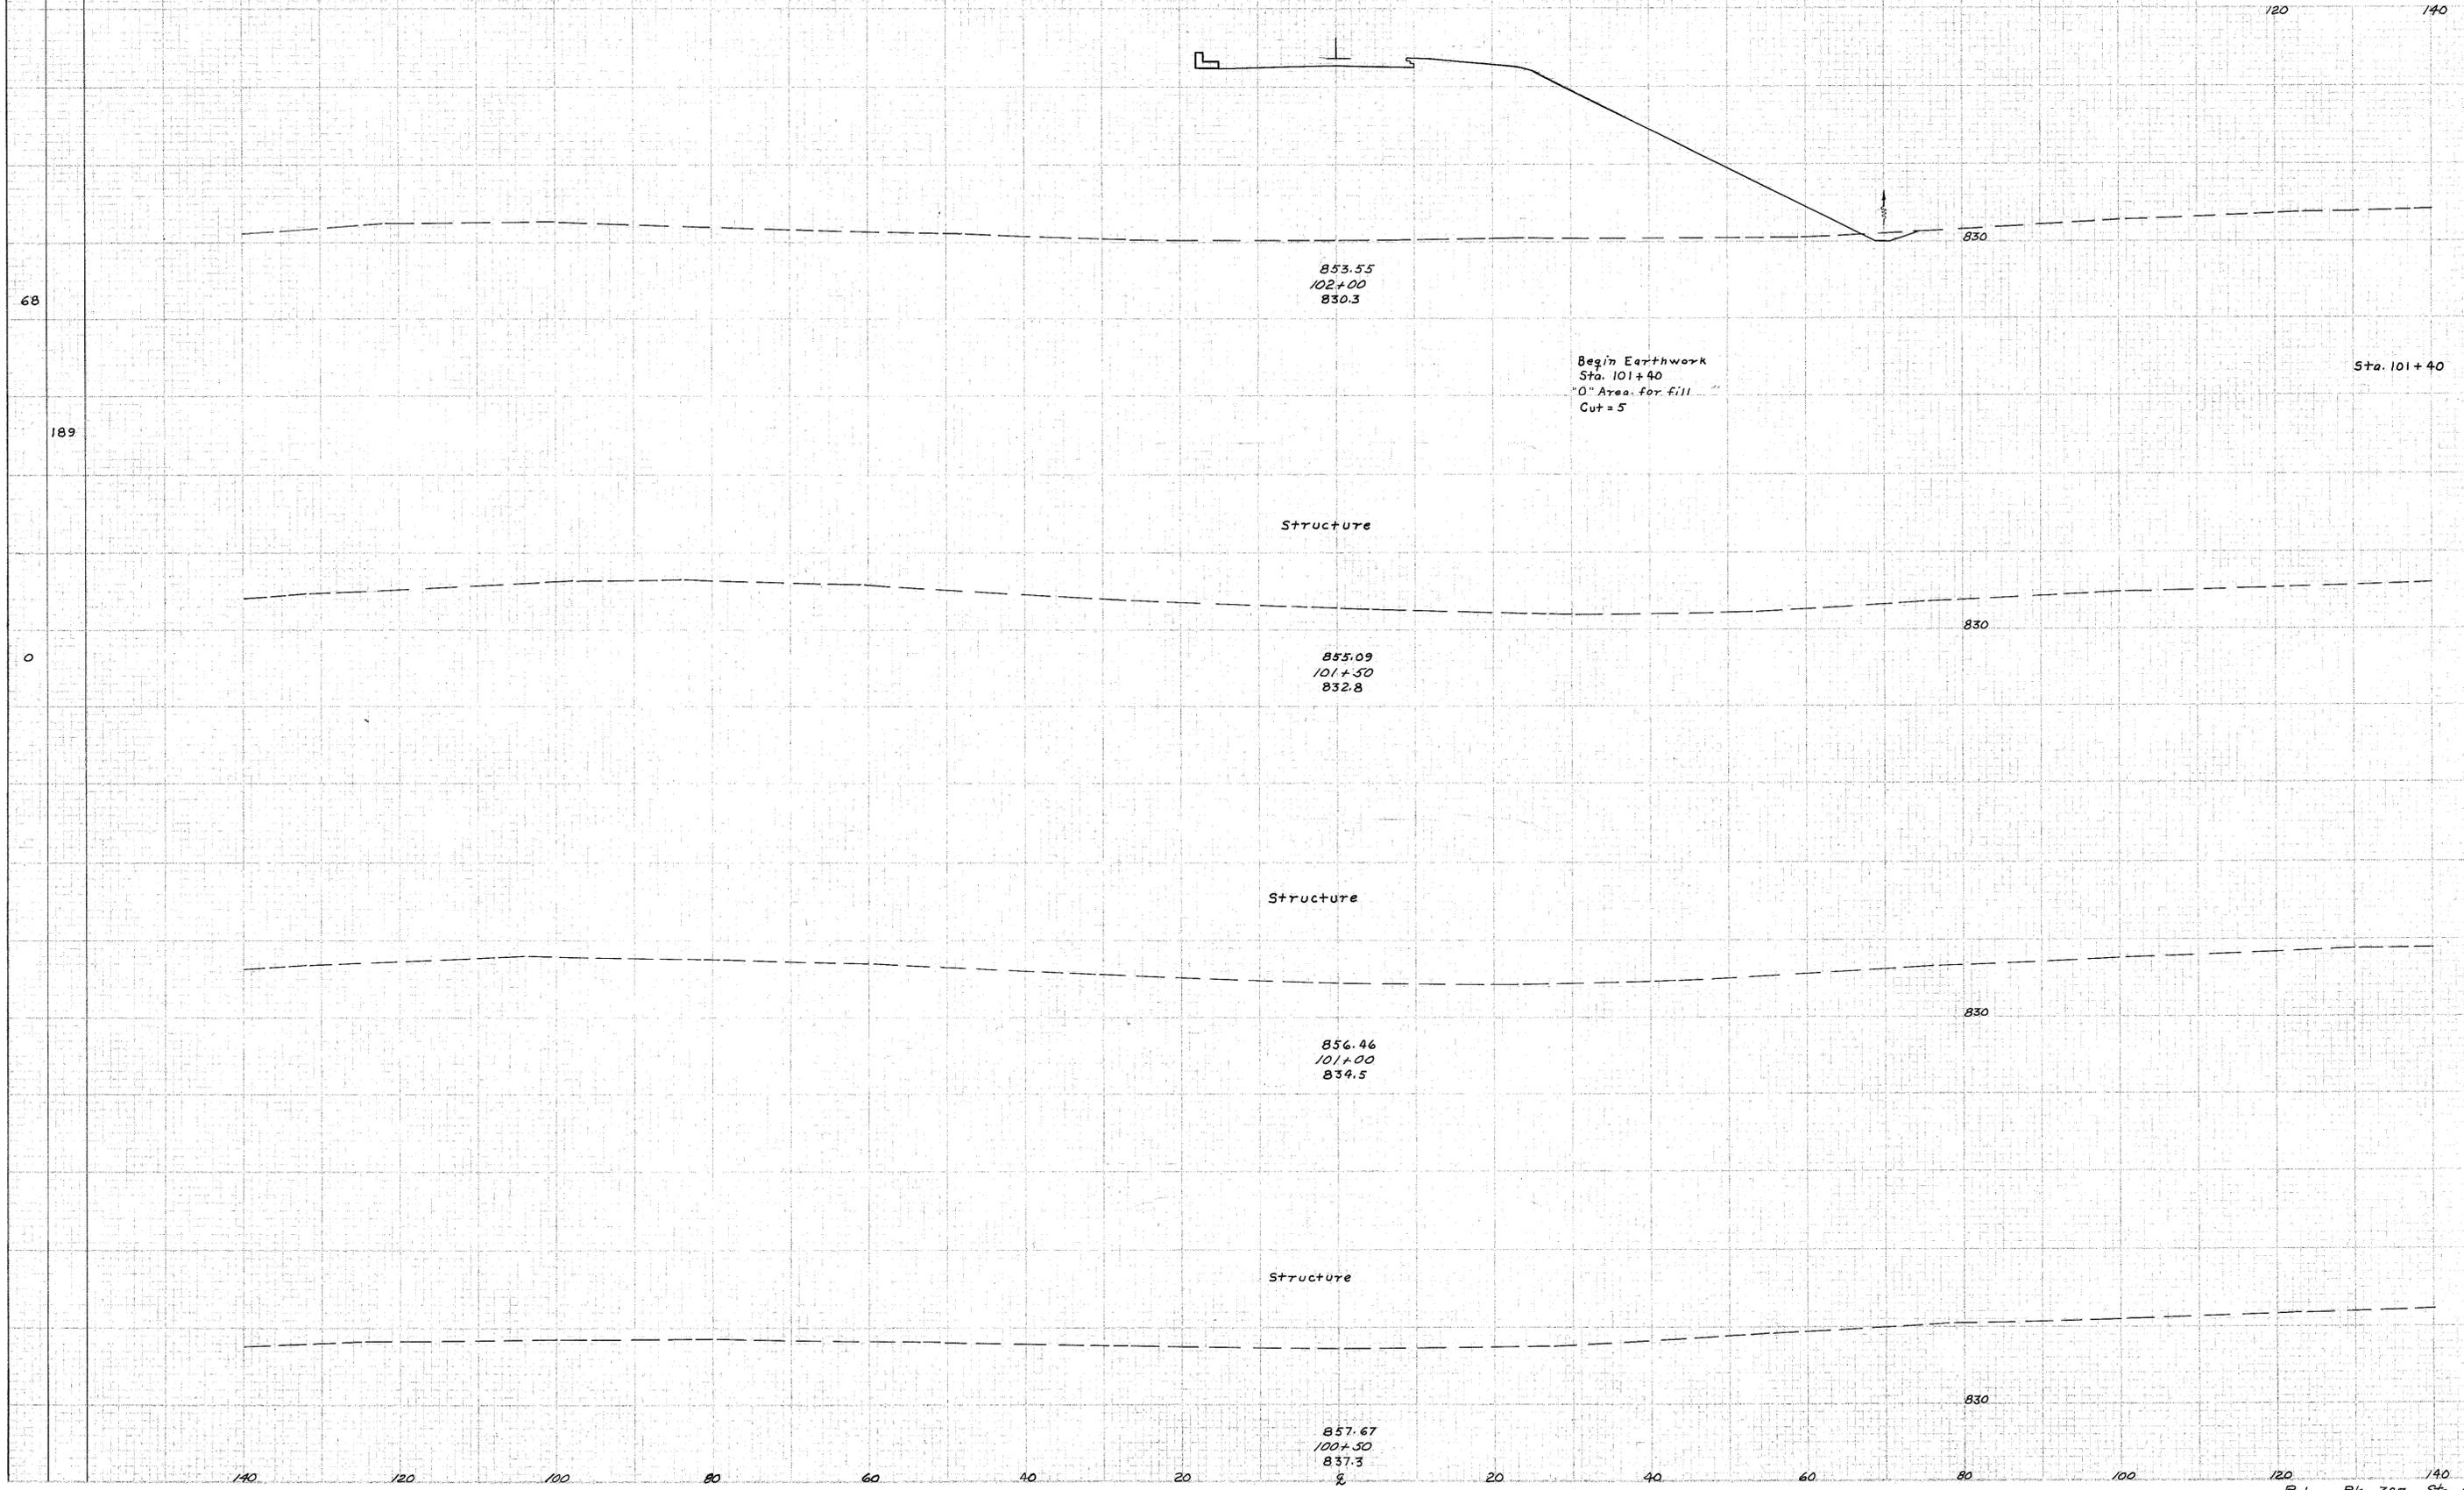

END STA.	AREA		CU. YDS.	
	CUT	FILL	CUT	FILL
102+00	4	1358		
101+50			10	1509
101+40	5	0		

Handwritten note:
100' x 5' 21.5' wide
5-22-54