


SEEDING  
END WIDTH SQ. YDS.

PROJECT NO.	DATE	PROJECT
2	OHIO	RCI-1103 C297

168  
280

LAKE COUNTY  
LAK-1-22.60

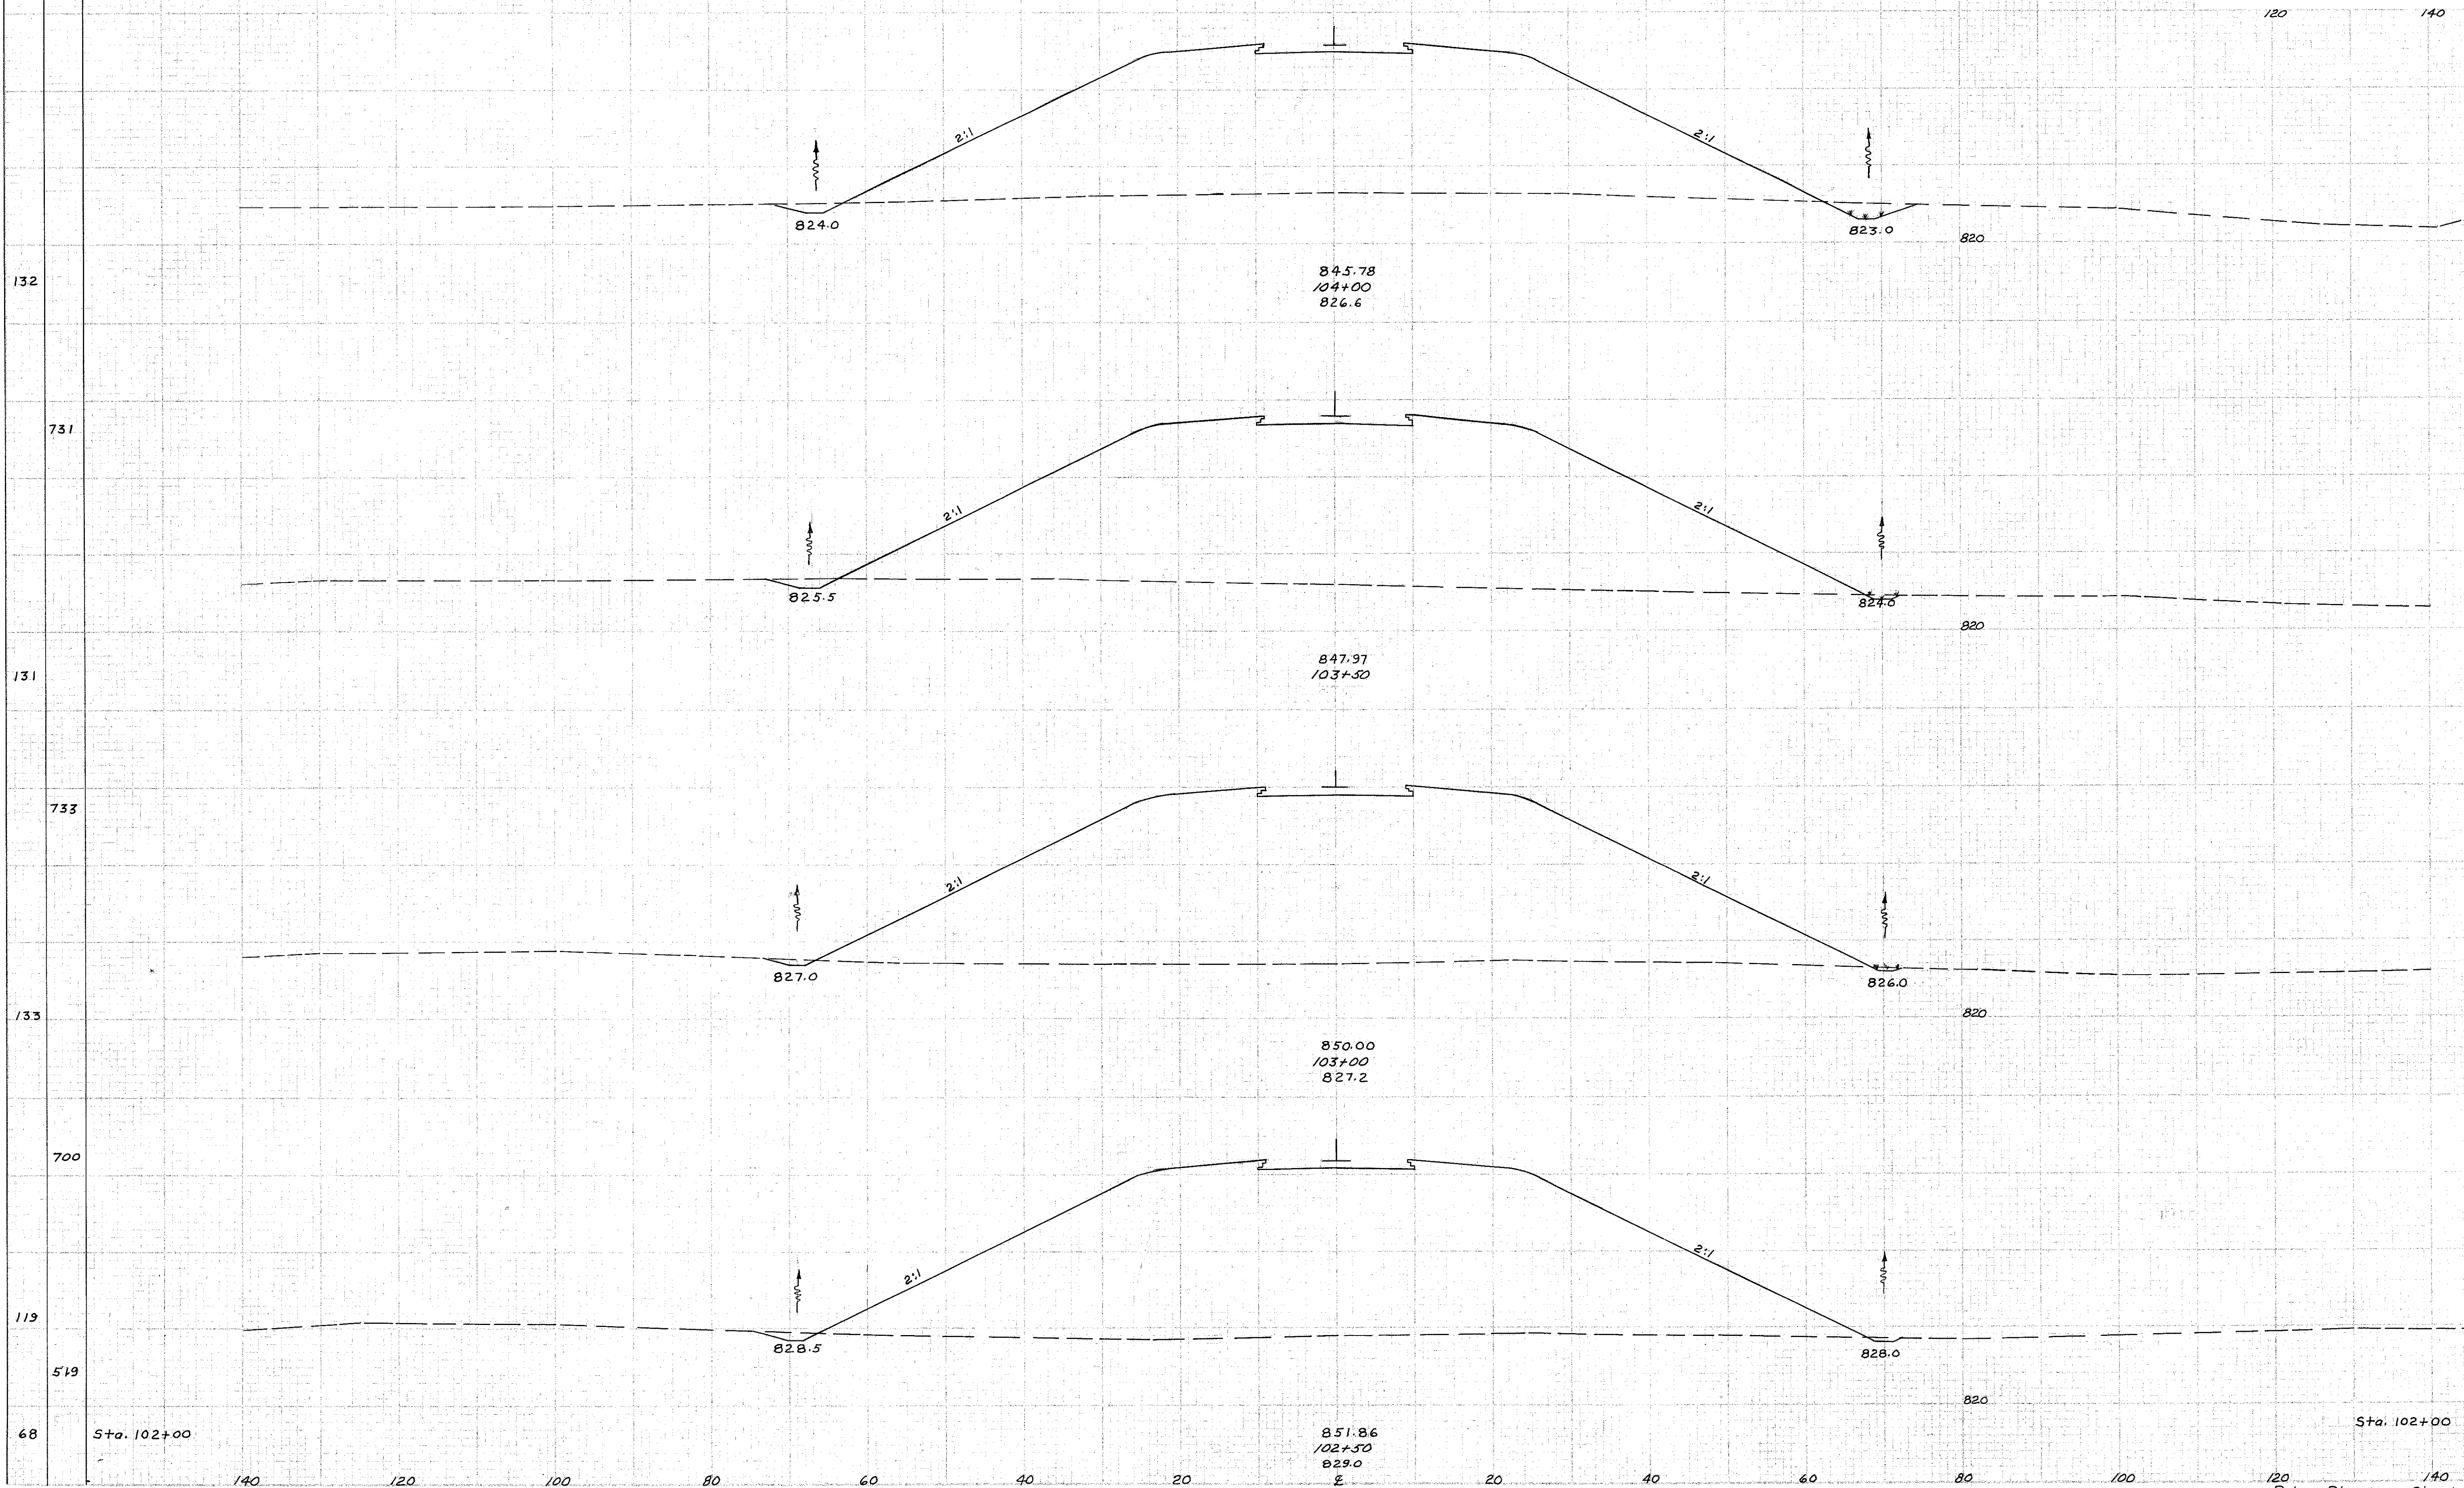

STA.	END AREA		CU. YDS.	
	CU. CUT	FILL	CU. CUT	FILL
132	20		1604	
731			27	3230
131	9		1884	
733			13	3605
133	5		2009	
700			9	3711
119	4		1998	
519			8	3108
68	4		1358	

*Handwritten note:*  
Main 5-22-51 2:20  
5-22-51 2:20

Sta. 102+00

Sta. 102+00

Reloc Rte. 307 Sta. 102+50 to 104+00