


SEEDING  
END WIDTH  
SQ. YDS.

2	CHIO	RCT-1103 C293
---	------	---------------

171  
280

LAKE COUNTY  
LAK-1-22.60

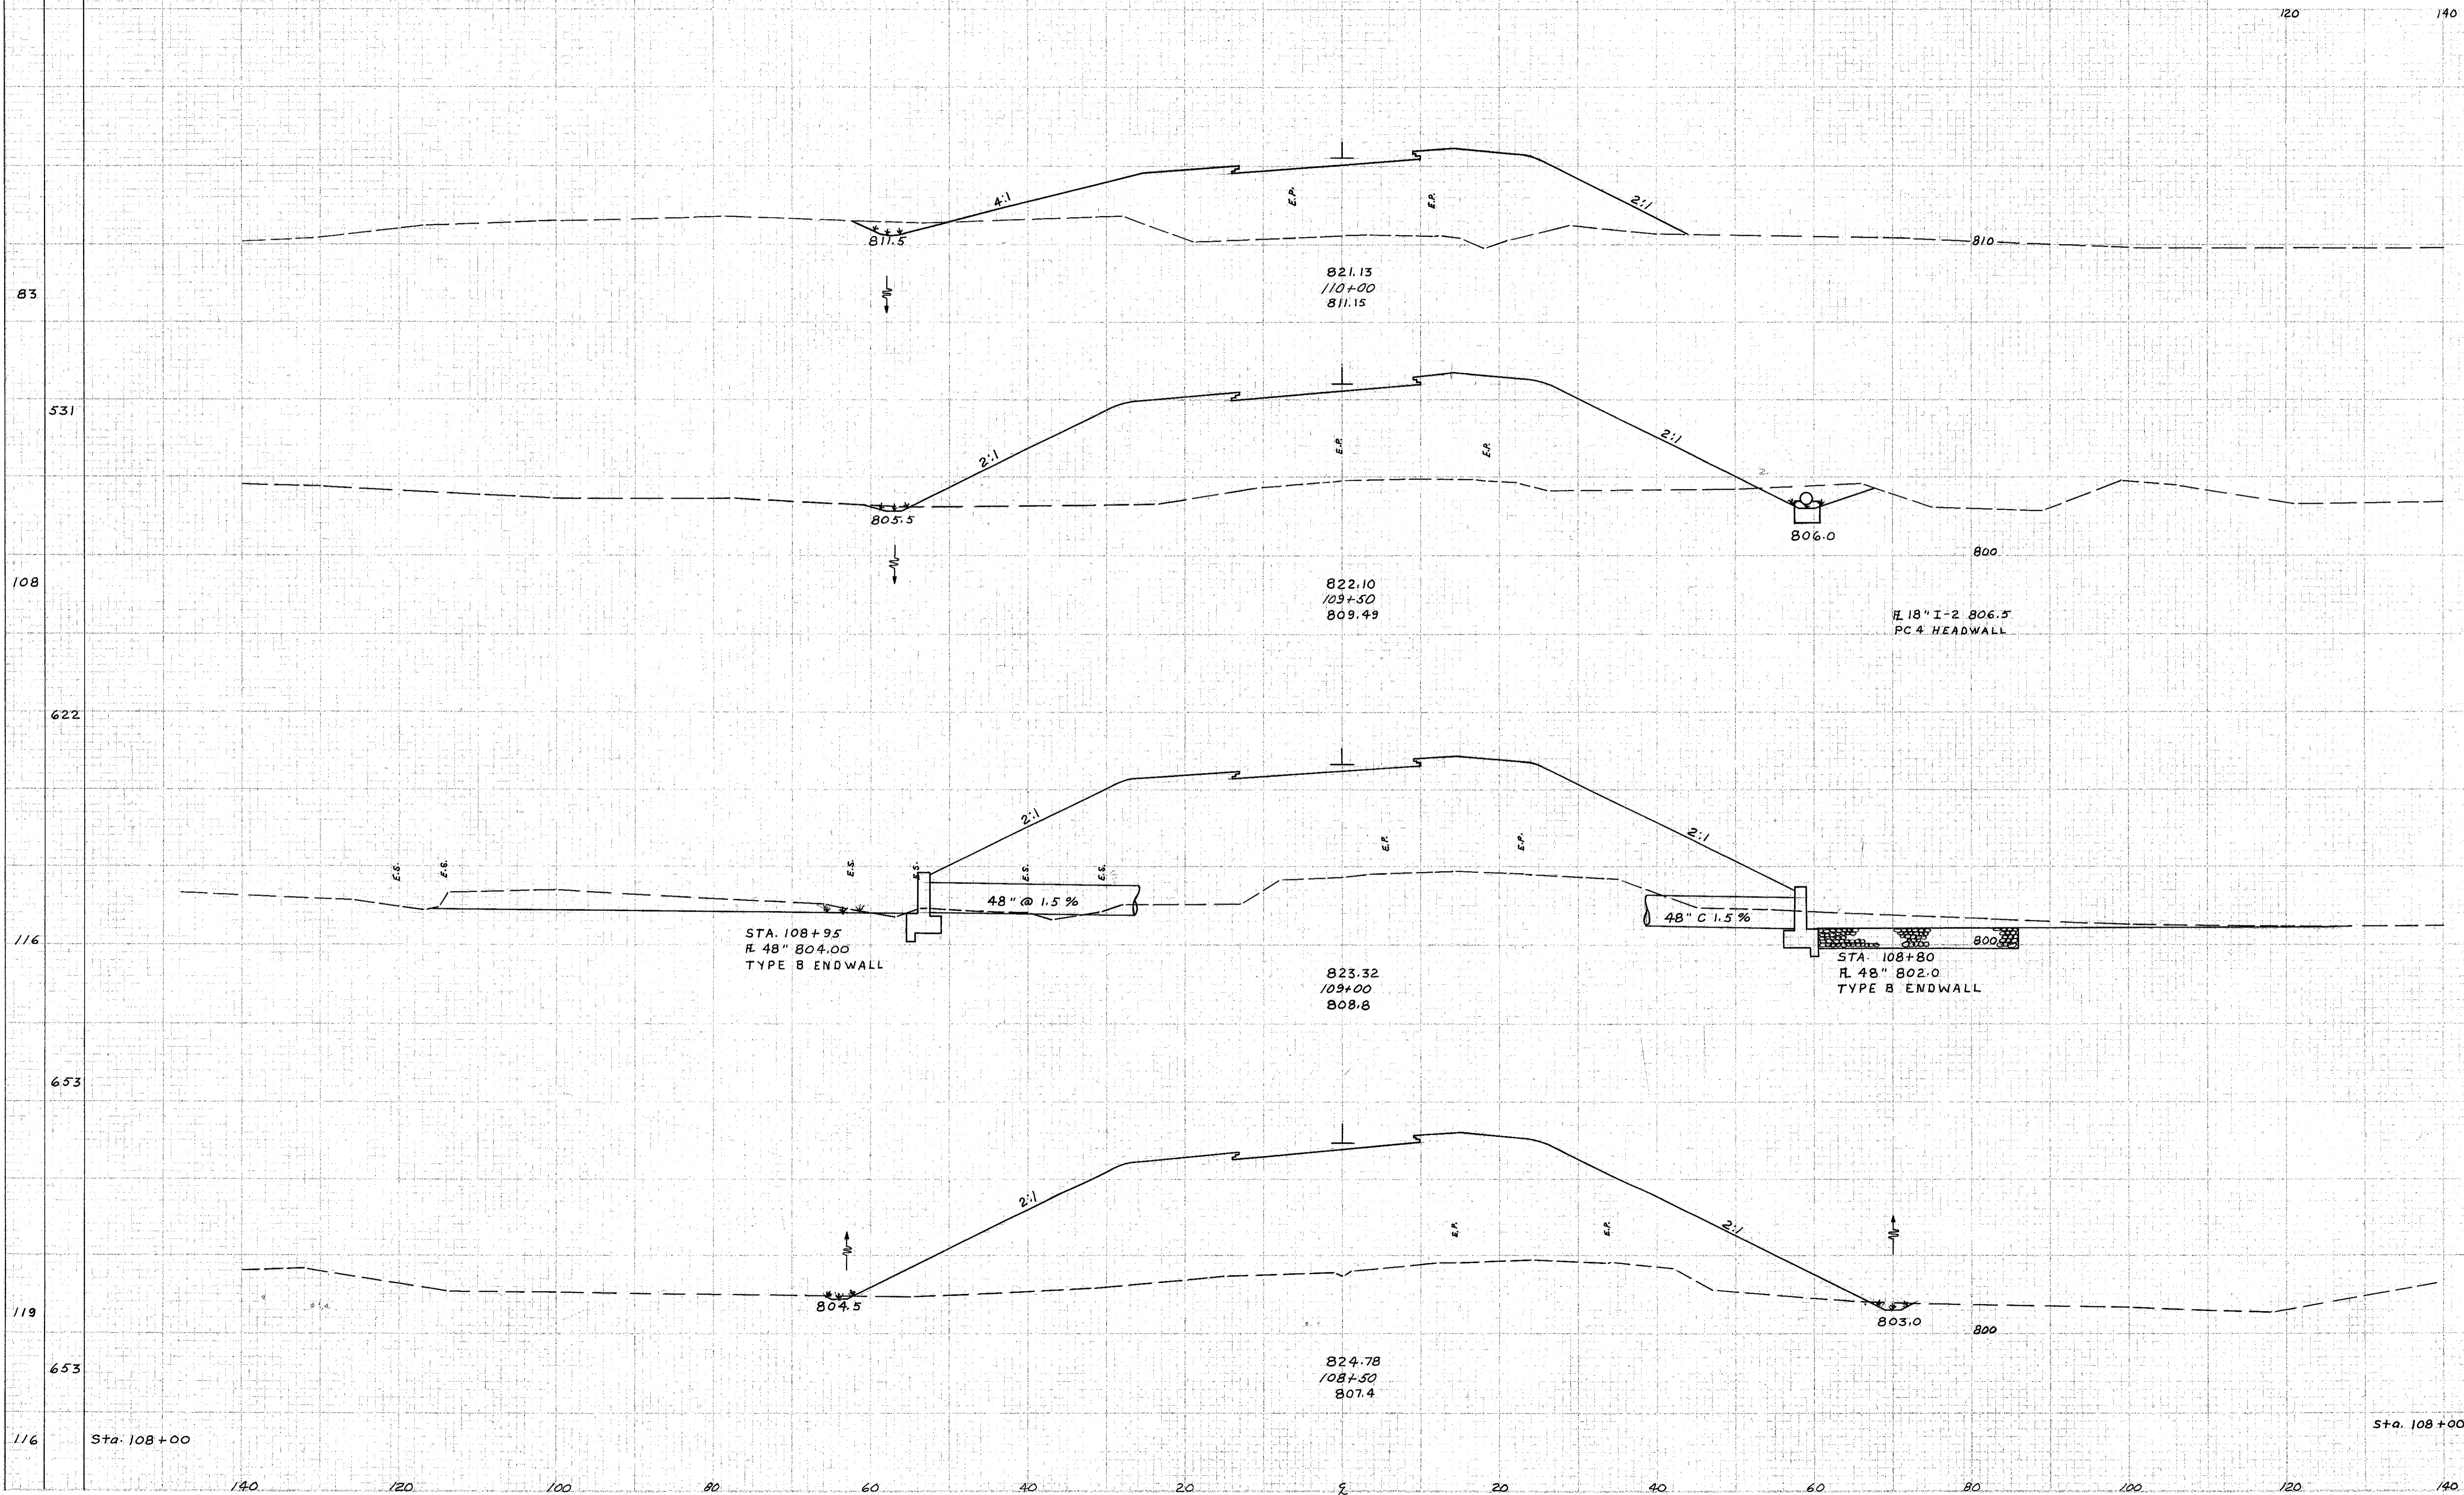

END AREA		CU. YDS.	
CUT	FILL	CUT	FILL
11		628	
	35		1557
26		1053	
	25		2216
0		1340	
	4		2593
4		1460	
	29		2506
27		1246	

Checked 5-22-59  
5-22-58 mcd

Sta. 108+00

Sta. 108+00