


SEEDING  
END WIDTH  
SQ. YDS.

FED. RD. DISTRICT	STATE	PROJECT
2	OHIO	HCI-1103 (29)

172  
280

LAKE COUNTY  
LAK-1-22.60

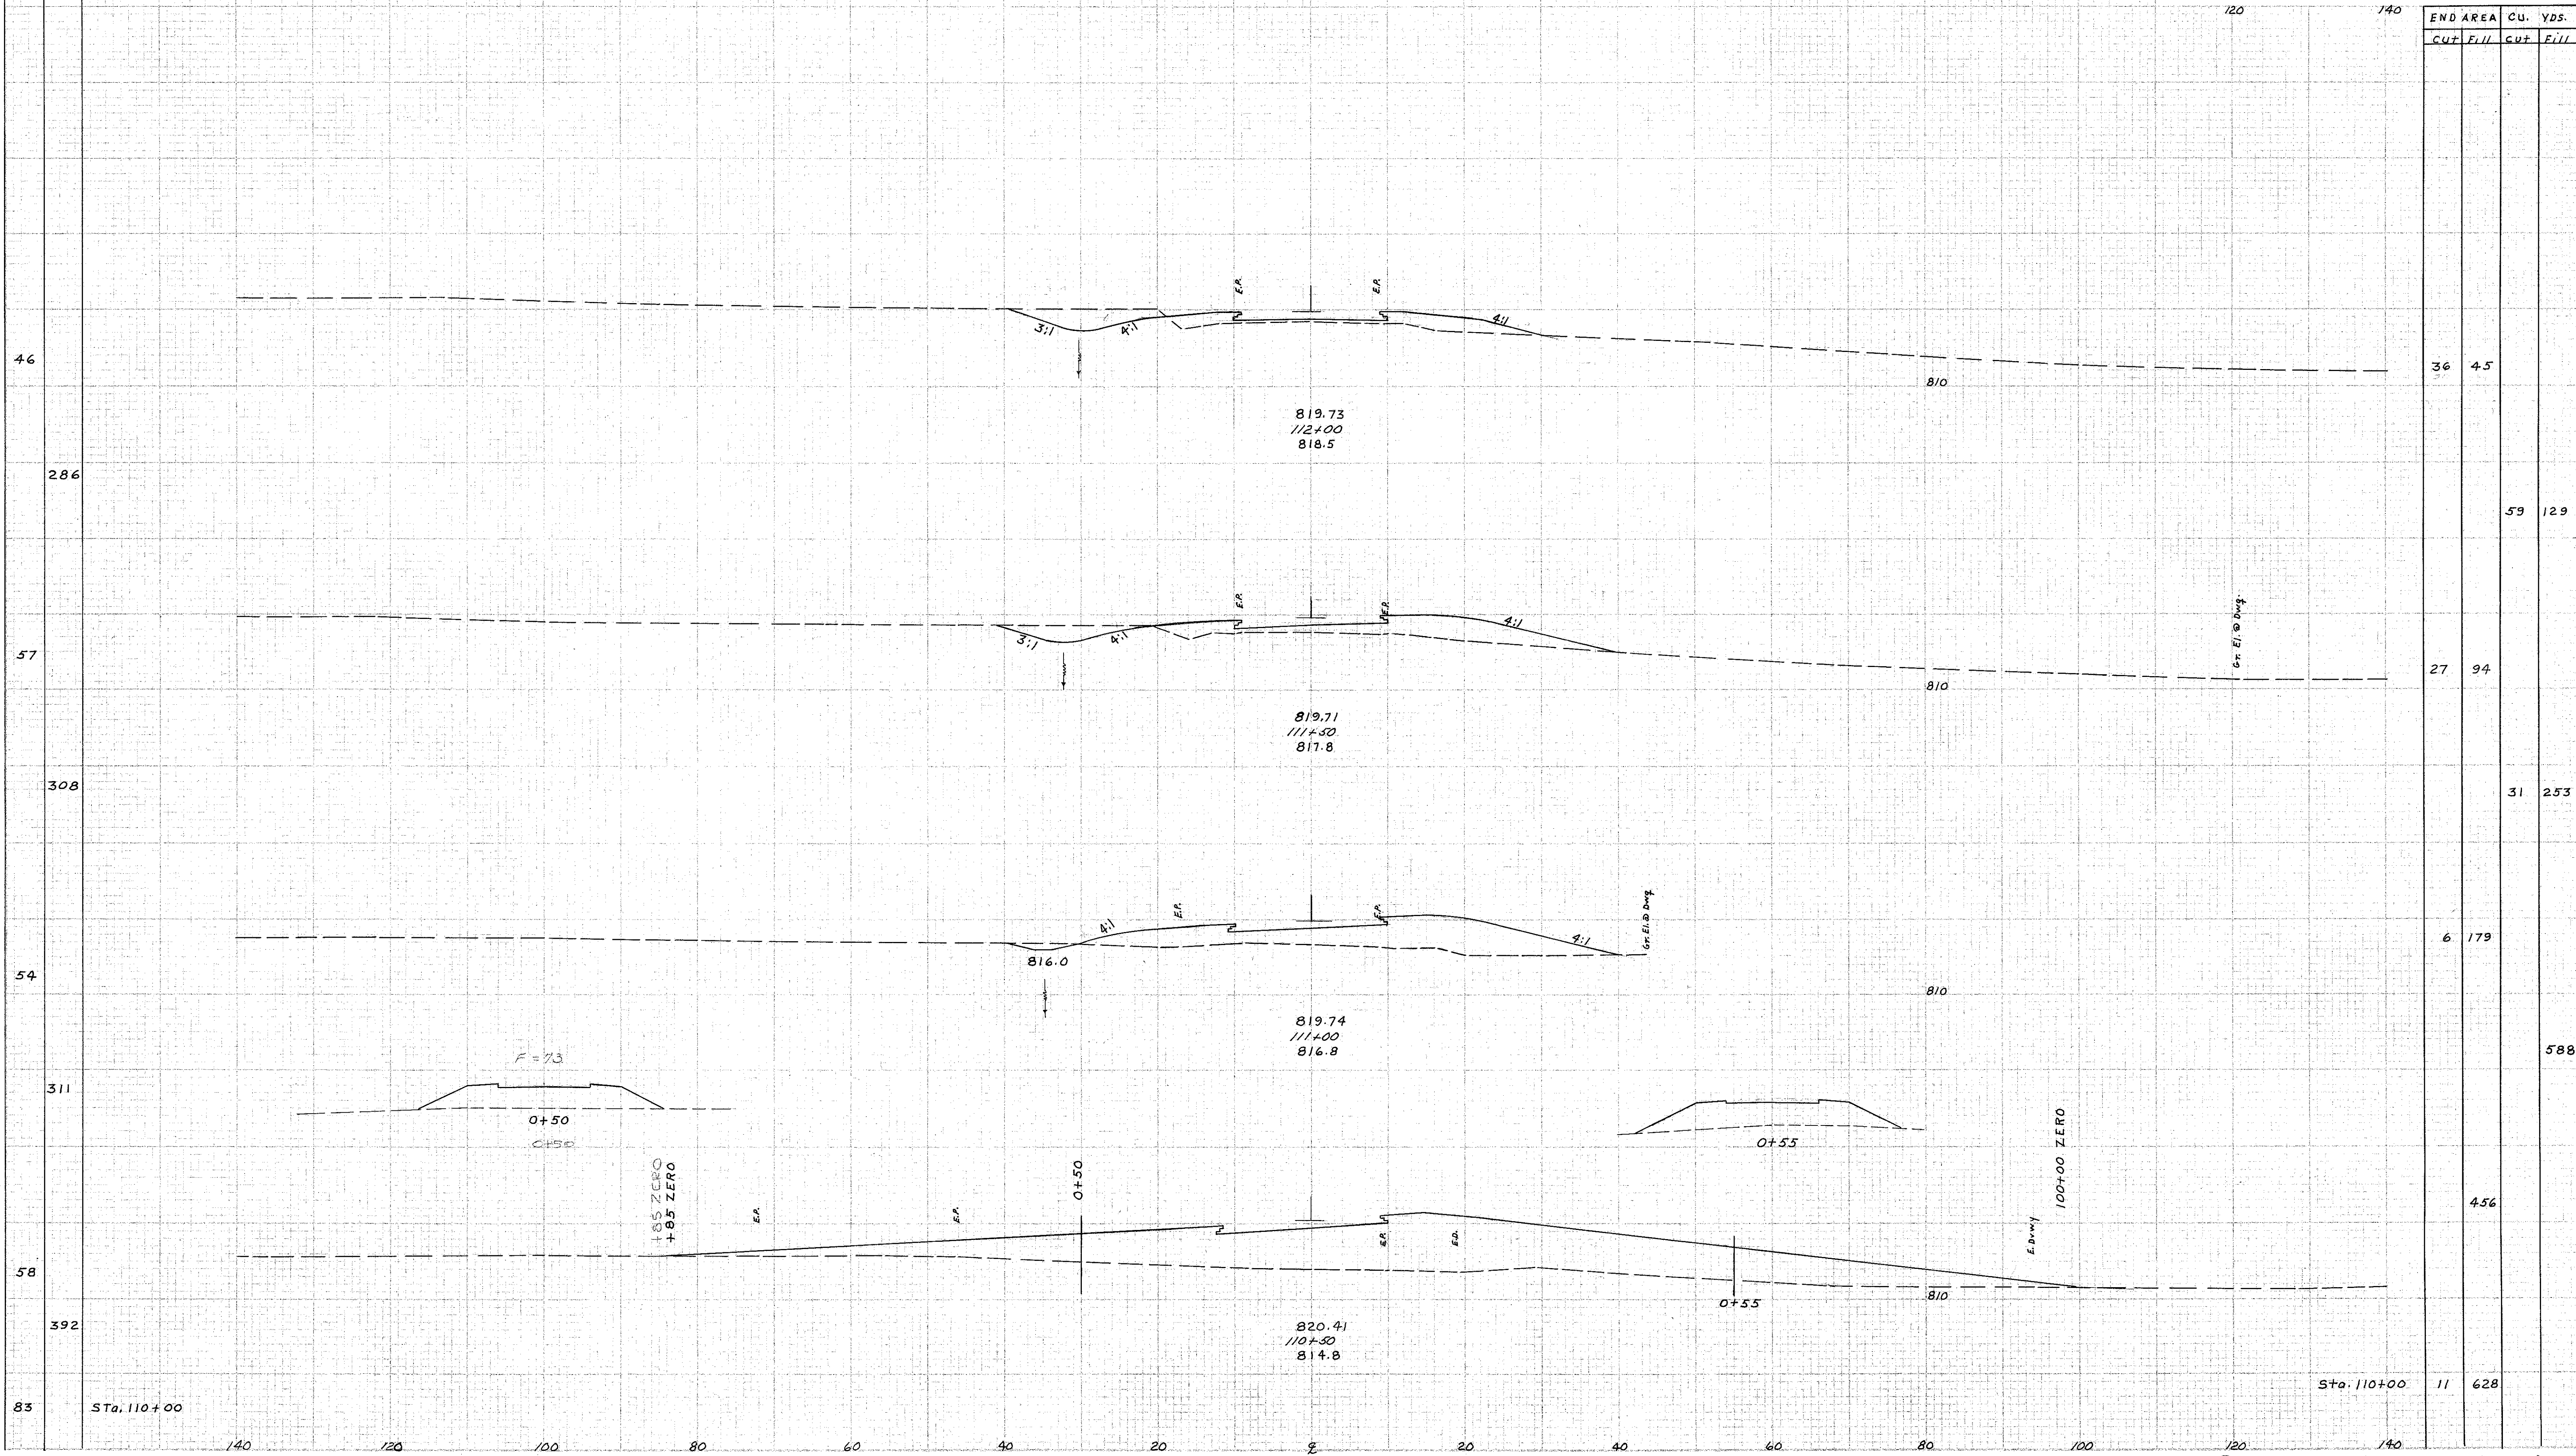

*Handwritten note:* LAK-1-22.60  
5-22-58