
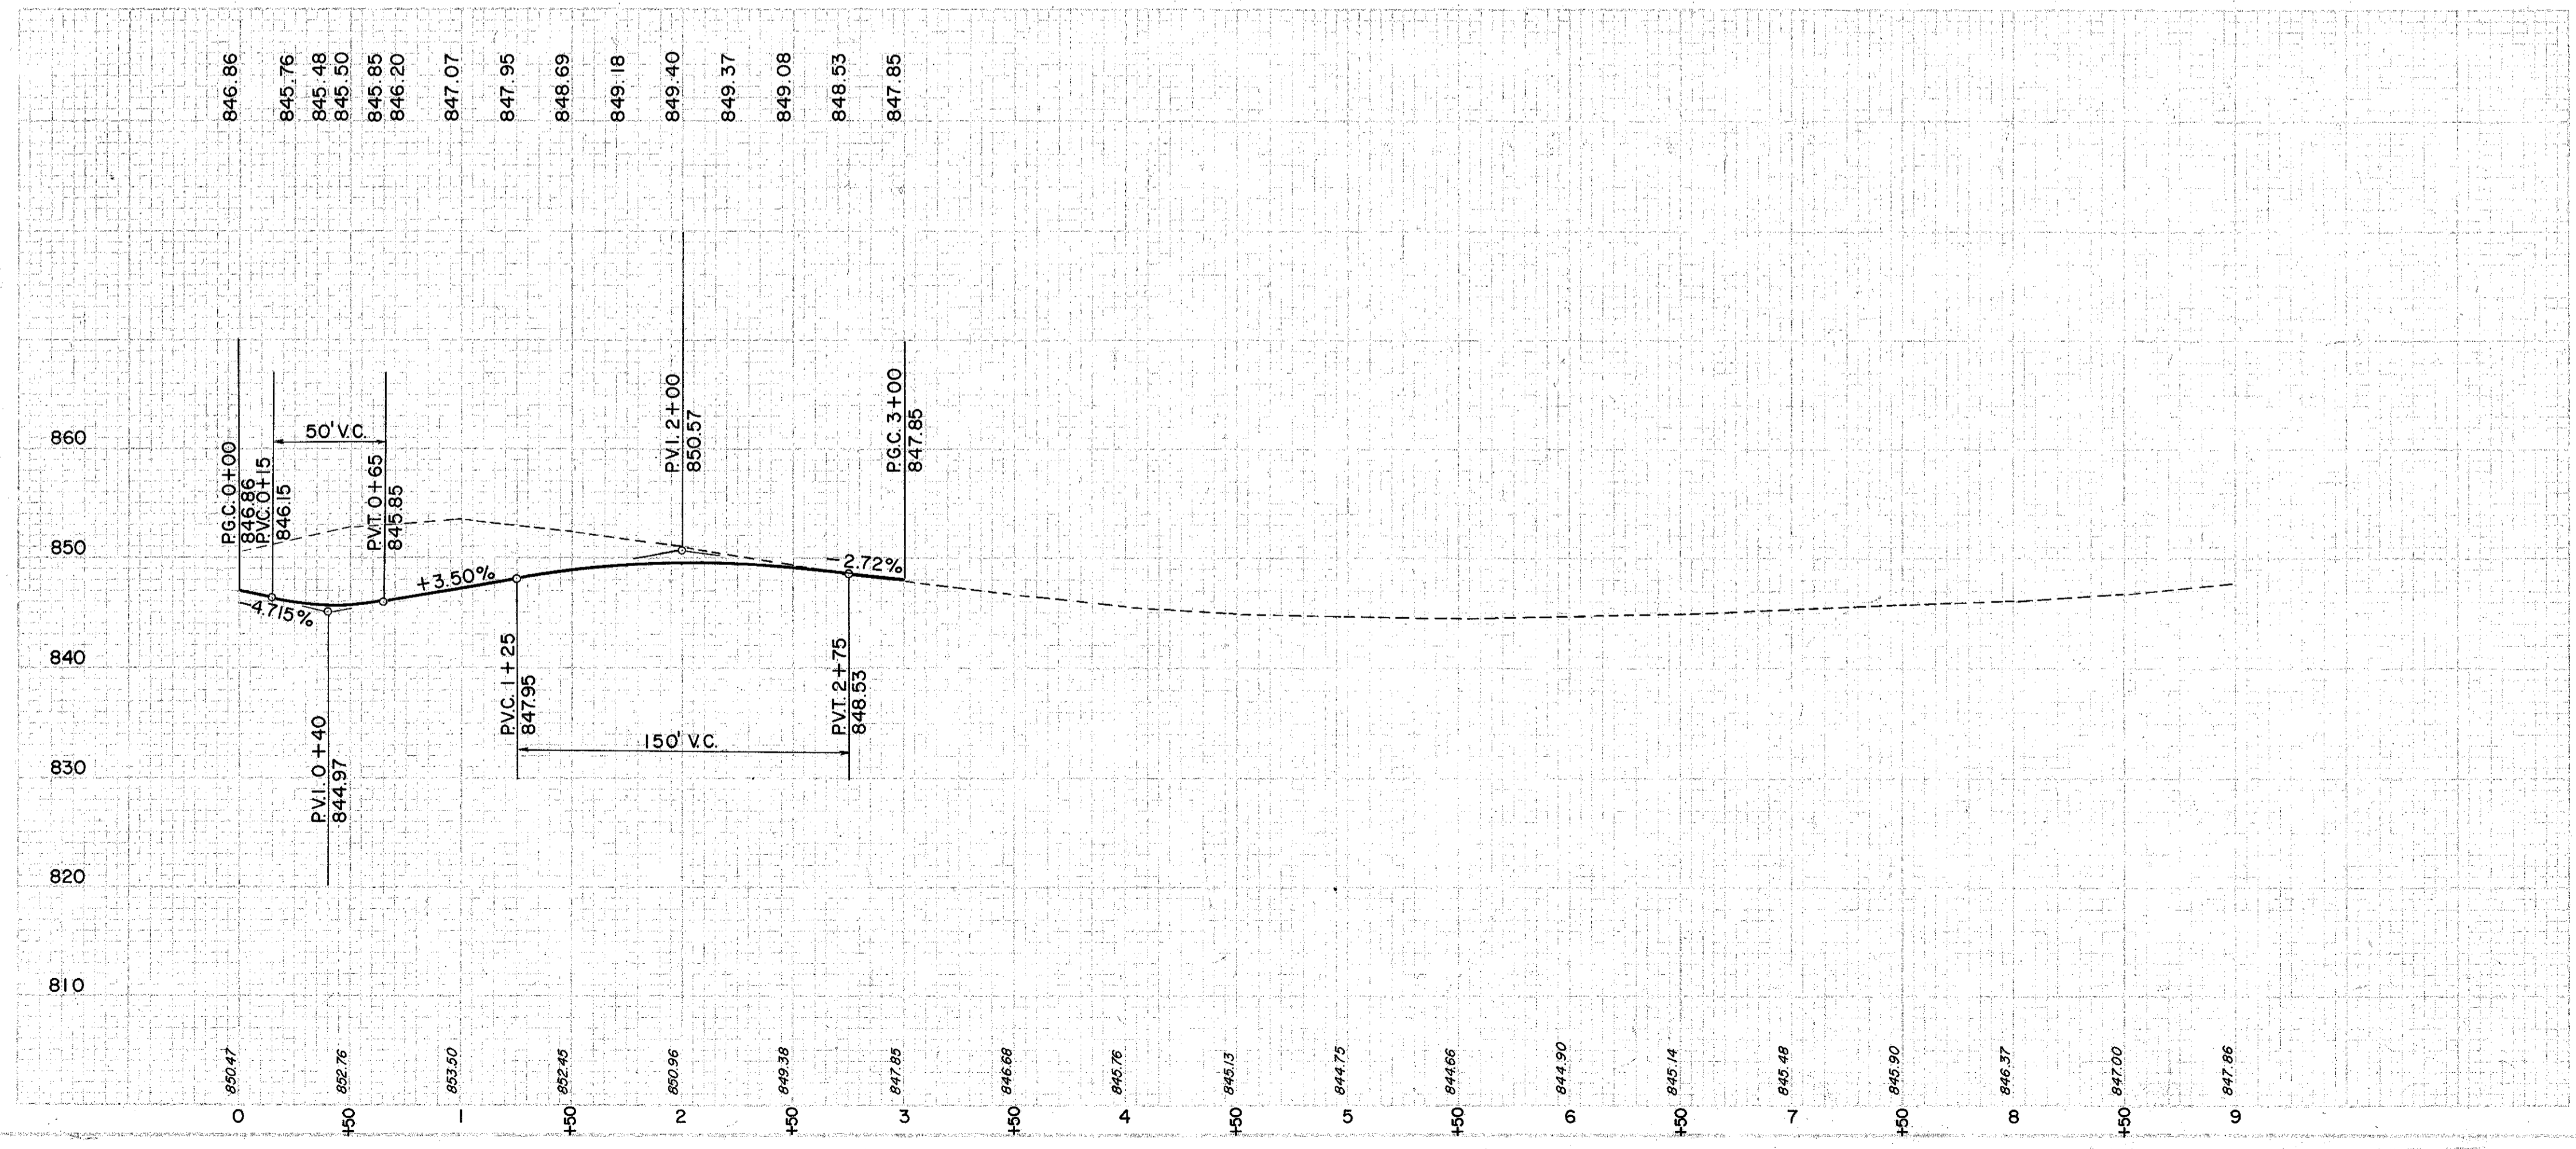
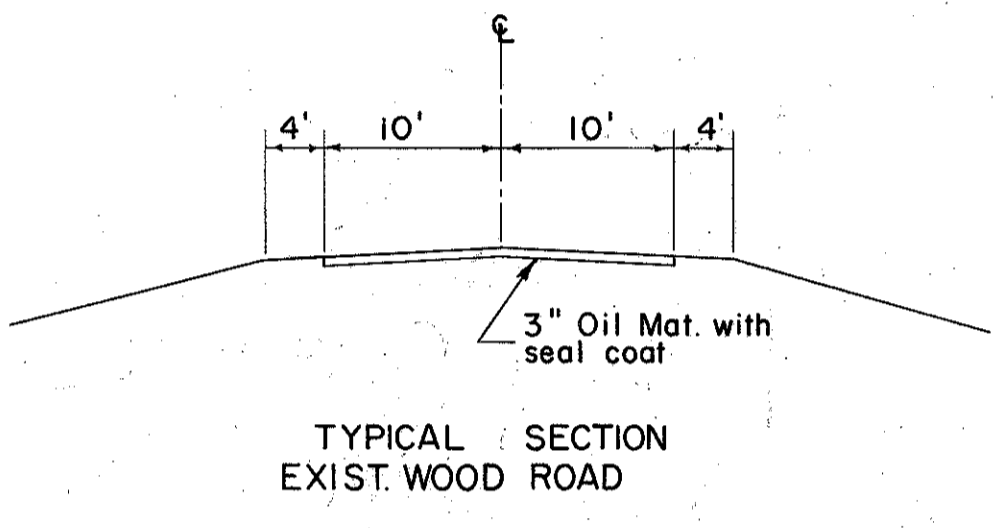
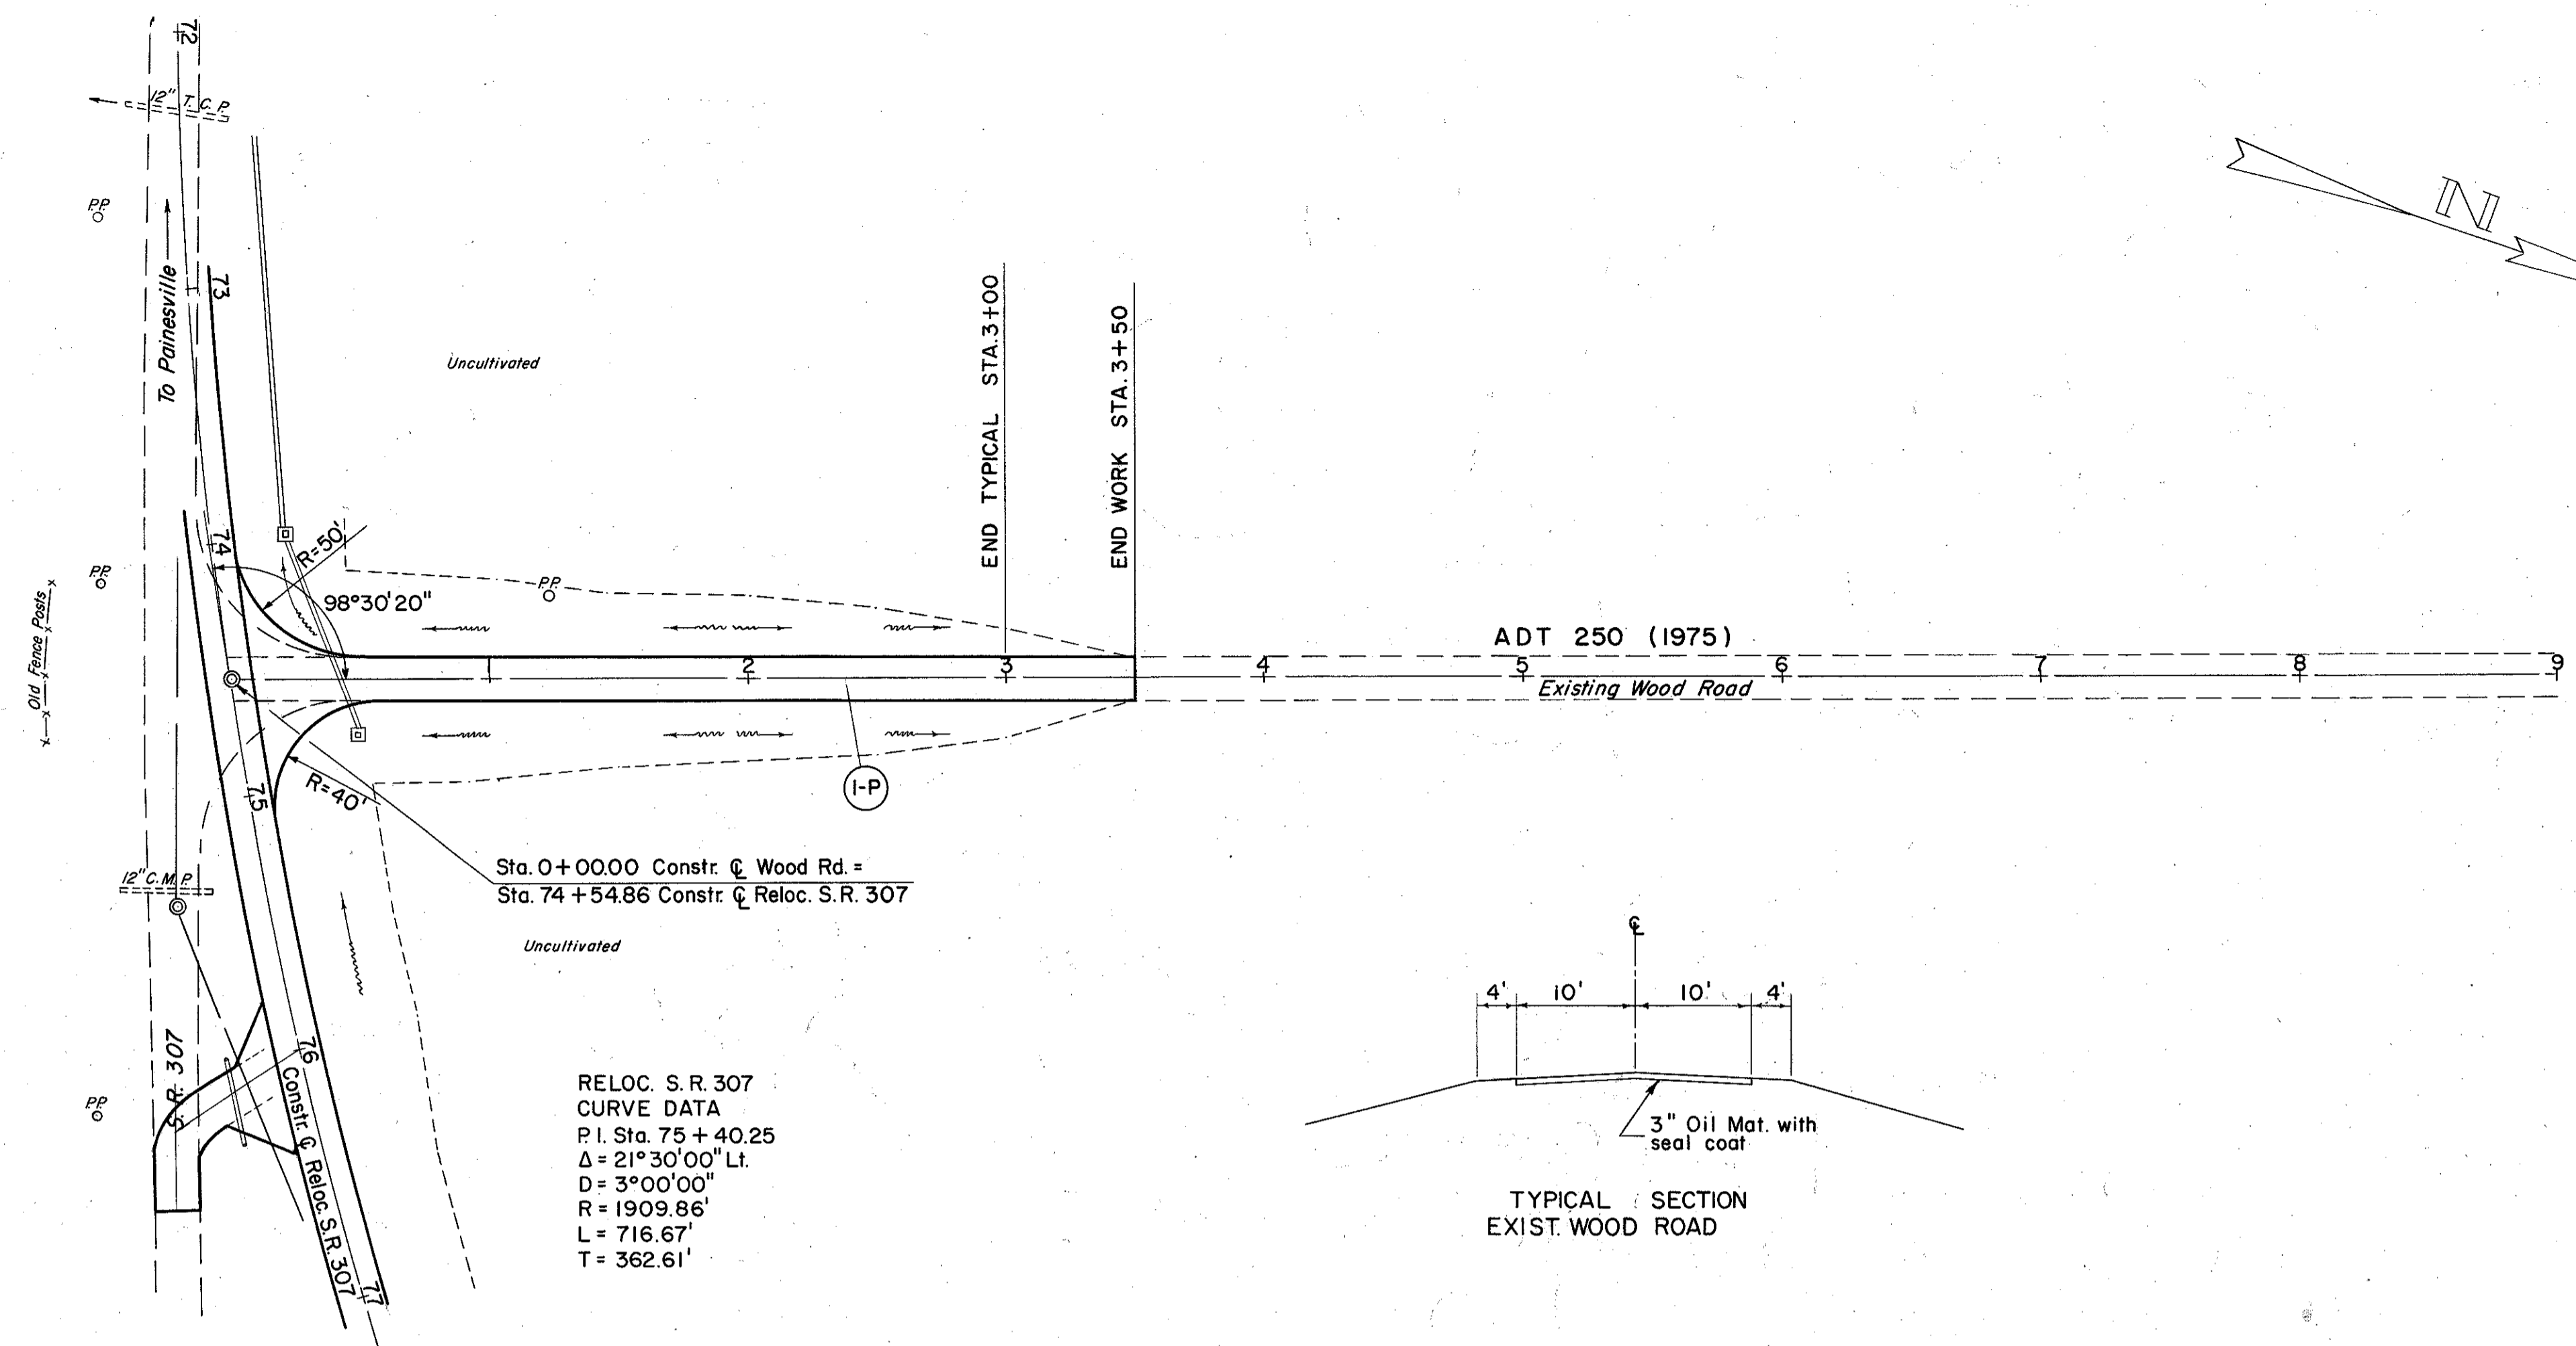


LAKE COUNTY  
LAK-I-22.60

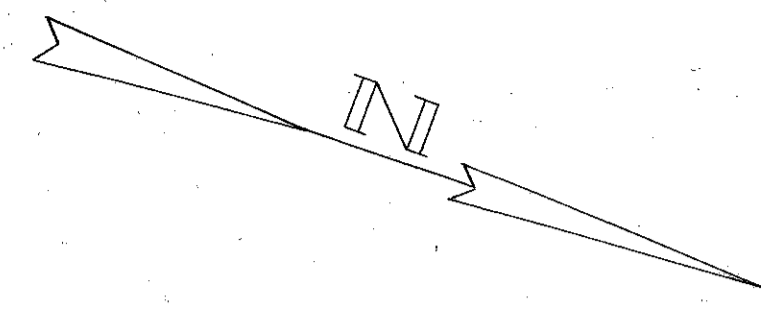

(P) PAVEMENT

REF. NO.	STATION	FROM	TO	C.Y.	GOI.	S.Y.
I-P		0+9	3+50	35.7	148.9	312.7
T-35	B-119					
T-30						
E-101						

EXCAVATION	=	2,028 C.Y.
EMBANKMENT	=	0 C.Y.
EMBANKMENT @ 22%	=	0 C.Y.