


SEEDING

END WIDTH SQ. YDS.

REV. NO.	STATE	PROJECT
2	OHIO	HCI-1103 (23)

182
280

LAKE COUNTY
LAK-1-22.60

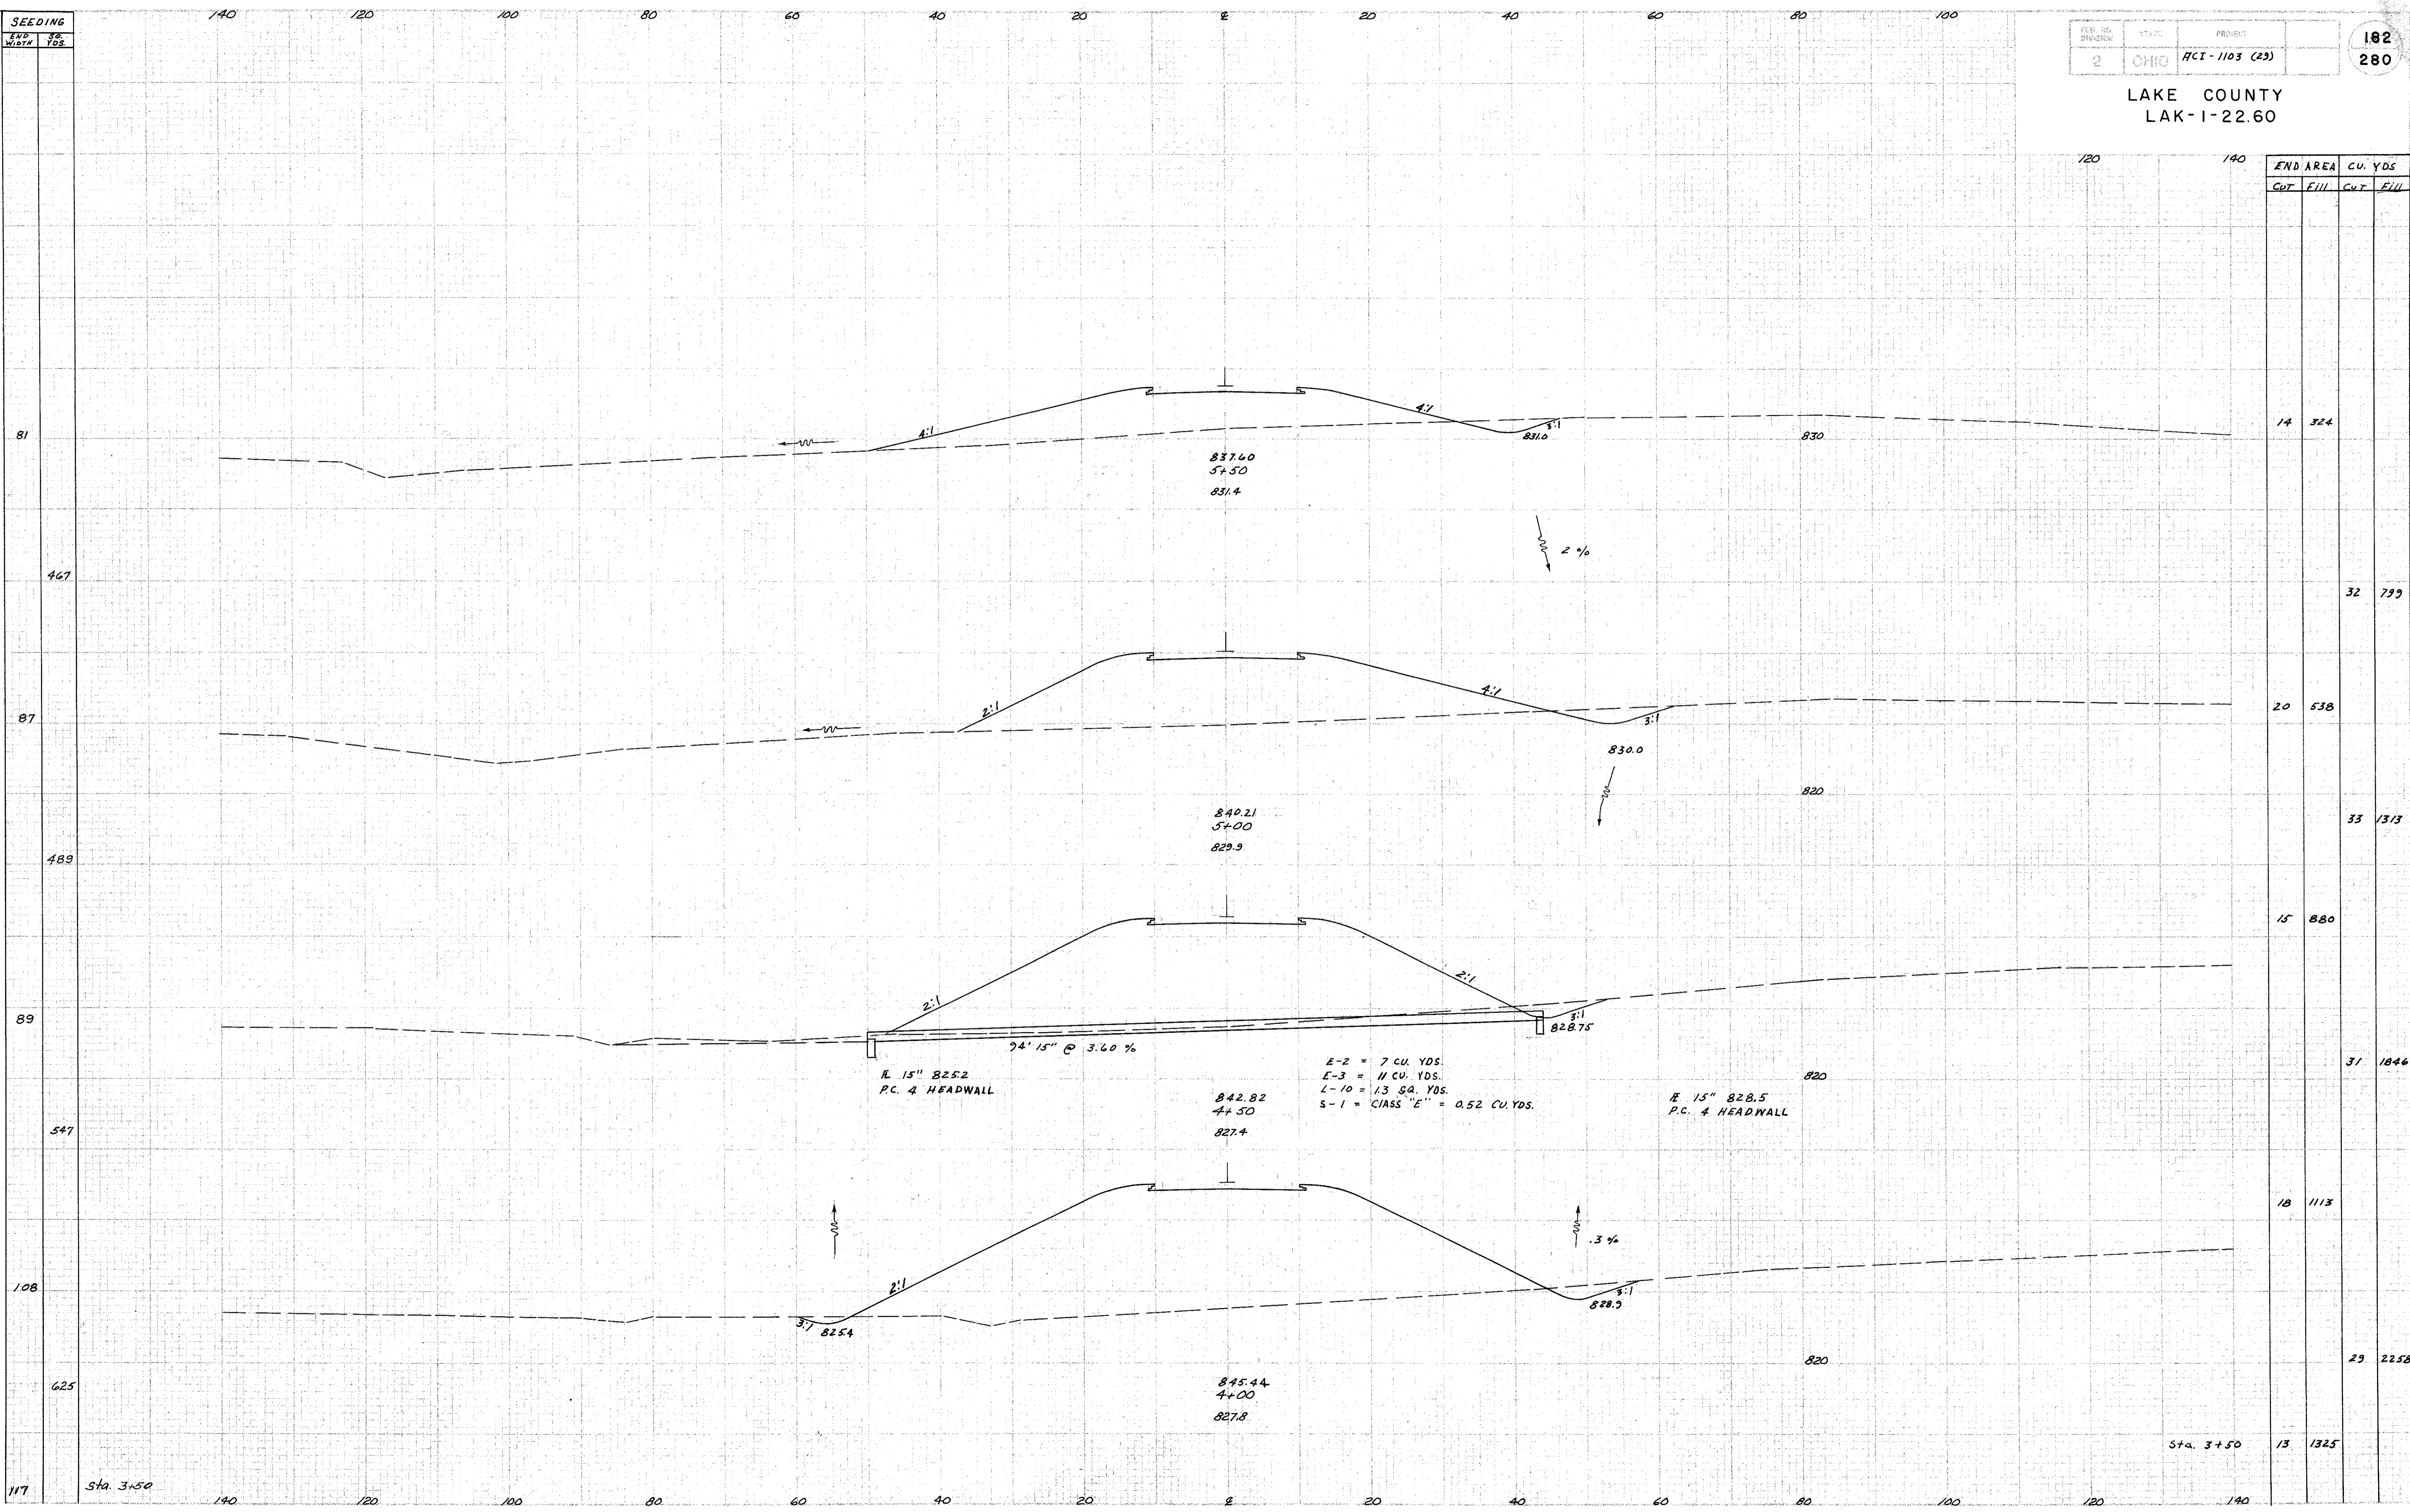

END AREA	CU. YDS.	
	CUT	FILL
14	324	
32		799
20	538	
33		1313
15	880	
31		1846
18	1113	
29		2258
13	1325	

Hand Back SE
✓ P.S. 5-21-58