


LAKE COUNTY
LAK-1-22.60

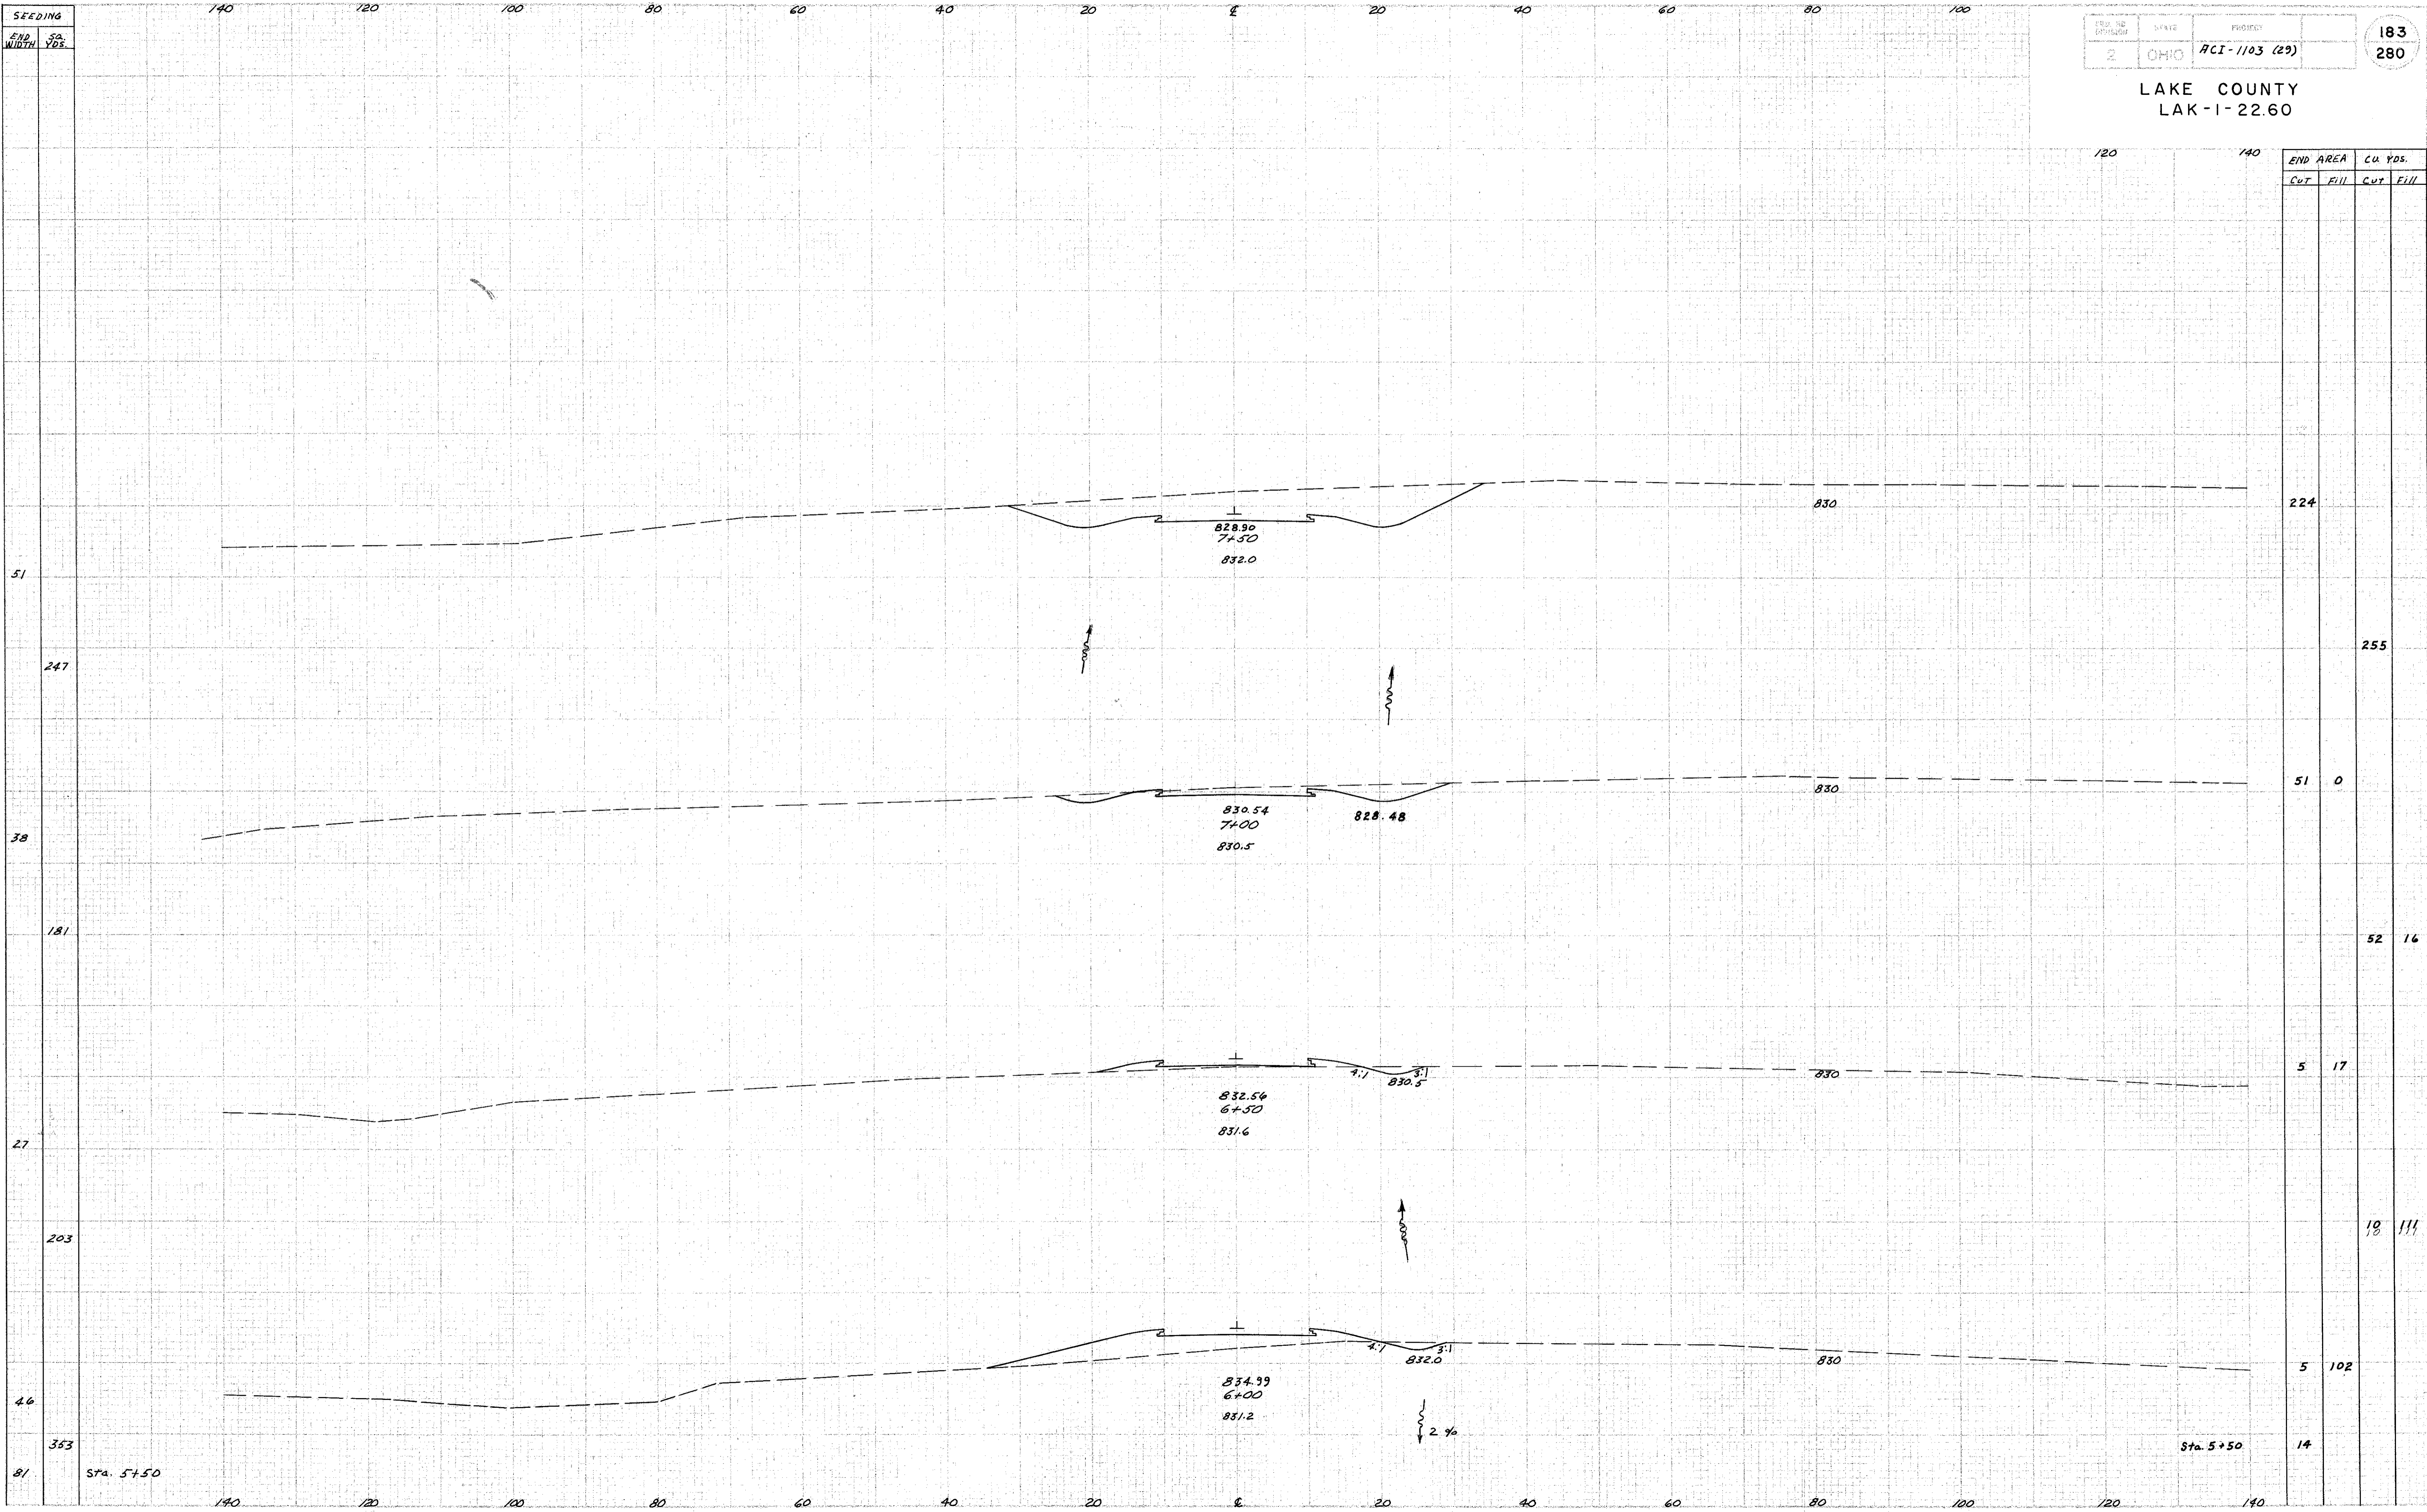

Above Road 5-21-58
✓ 1.5 5-21-58