


SEEDING  
END WIDTH SQ YDS

DES. NO. DIVISION	STATE	PROJECT
2	OHIO	RCI-1103 (29)

185  
280

LAKE COUNTY  
LAK-1-22.60

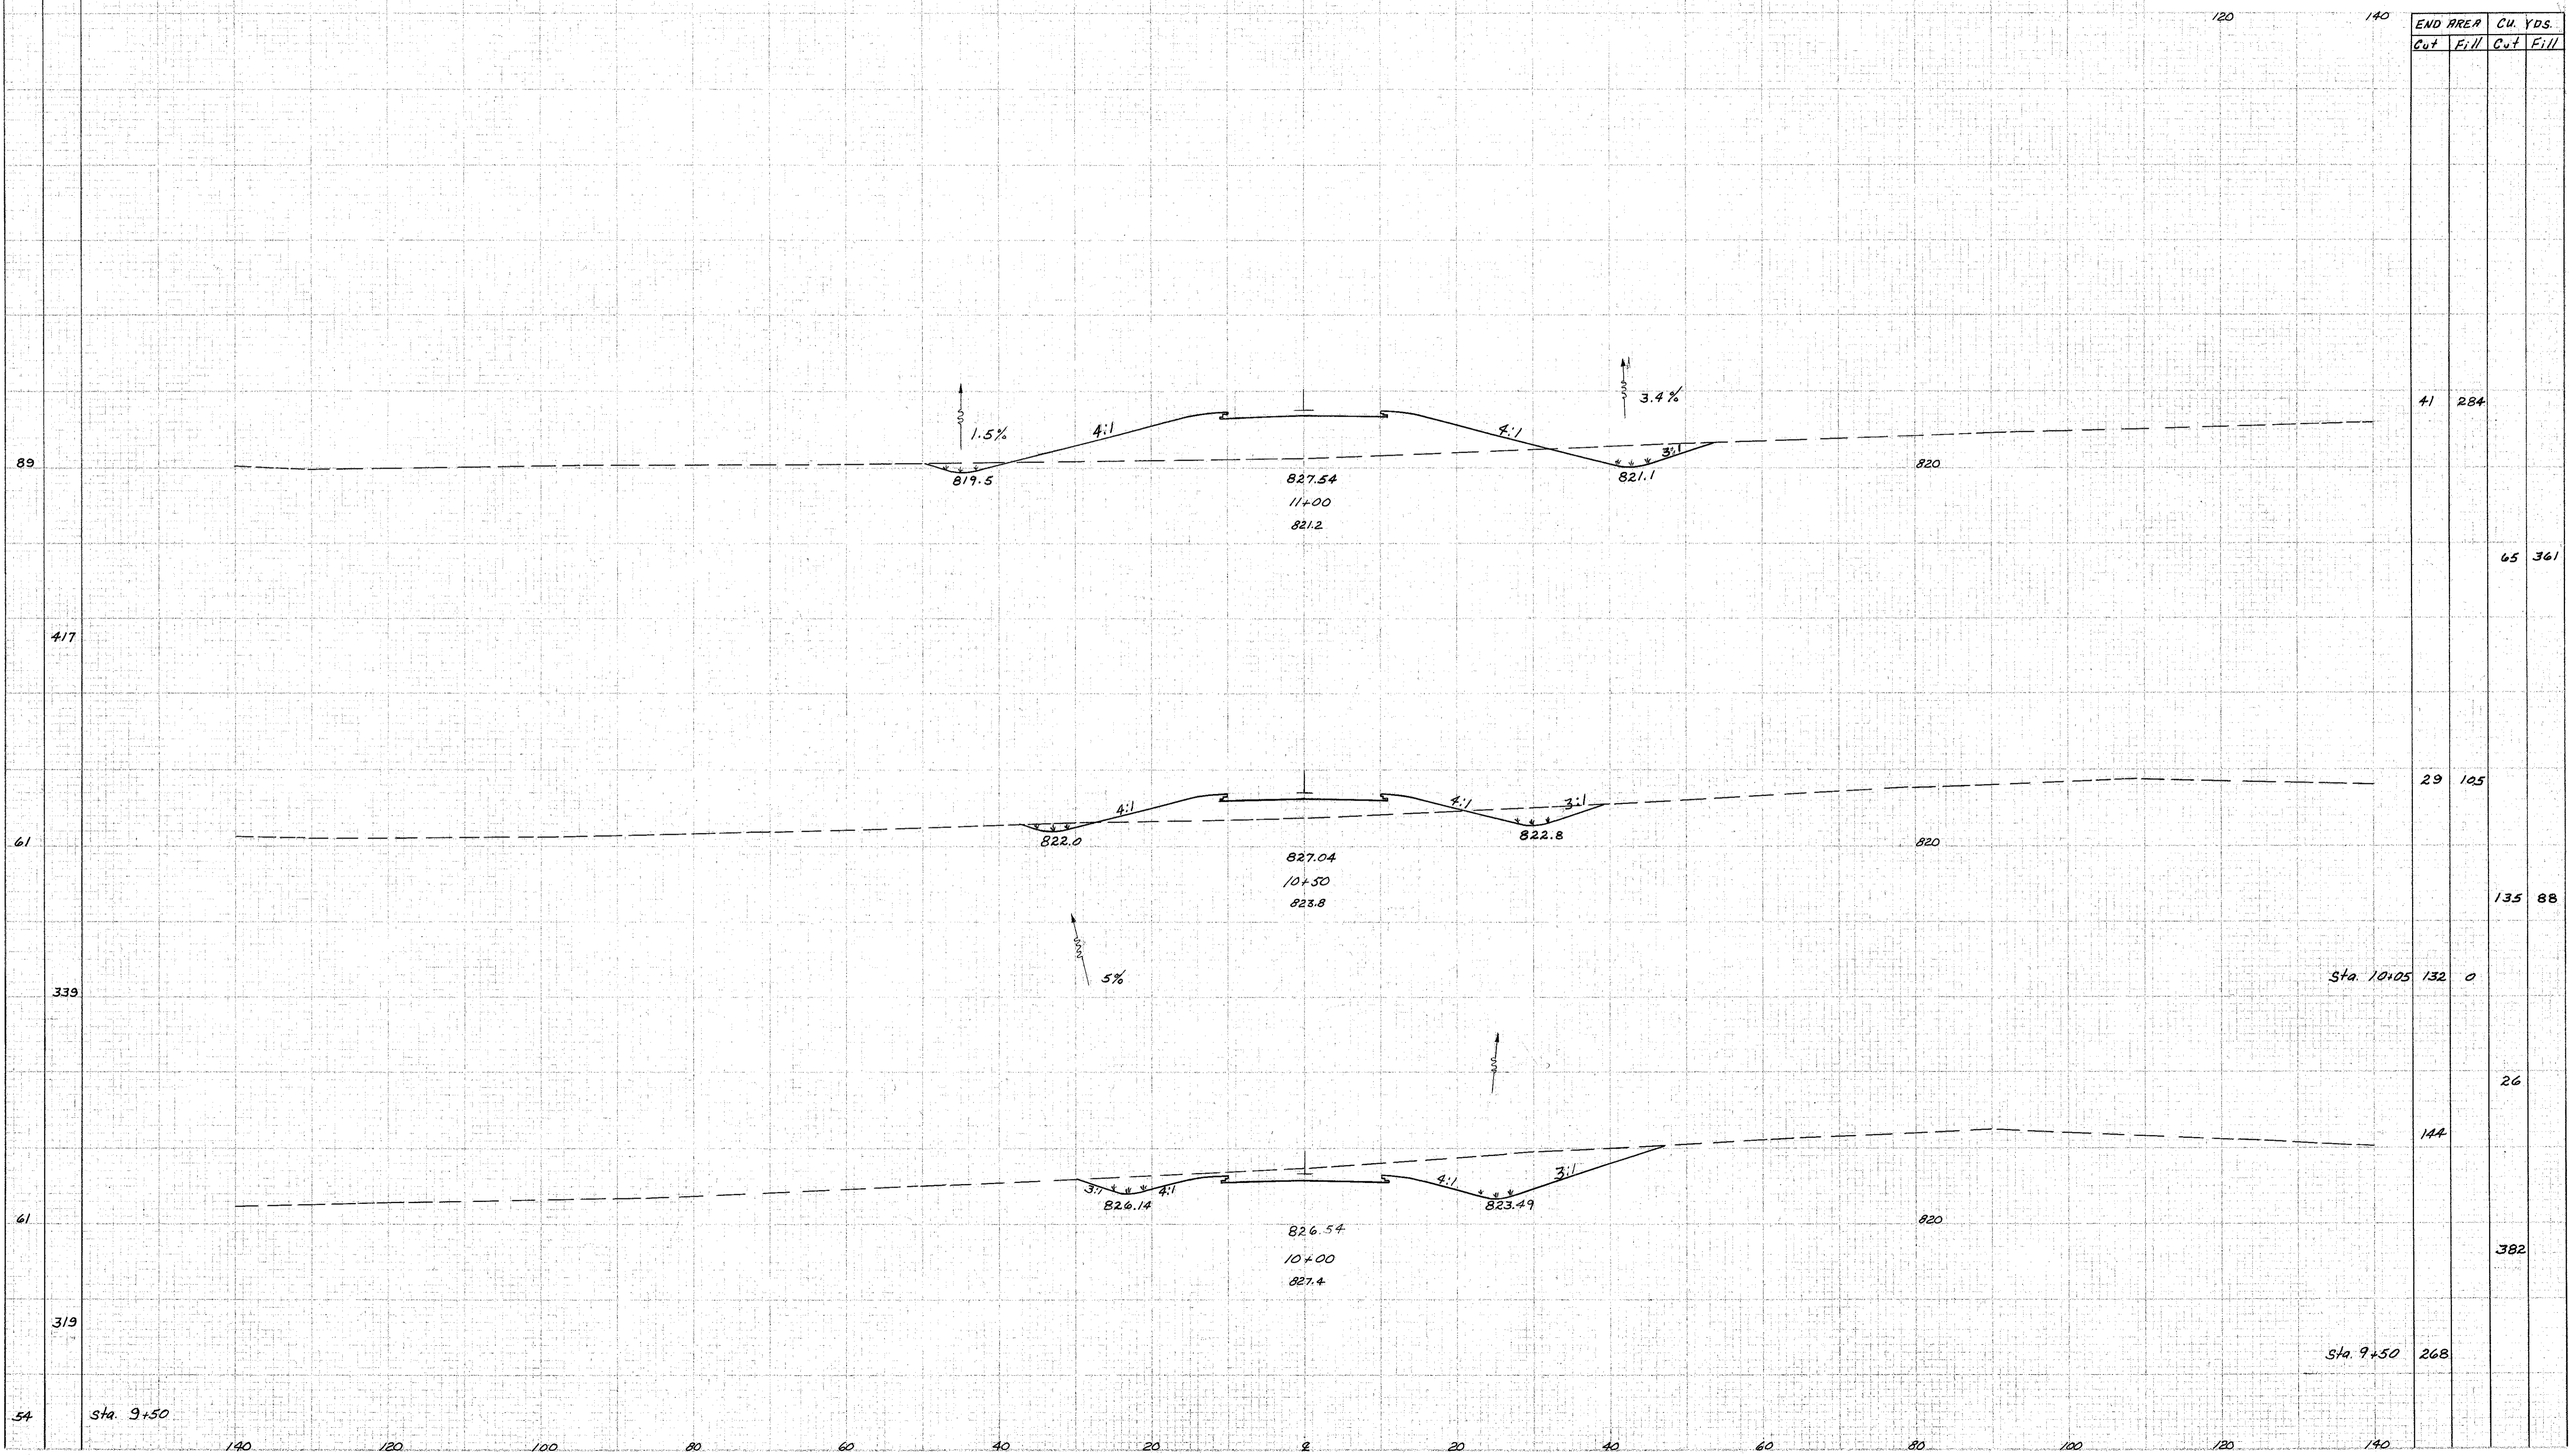

END AREA		CU. YDS.	
Cut	Fill	Cut	Fill
41	284		
		65	361
29	105		
		135	88
		Sta. 10+05	132 0
			26
		144	
			382
		Sta. 9+50	268