


SEEDING
END WIDTH YDS.

2	OHIO	ACI-1103 (29)
---	------	---------------

186
280

LAKE COUNTY
LAK-1-22.60

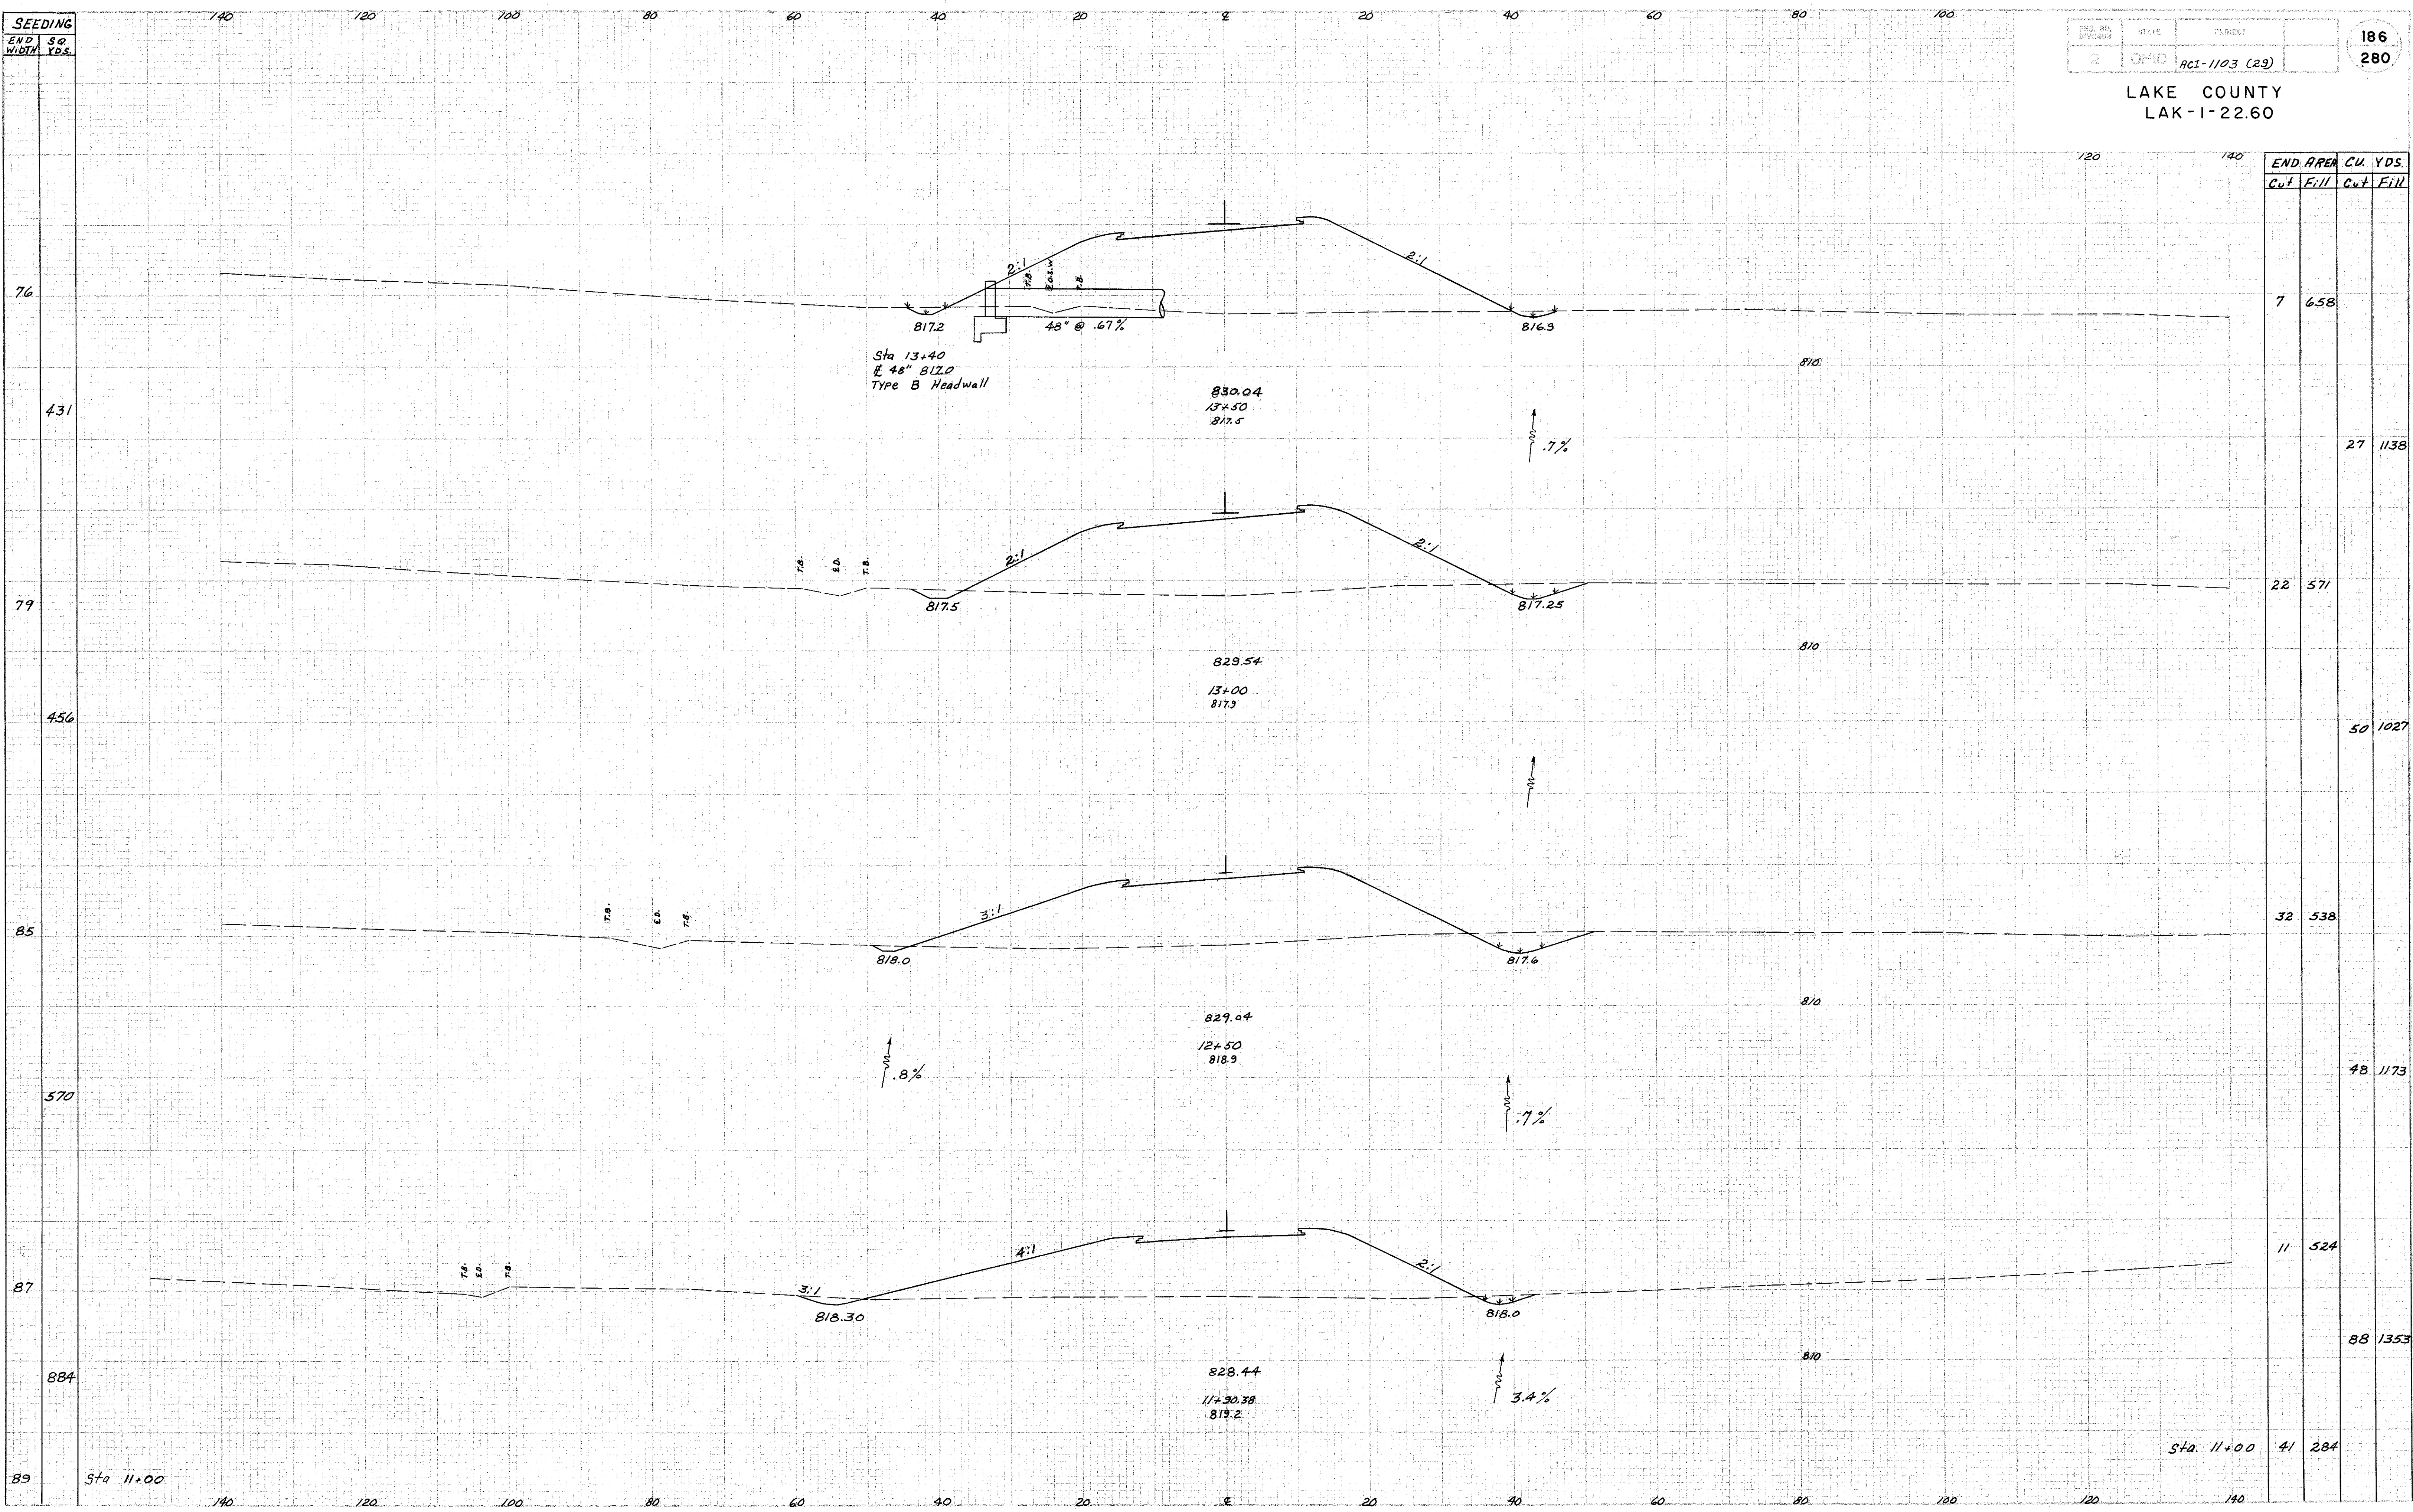

Sta 13+40
E 48" 812.0
Type B Headwall

830.04
13+50
817.5

829.54
13+00
817.3

829.04
12+50
818.9

828.44
11+30.38
819.2

Sta. 11+00