


SEEDING
END SQ
Width Yds.

FED. RD. DIST. NO.	STATE	PROJECT
2	OHIO	ACI-1103 (22)

187
280

LAKE COUNTY
LAK-1-22.60

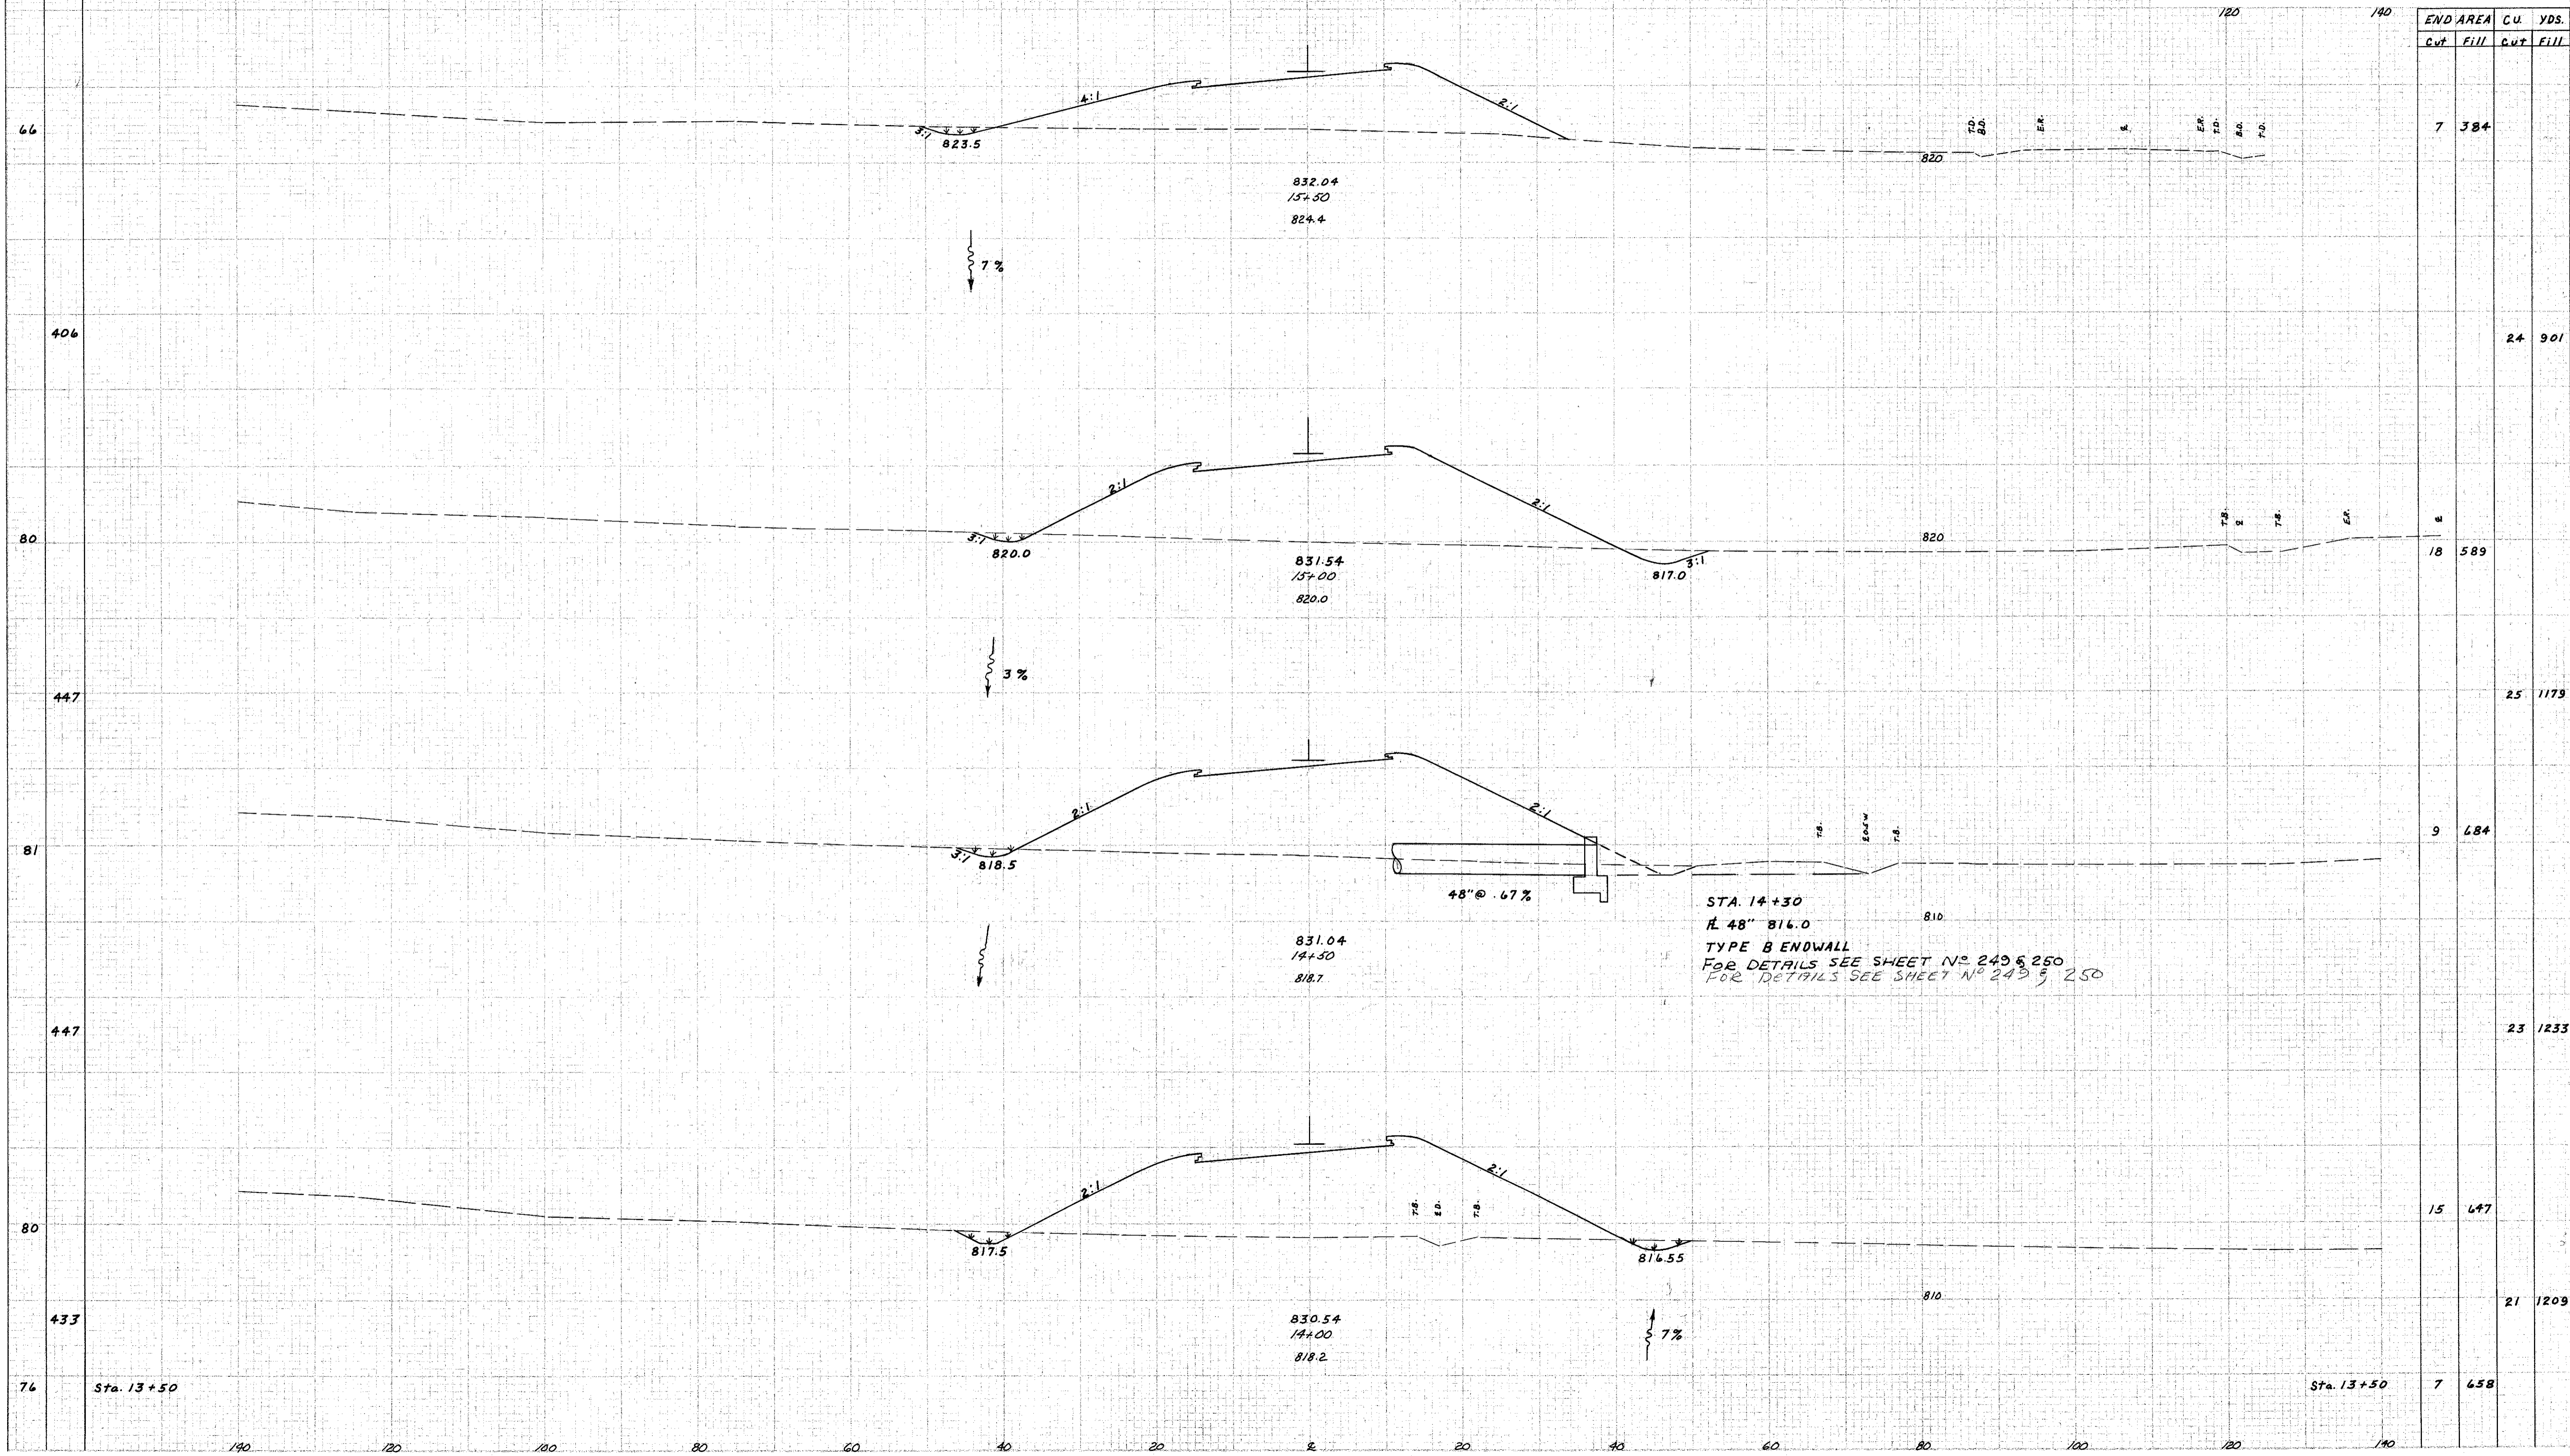

END AREA		CU. YDS.	
Cut	Fill	Cut	Fill
7	384		
		24	901
18	589		
		25	1179
9	684		
		23	1233
15	647		
		21	1209
7	658		

STA. 14+30
 R. 48" 816.0
 TYPE B ENDWALL
 FOR DETAILS SEE SHEET NO 249 & 250
 FOR DETAILS SEE SHEET NO 249 & 250