


SEEDING  
END SQ  
Width Yds

FED. RD. DIVISION	STATE	PROJECT
2	OHIO	ACI-1103 (29)

188  
280

LAKE COUNTY  
LAK-1-22.60

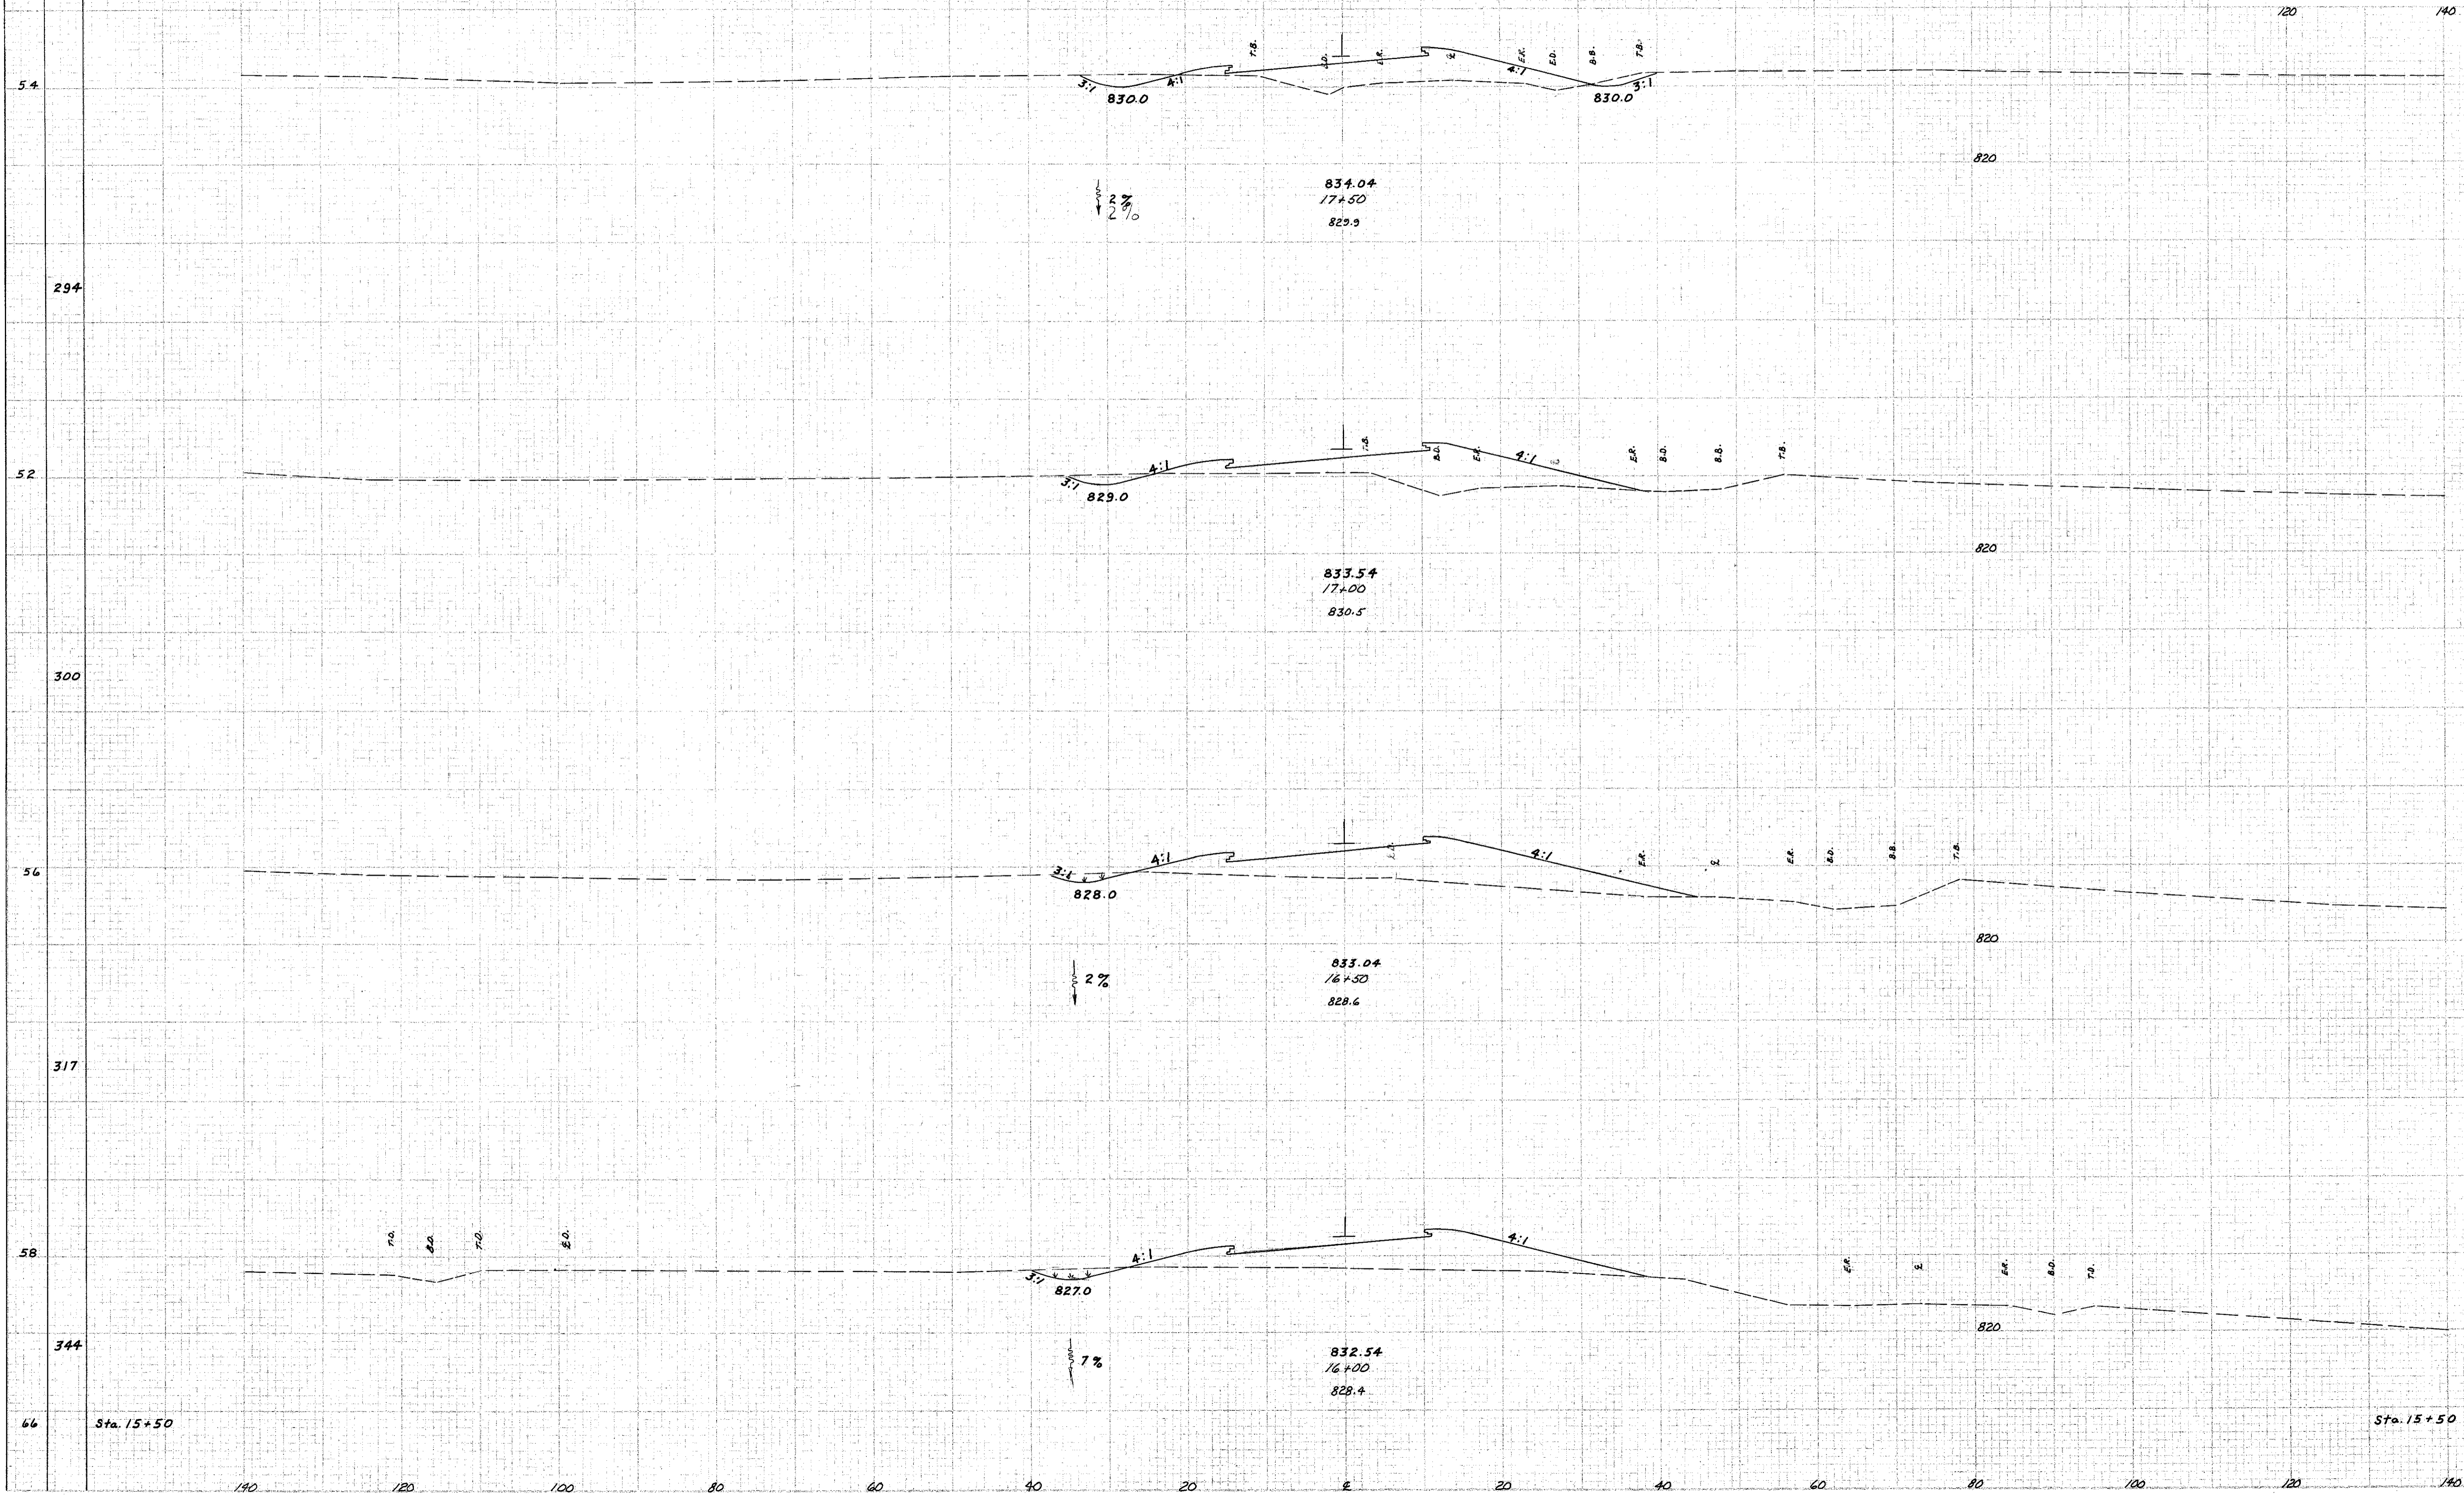

END AREA		CU. YDS.	
CUT	FILL	CUT	FILL
10	129		
		13	263
3	155		
		15	346
13	218		
		21	369
9	180		
		15	523
7	384		

Armed Back 5-21-58  
✓ FS 5-21-58