


SEEDING
END 59
WIDTH 140

FED. RD. DISTRICT	STATE	PROJECT
2	OHIO	ACI-1103 (29)

189
280

LAKE COUNTY
LAK-1-22.60

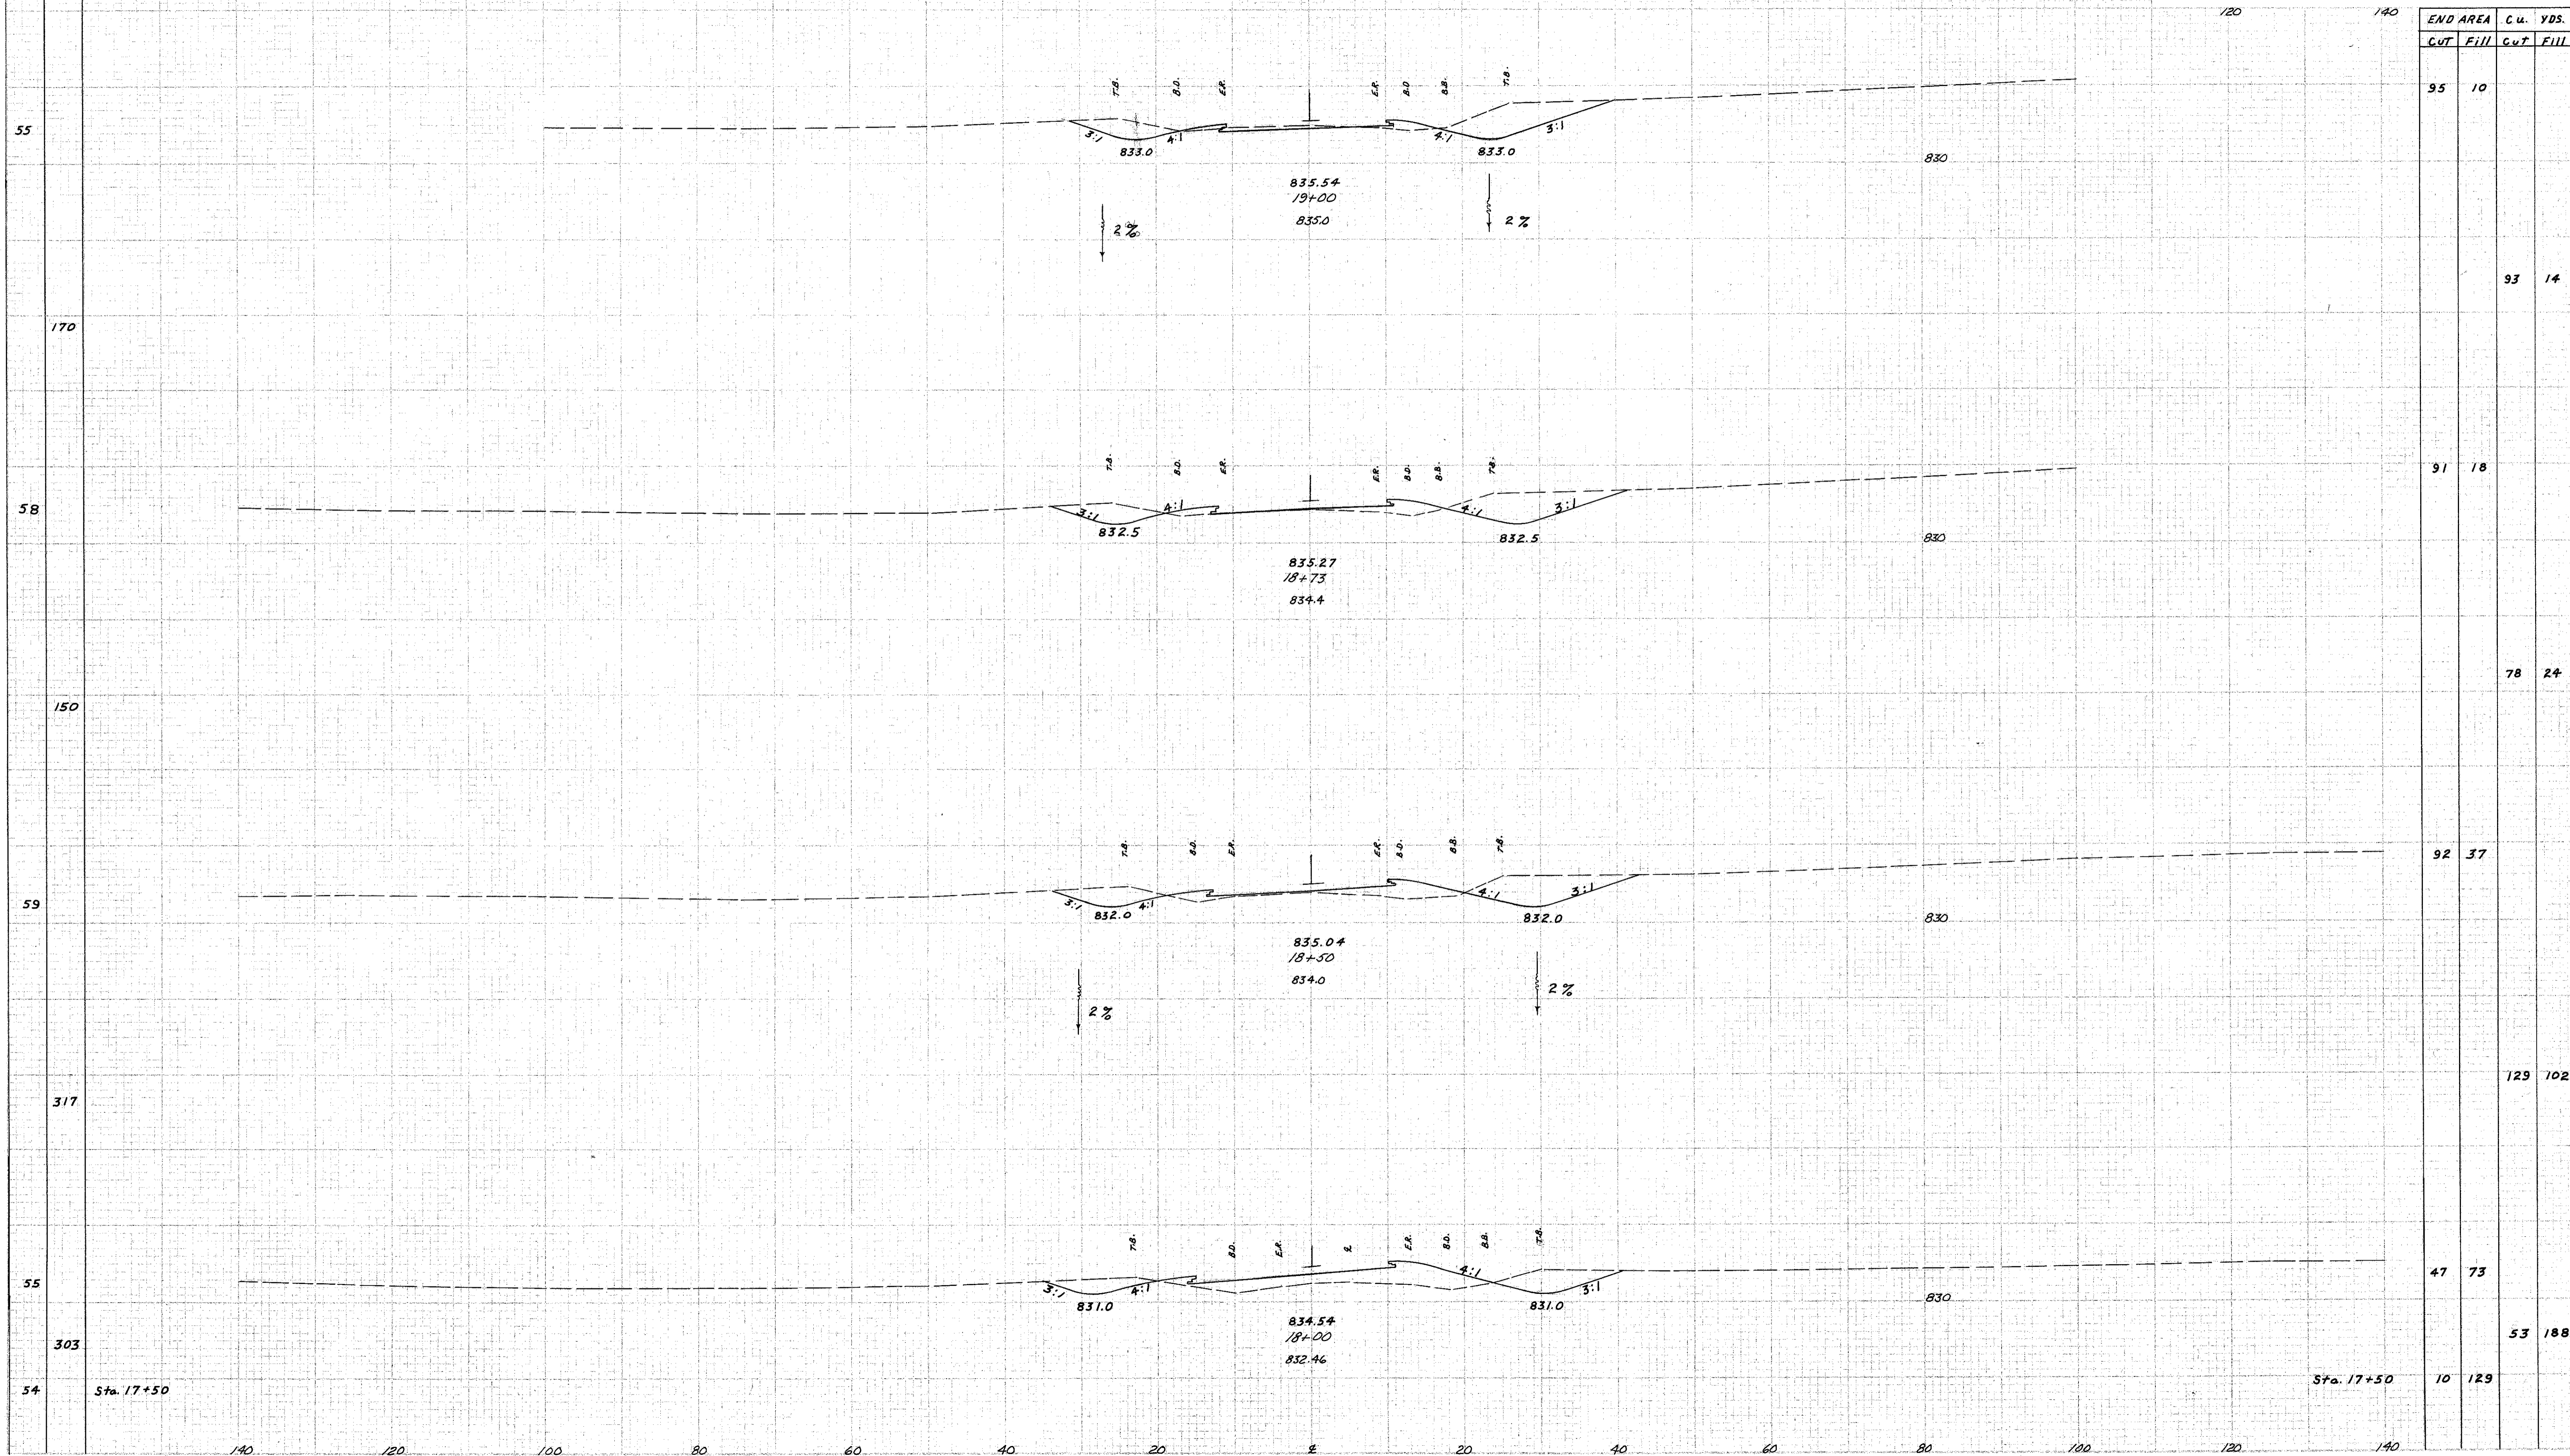

Hand Book 45-21-58
P. 6, 5-21-58