


SEEDING
END SQ.
WIDTH YDS.

FILE NO.	STATE	PROJECT
2	OHIO	RCI-1103 (29)

190
280

LAKE COUNTY
LAK-1-22.60

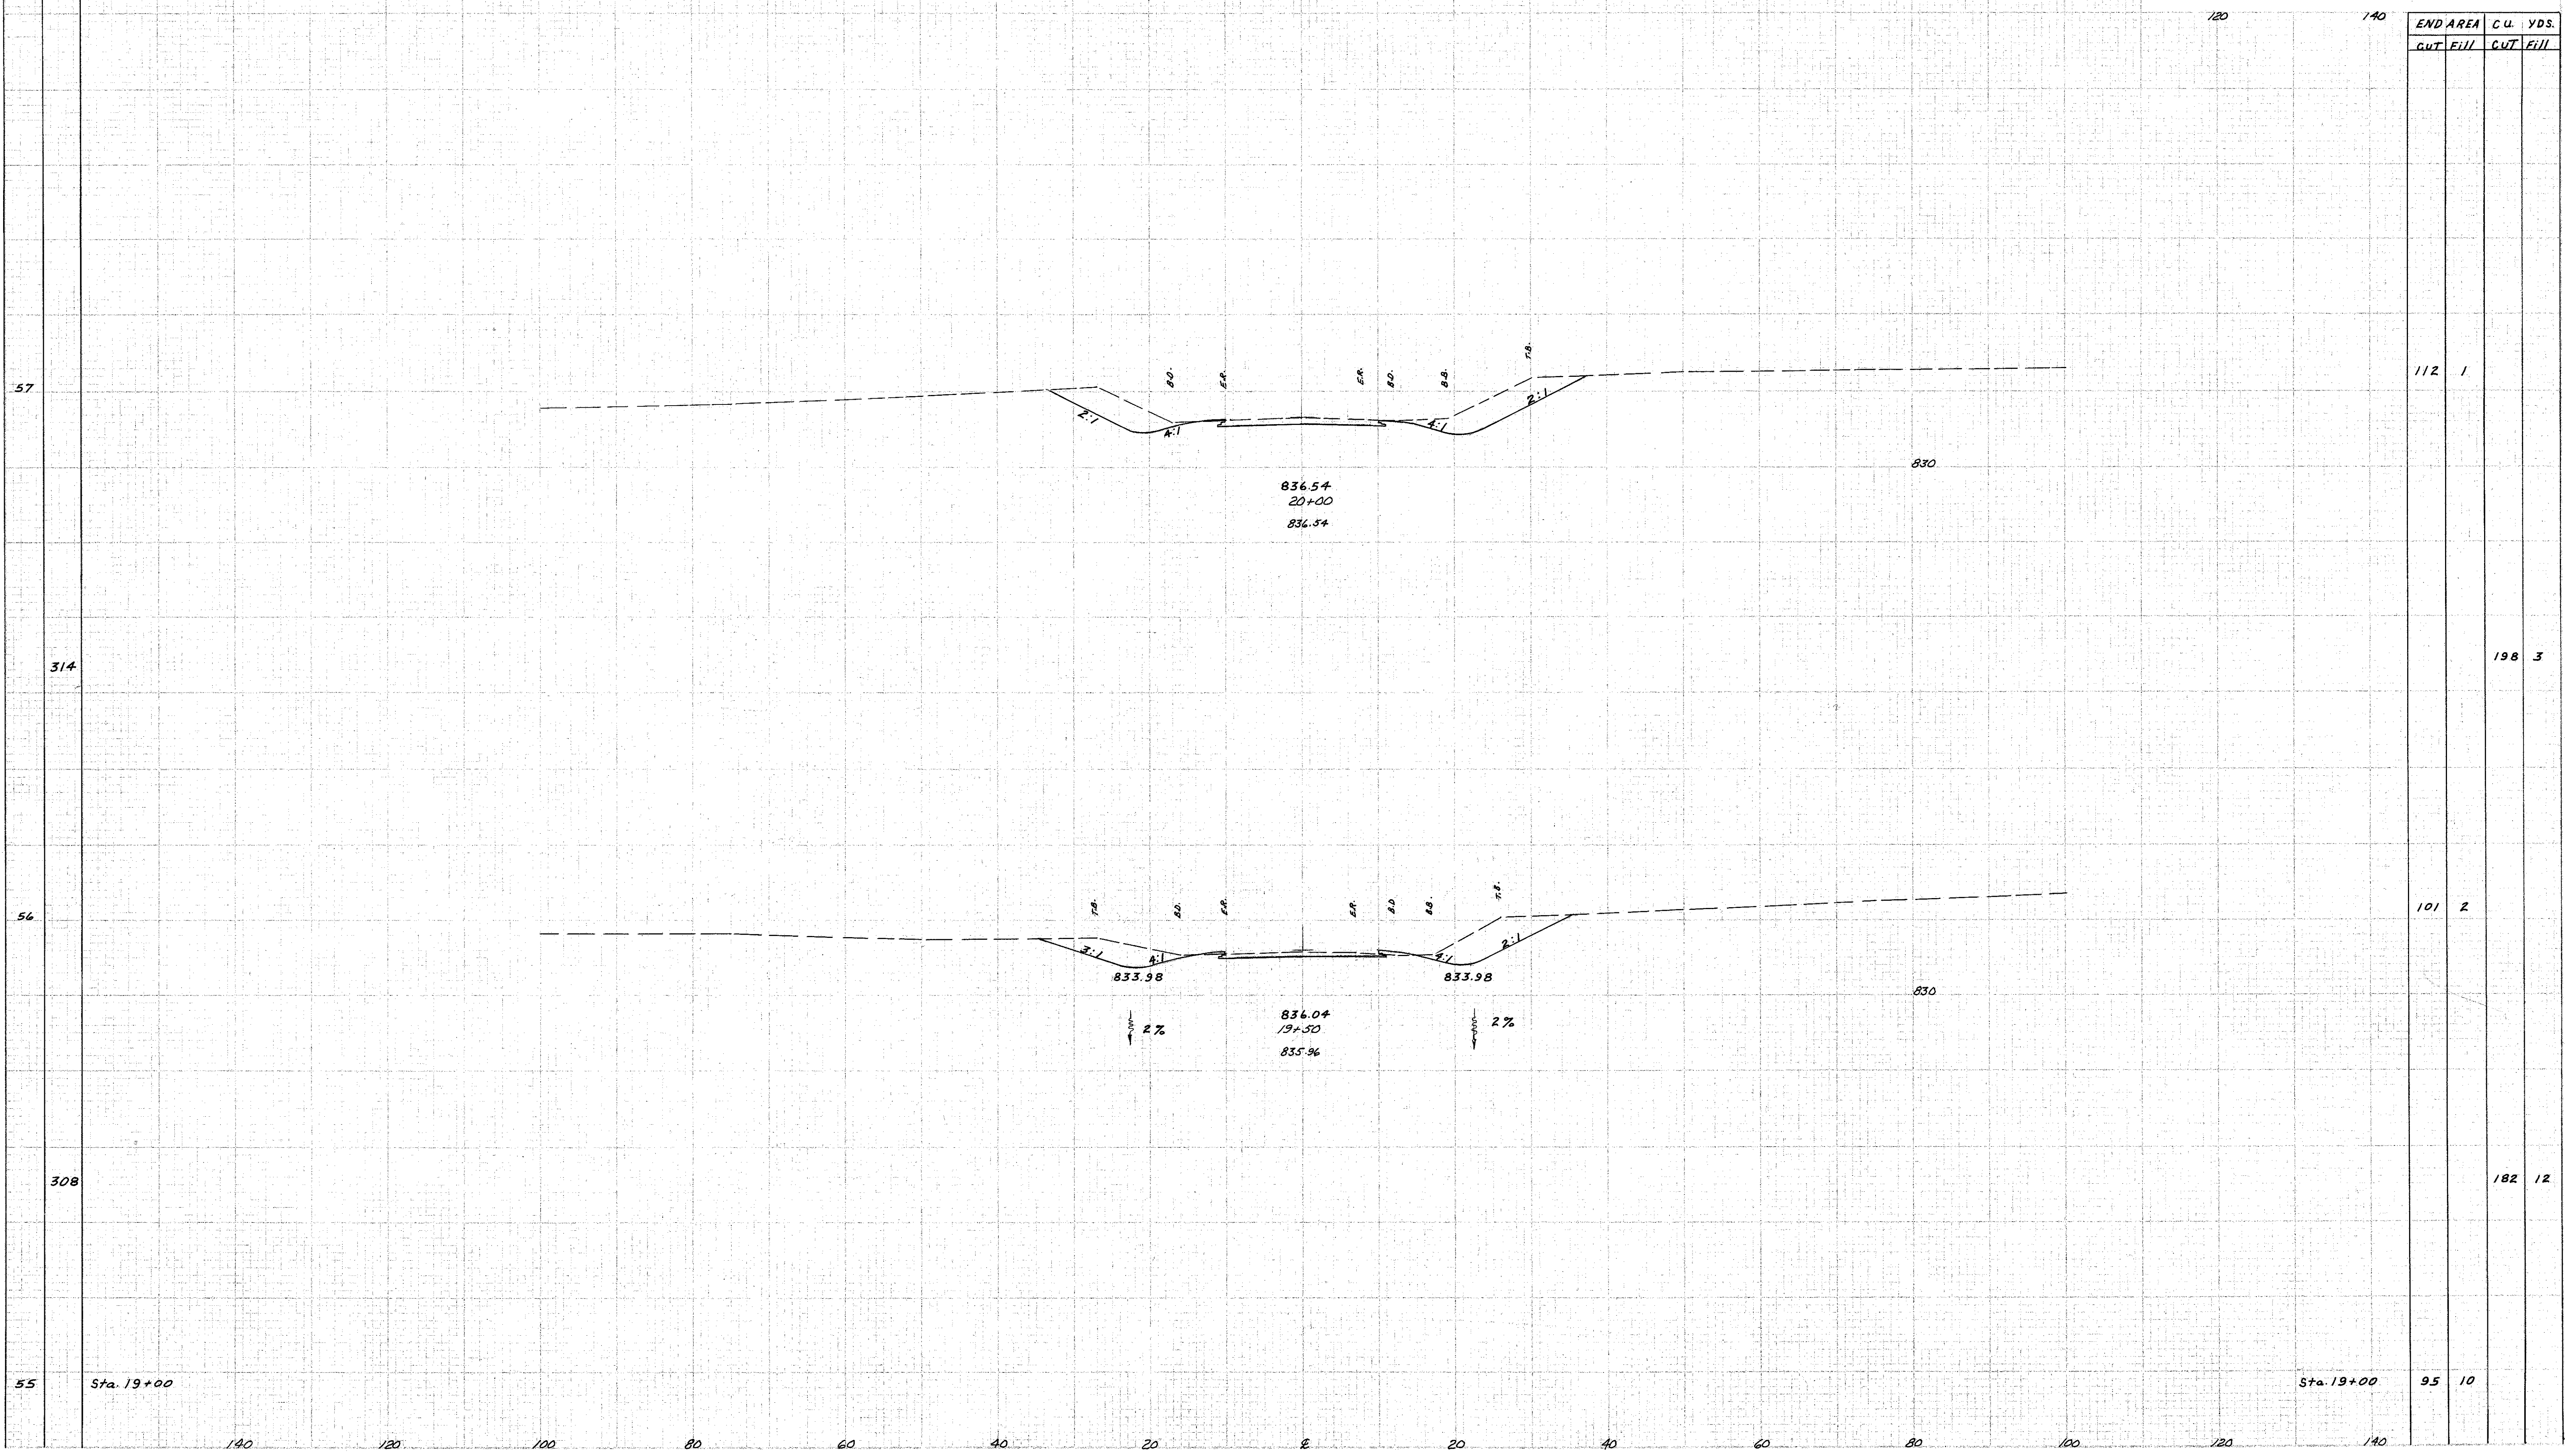

Hand Book 5-21-58
K.S. 5-21-58