


SEEDING
END SQ
width Yds

STATE	ROUTE	PROJECT
OHIO	1103	(23)

196
280

LAKE COUNTY
LAK-1-22.60

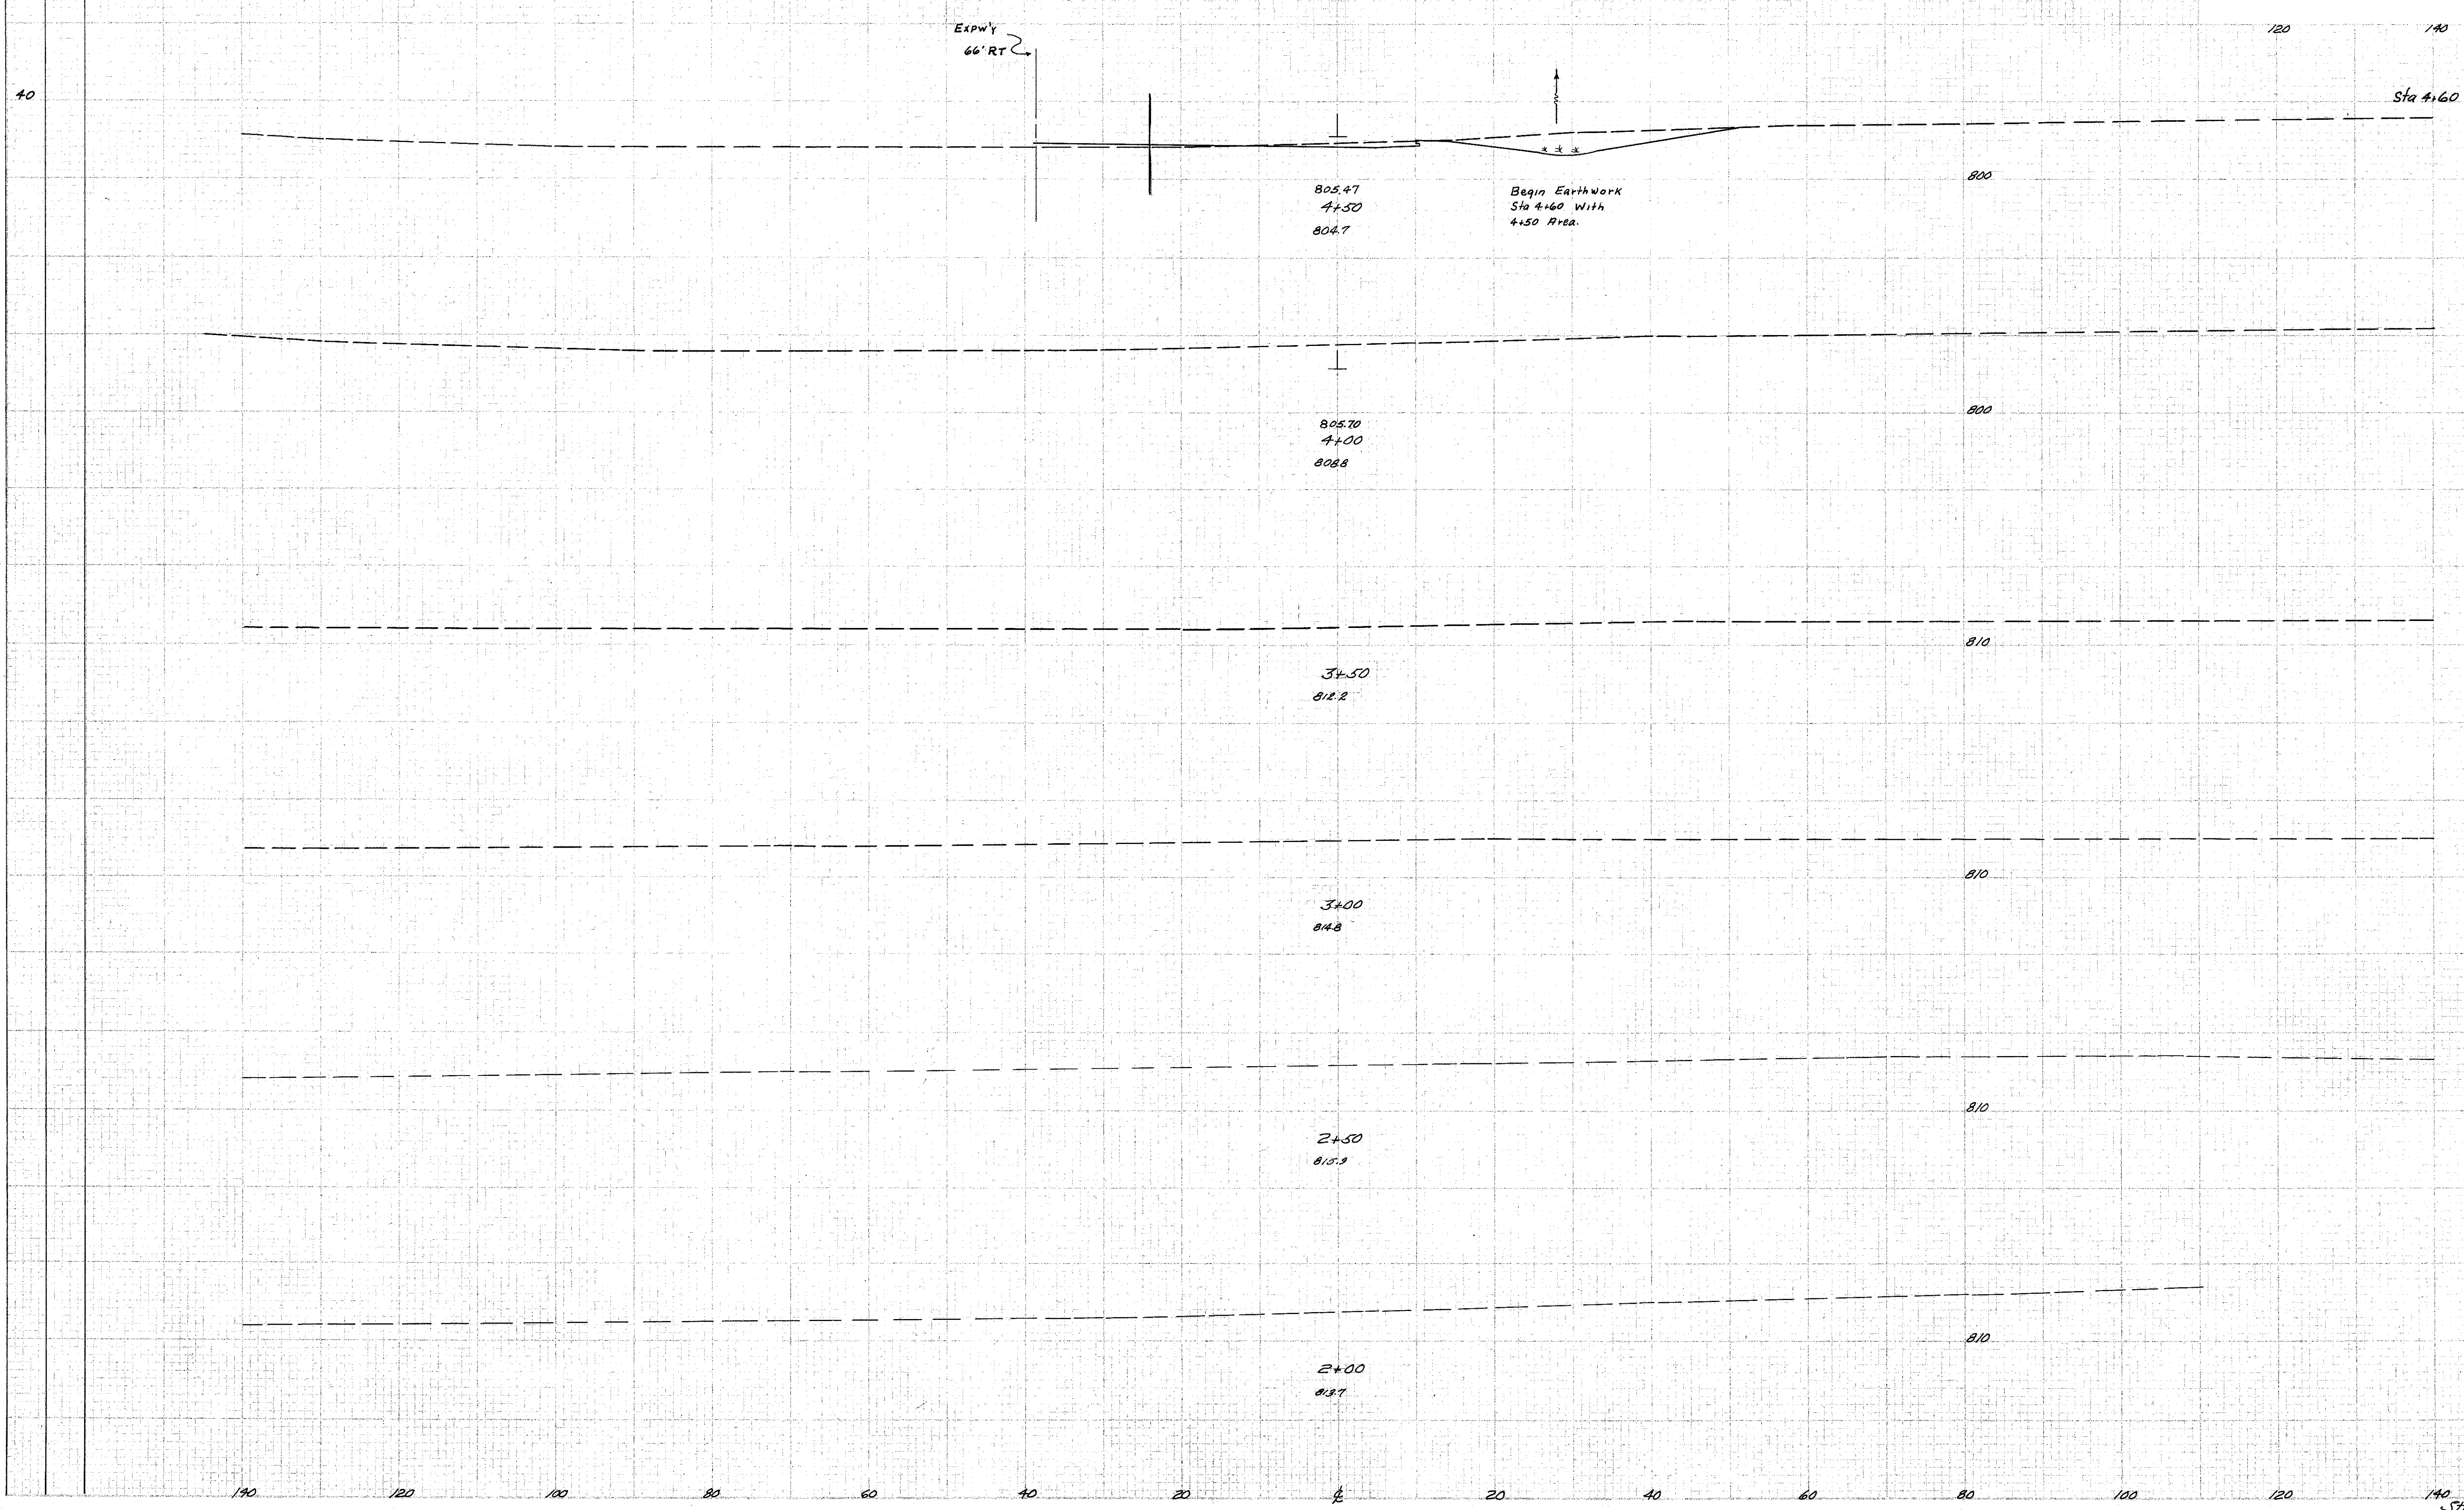

END AREA		CU. YDS.	
CUT	FILL	CUT	FILL
71	1		