


SEEDING
END SO
WIDTH Yds

PROJ. NO.	STATE	PROJECT
2	OHIO	ACI-1103 C293

198
280

LAKE COUNTY
LAK-1-22.60

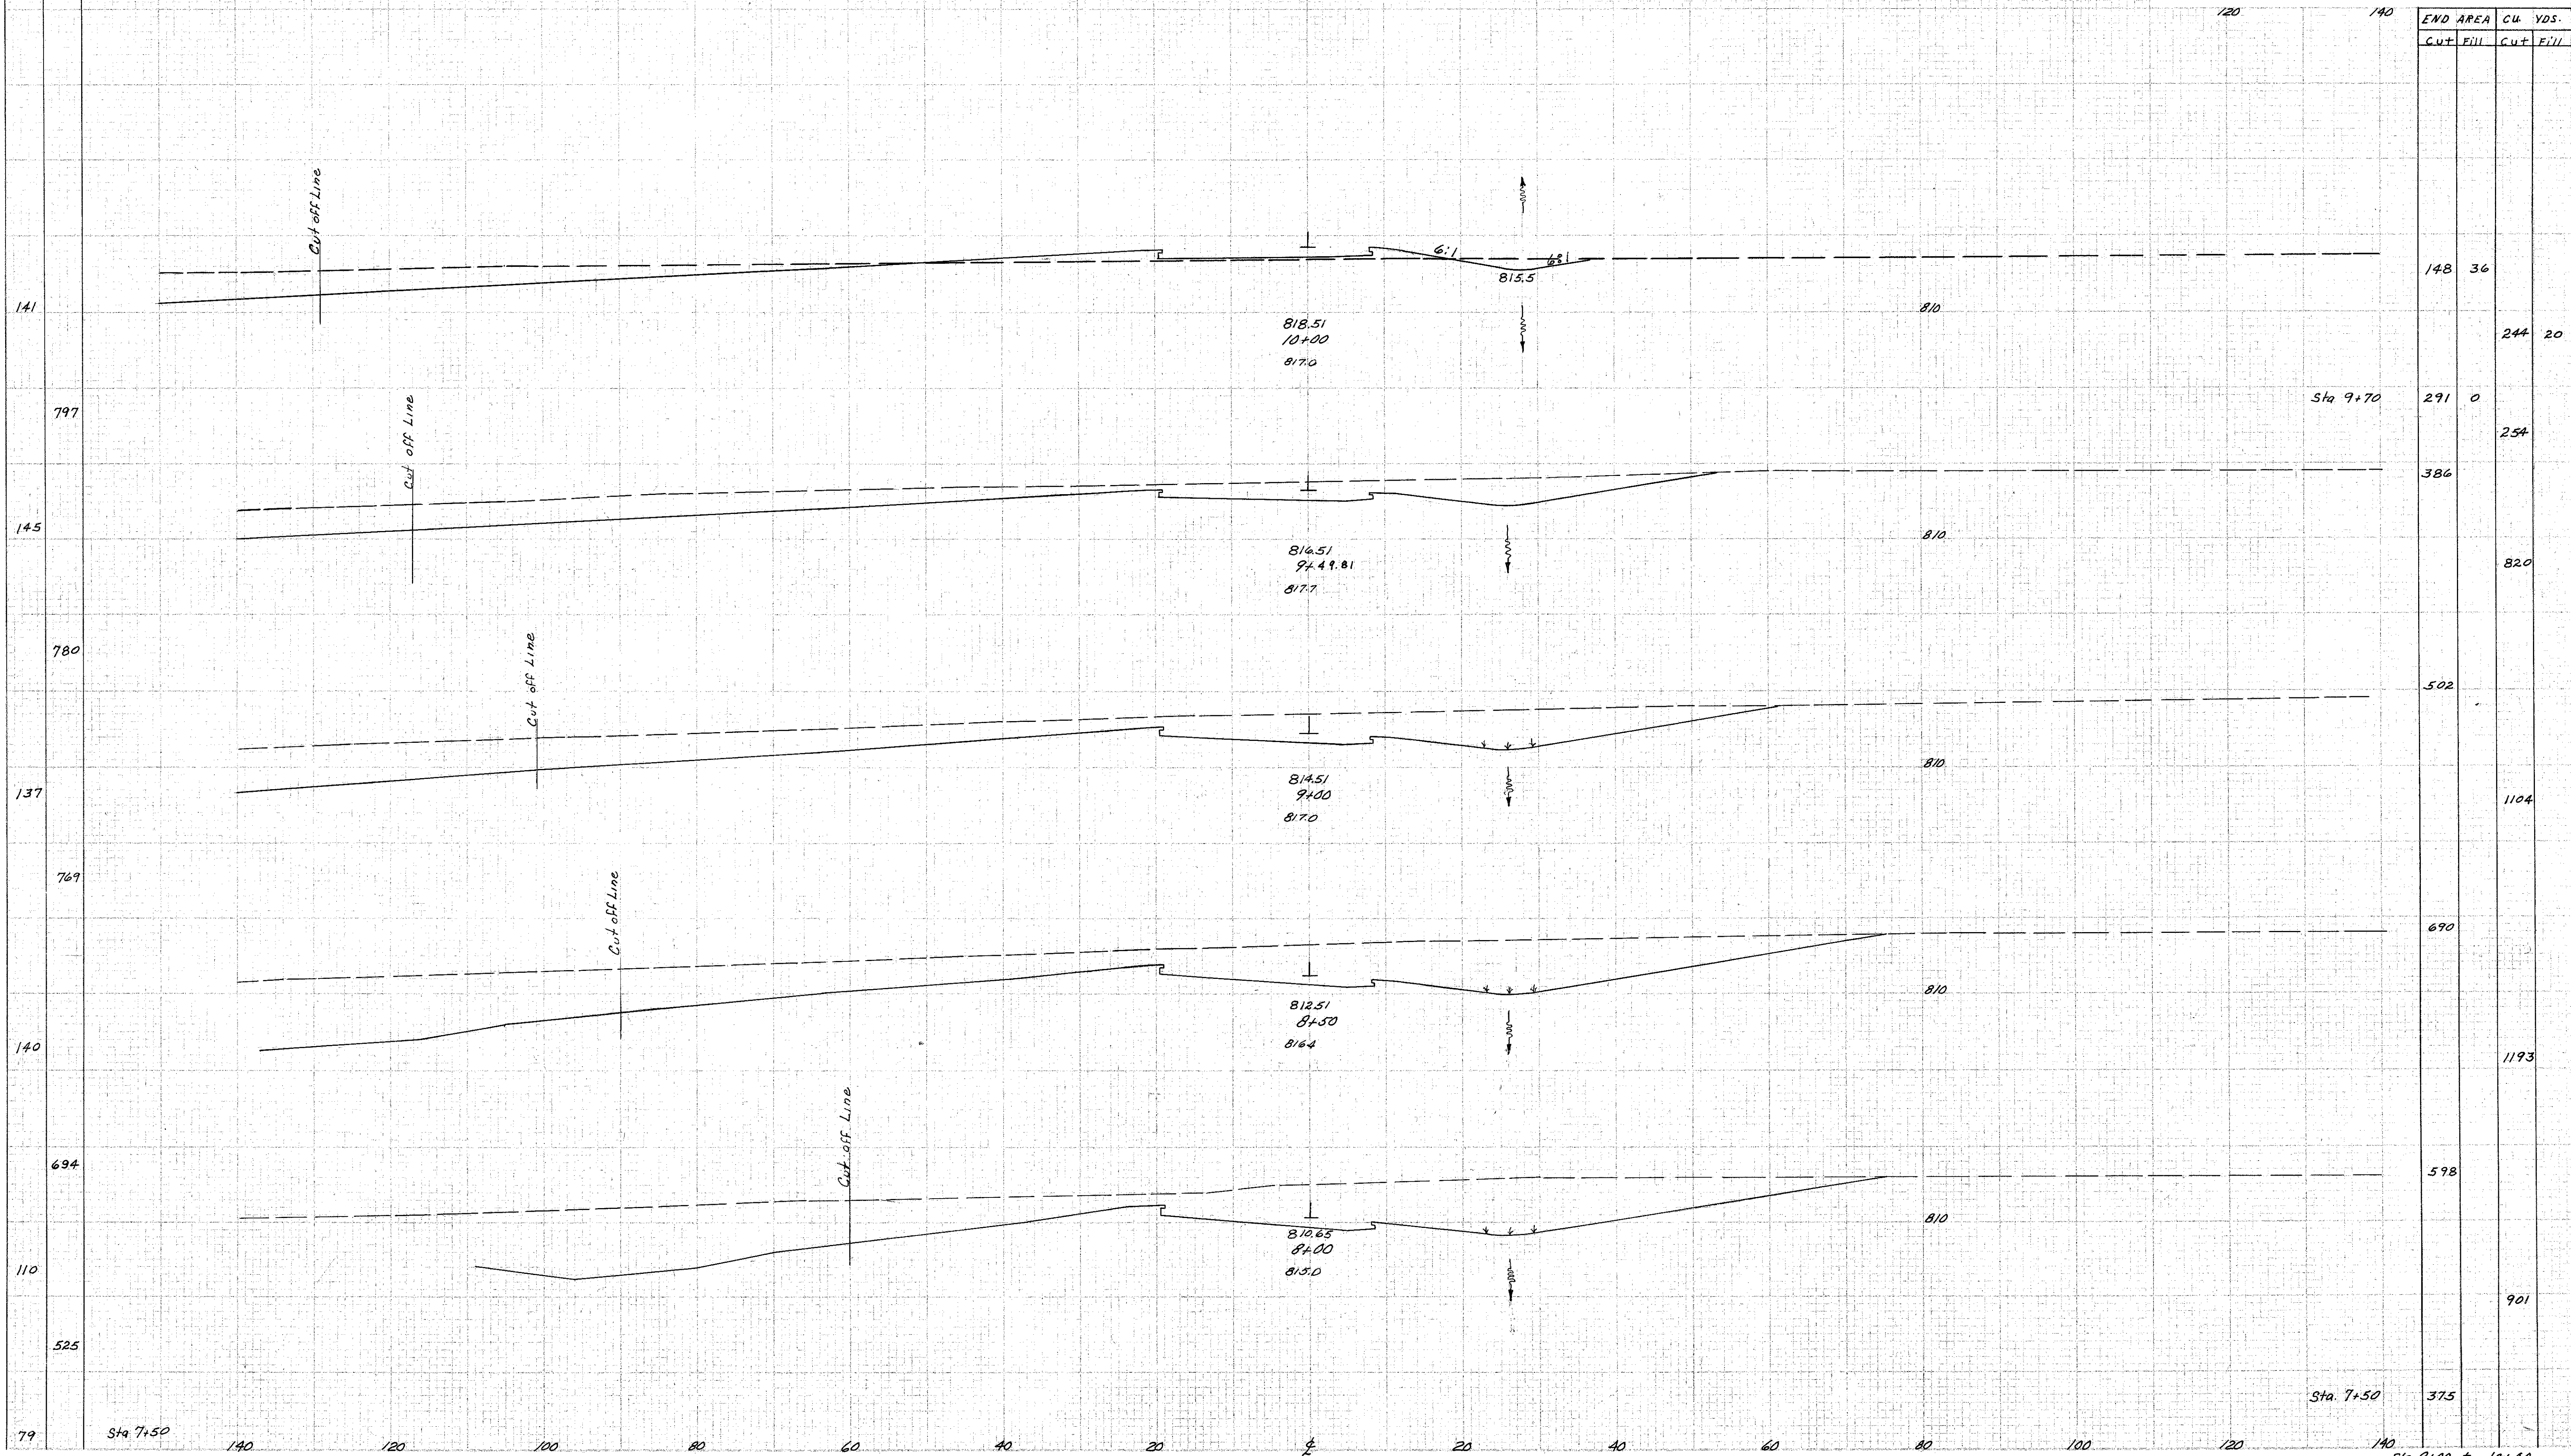

Checked by 5-21-58
K.S. 5-21-58

Drawn by 2-1-58
K.S. 2-1-58