


SEEDING  
END WIDTH 80 Yds

LAKE COUNTY  
LAK-1-22.60

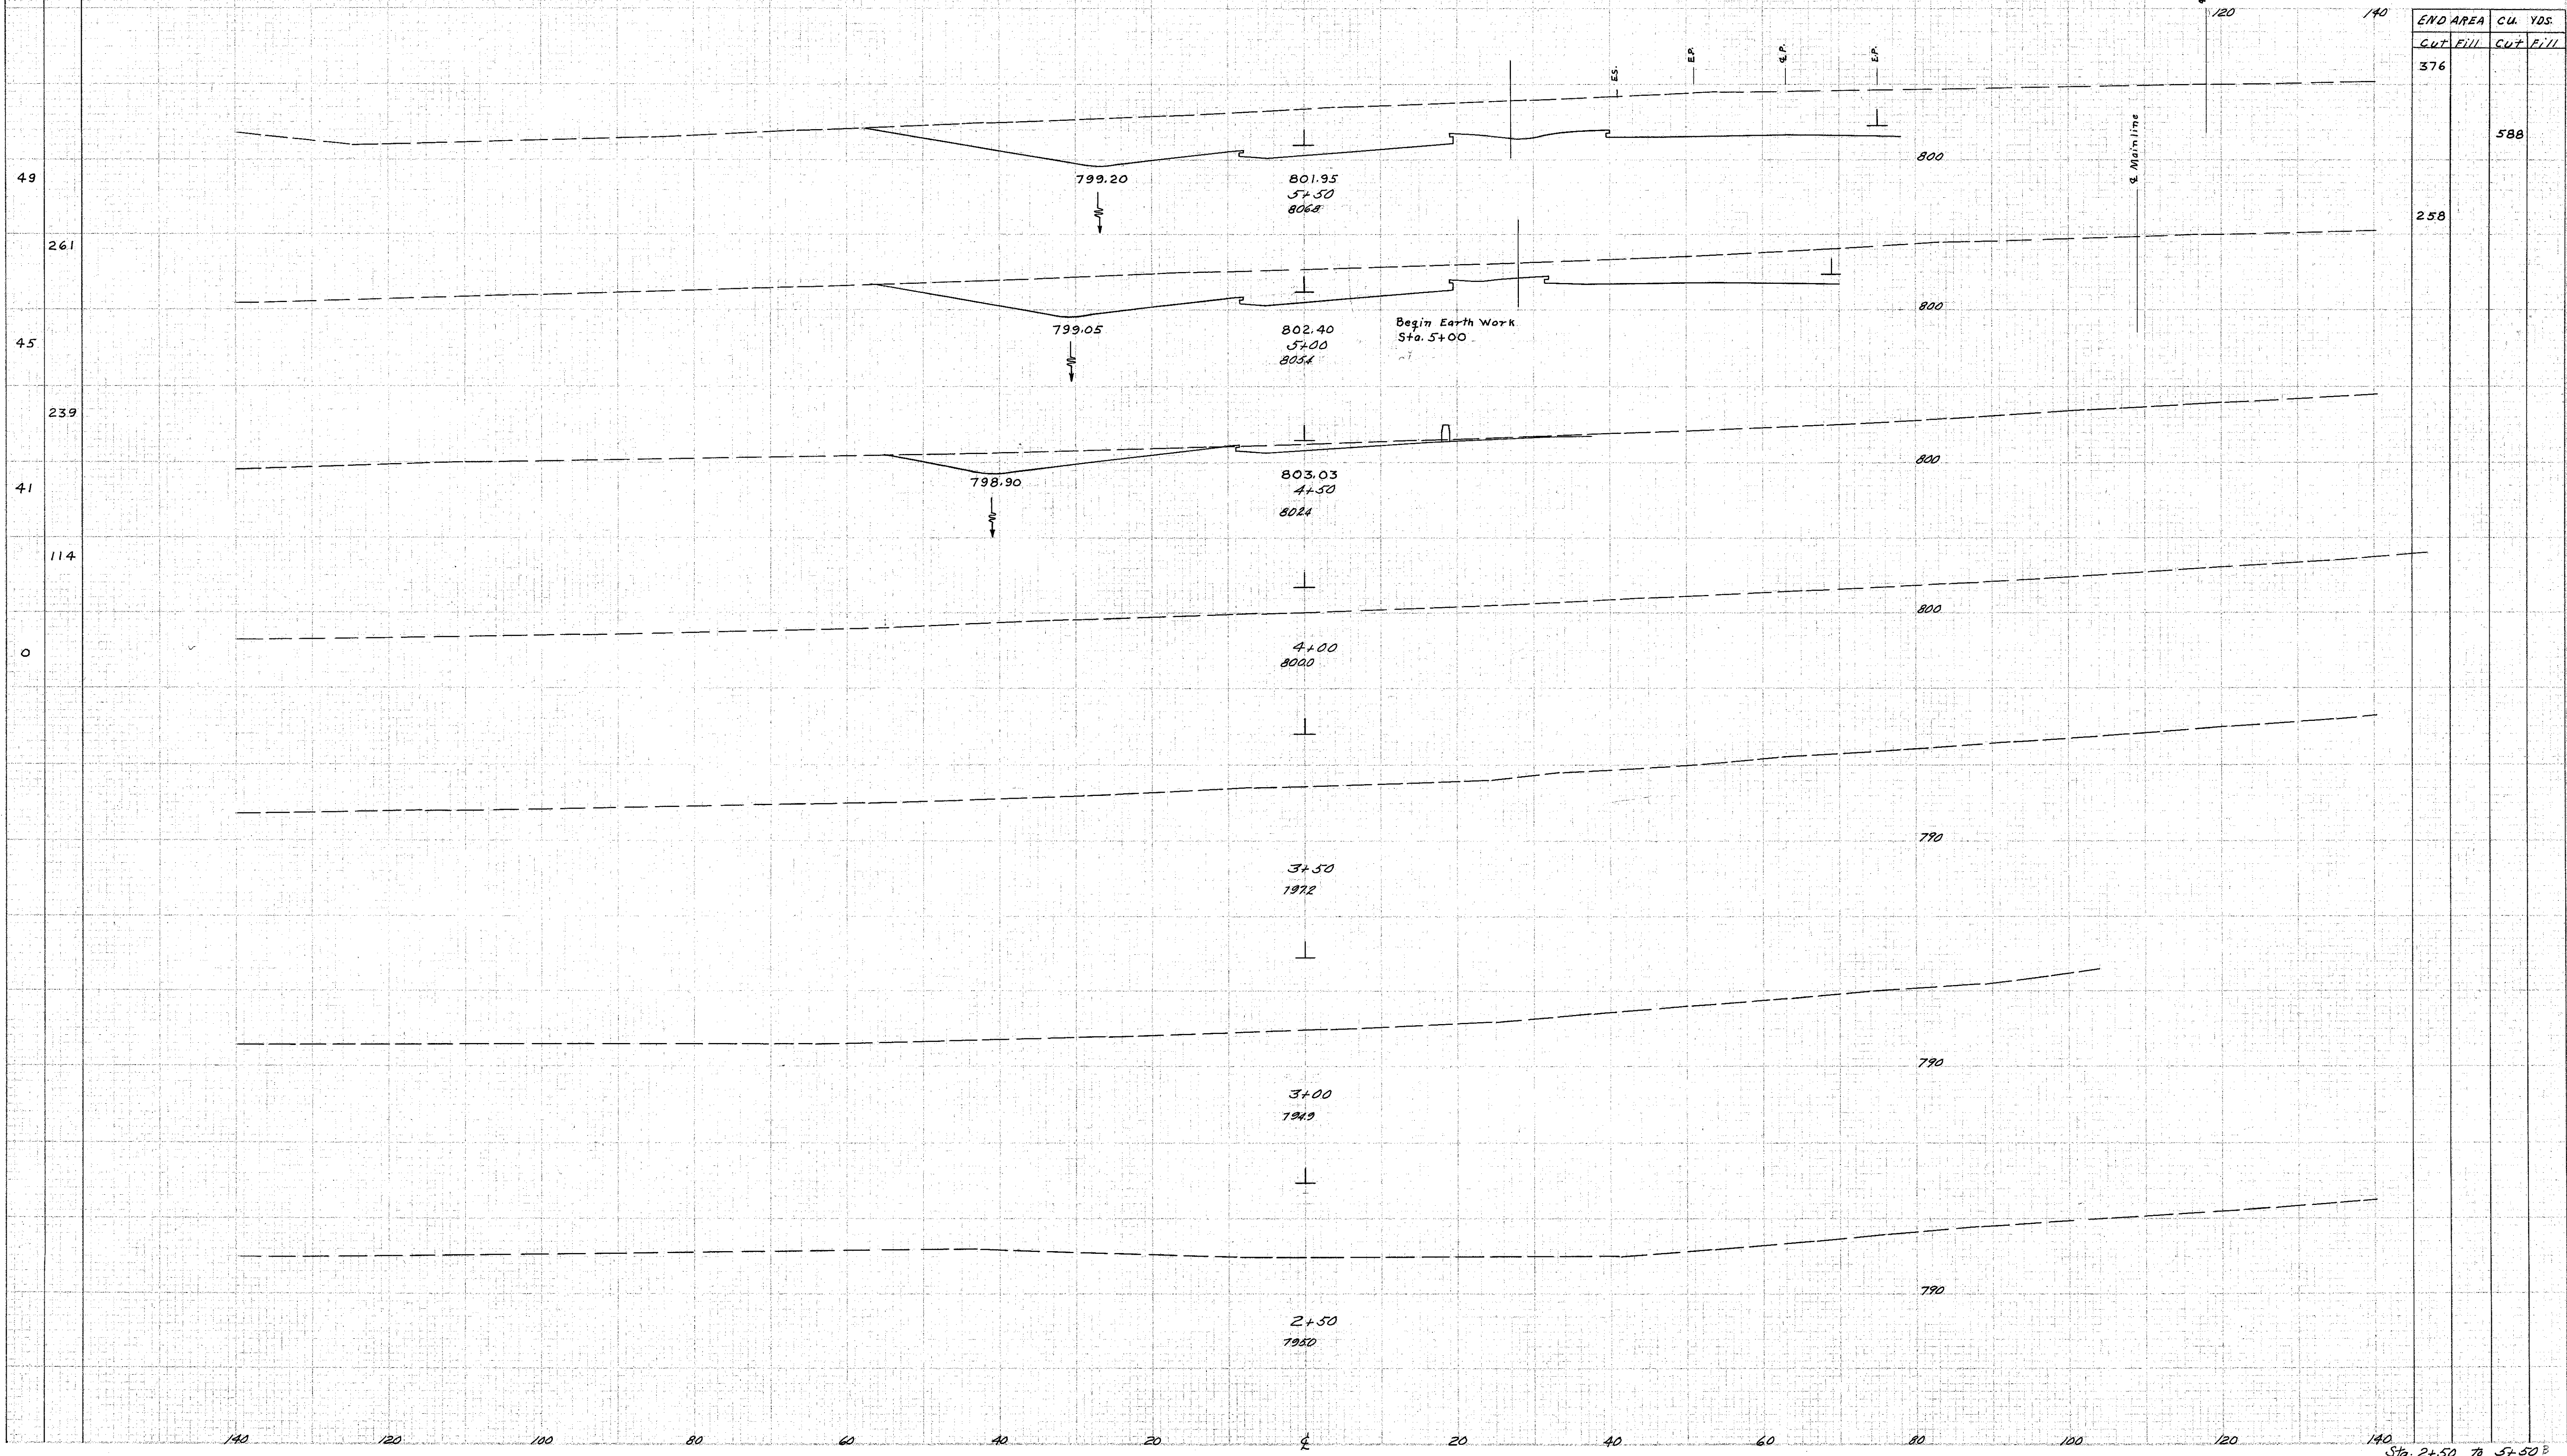

Checked by RL  
1-22-58  
Approved by S-22-58  
V. R. F. 5-22-58