


SEEDING
END
WIDTH
Sq
Yds.

FED. RD. DIST. NO. 2 STATE OHIO PROJECT RCI-1103 (297)

201
280

LAKE COUNTY
LAK-1-22.60

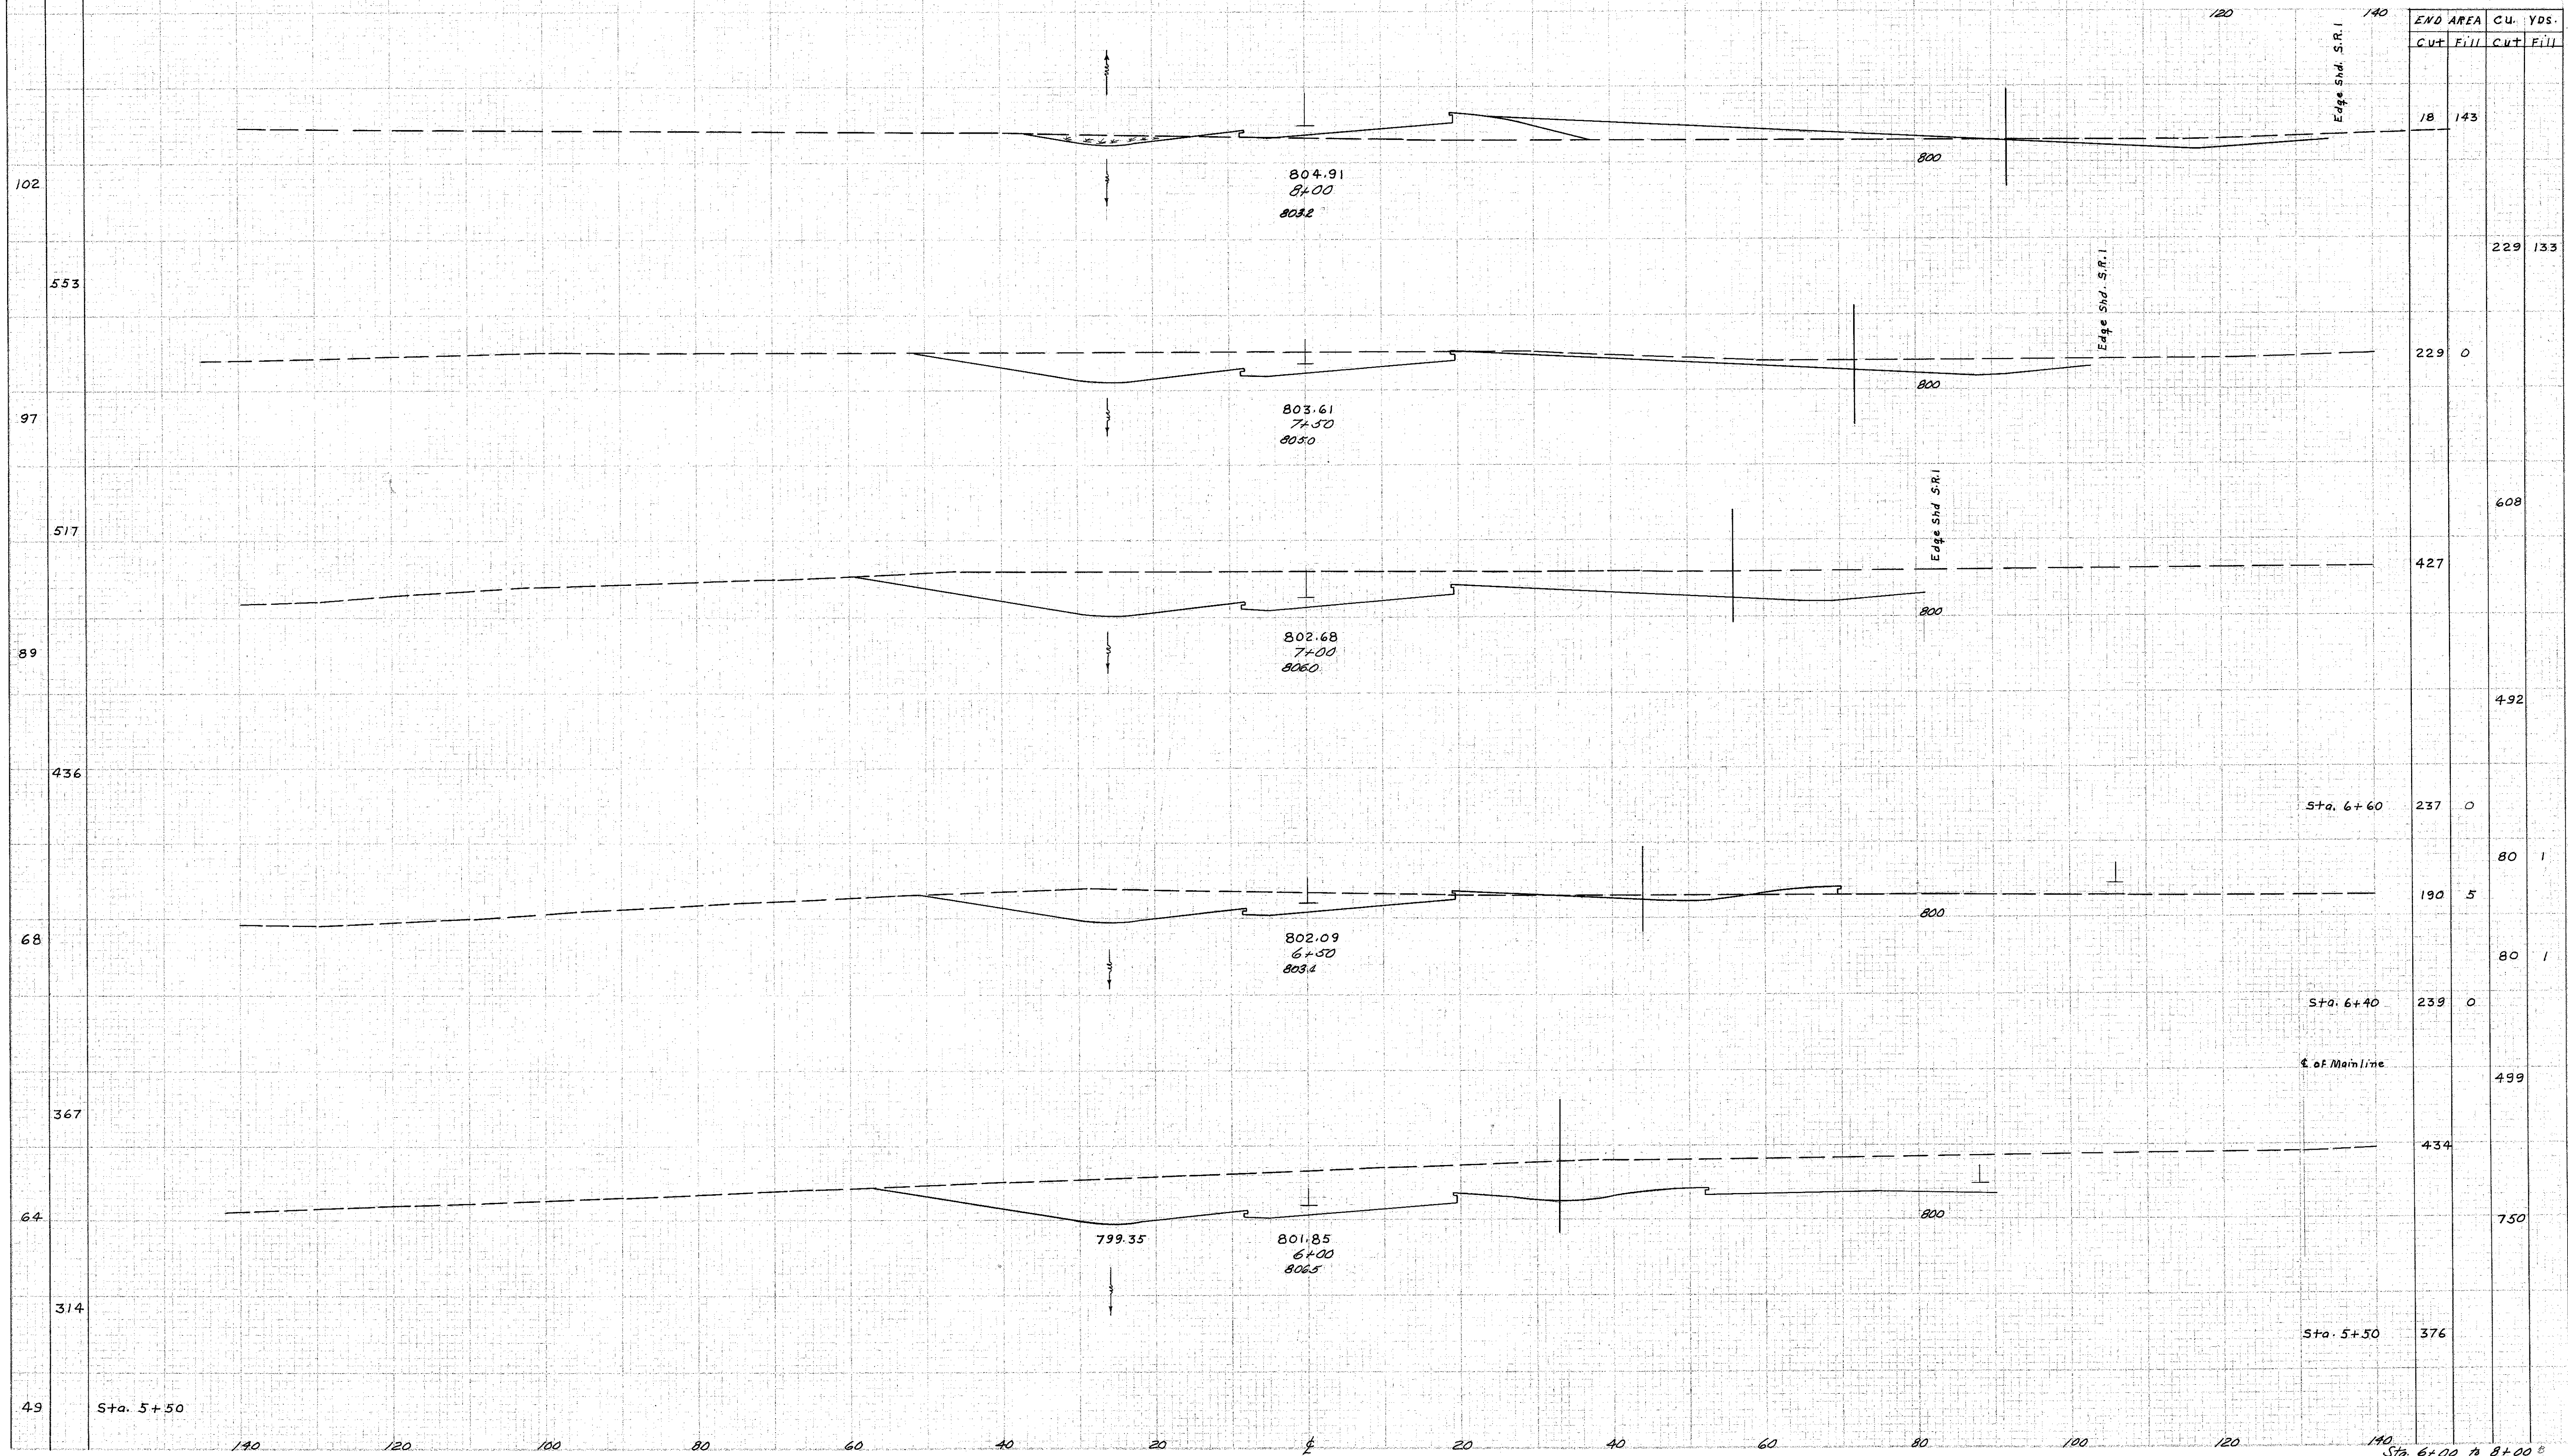

END AREA		Cu. Yds.	
Cut	Fill	Cut	Fill
18	143		
		229	133
229	0		
		608	
427			
		432	
		237	0
			80
		190	5
			80
		239	0
			499
		434	
			750
		376	