


SEEDING
END WIDTH
YDS.

FED. RD. DISTRICT
2 OHIO
PROJECT
ACI-1103 (29)

202
280

LAKE COUNTY
LAK-1-22.60

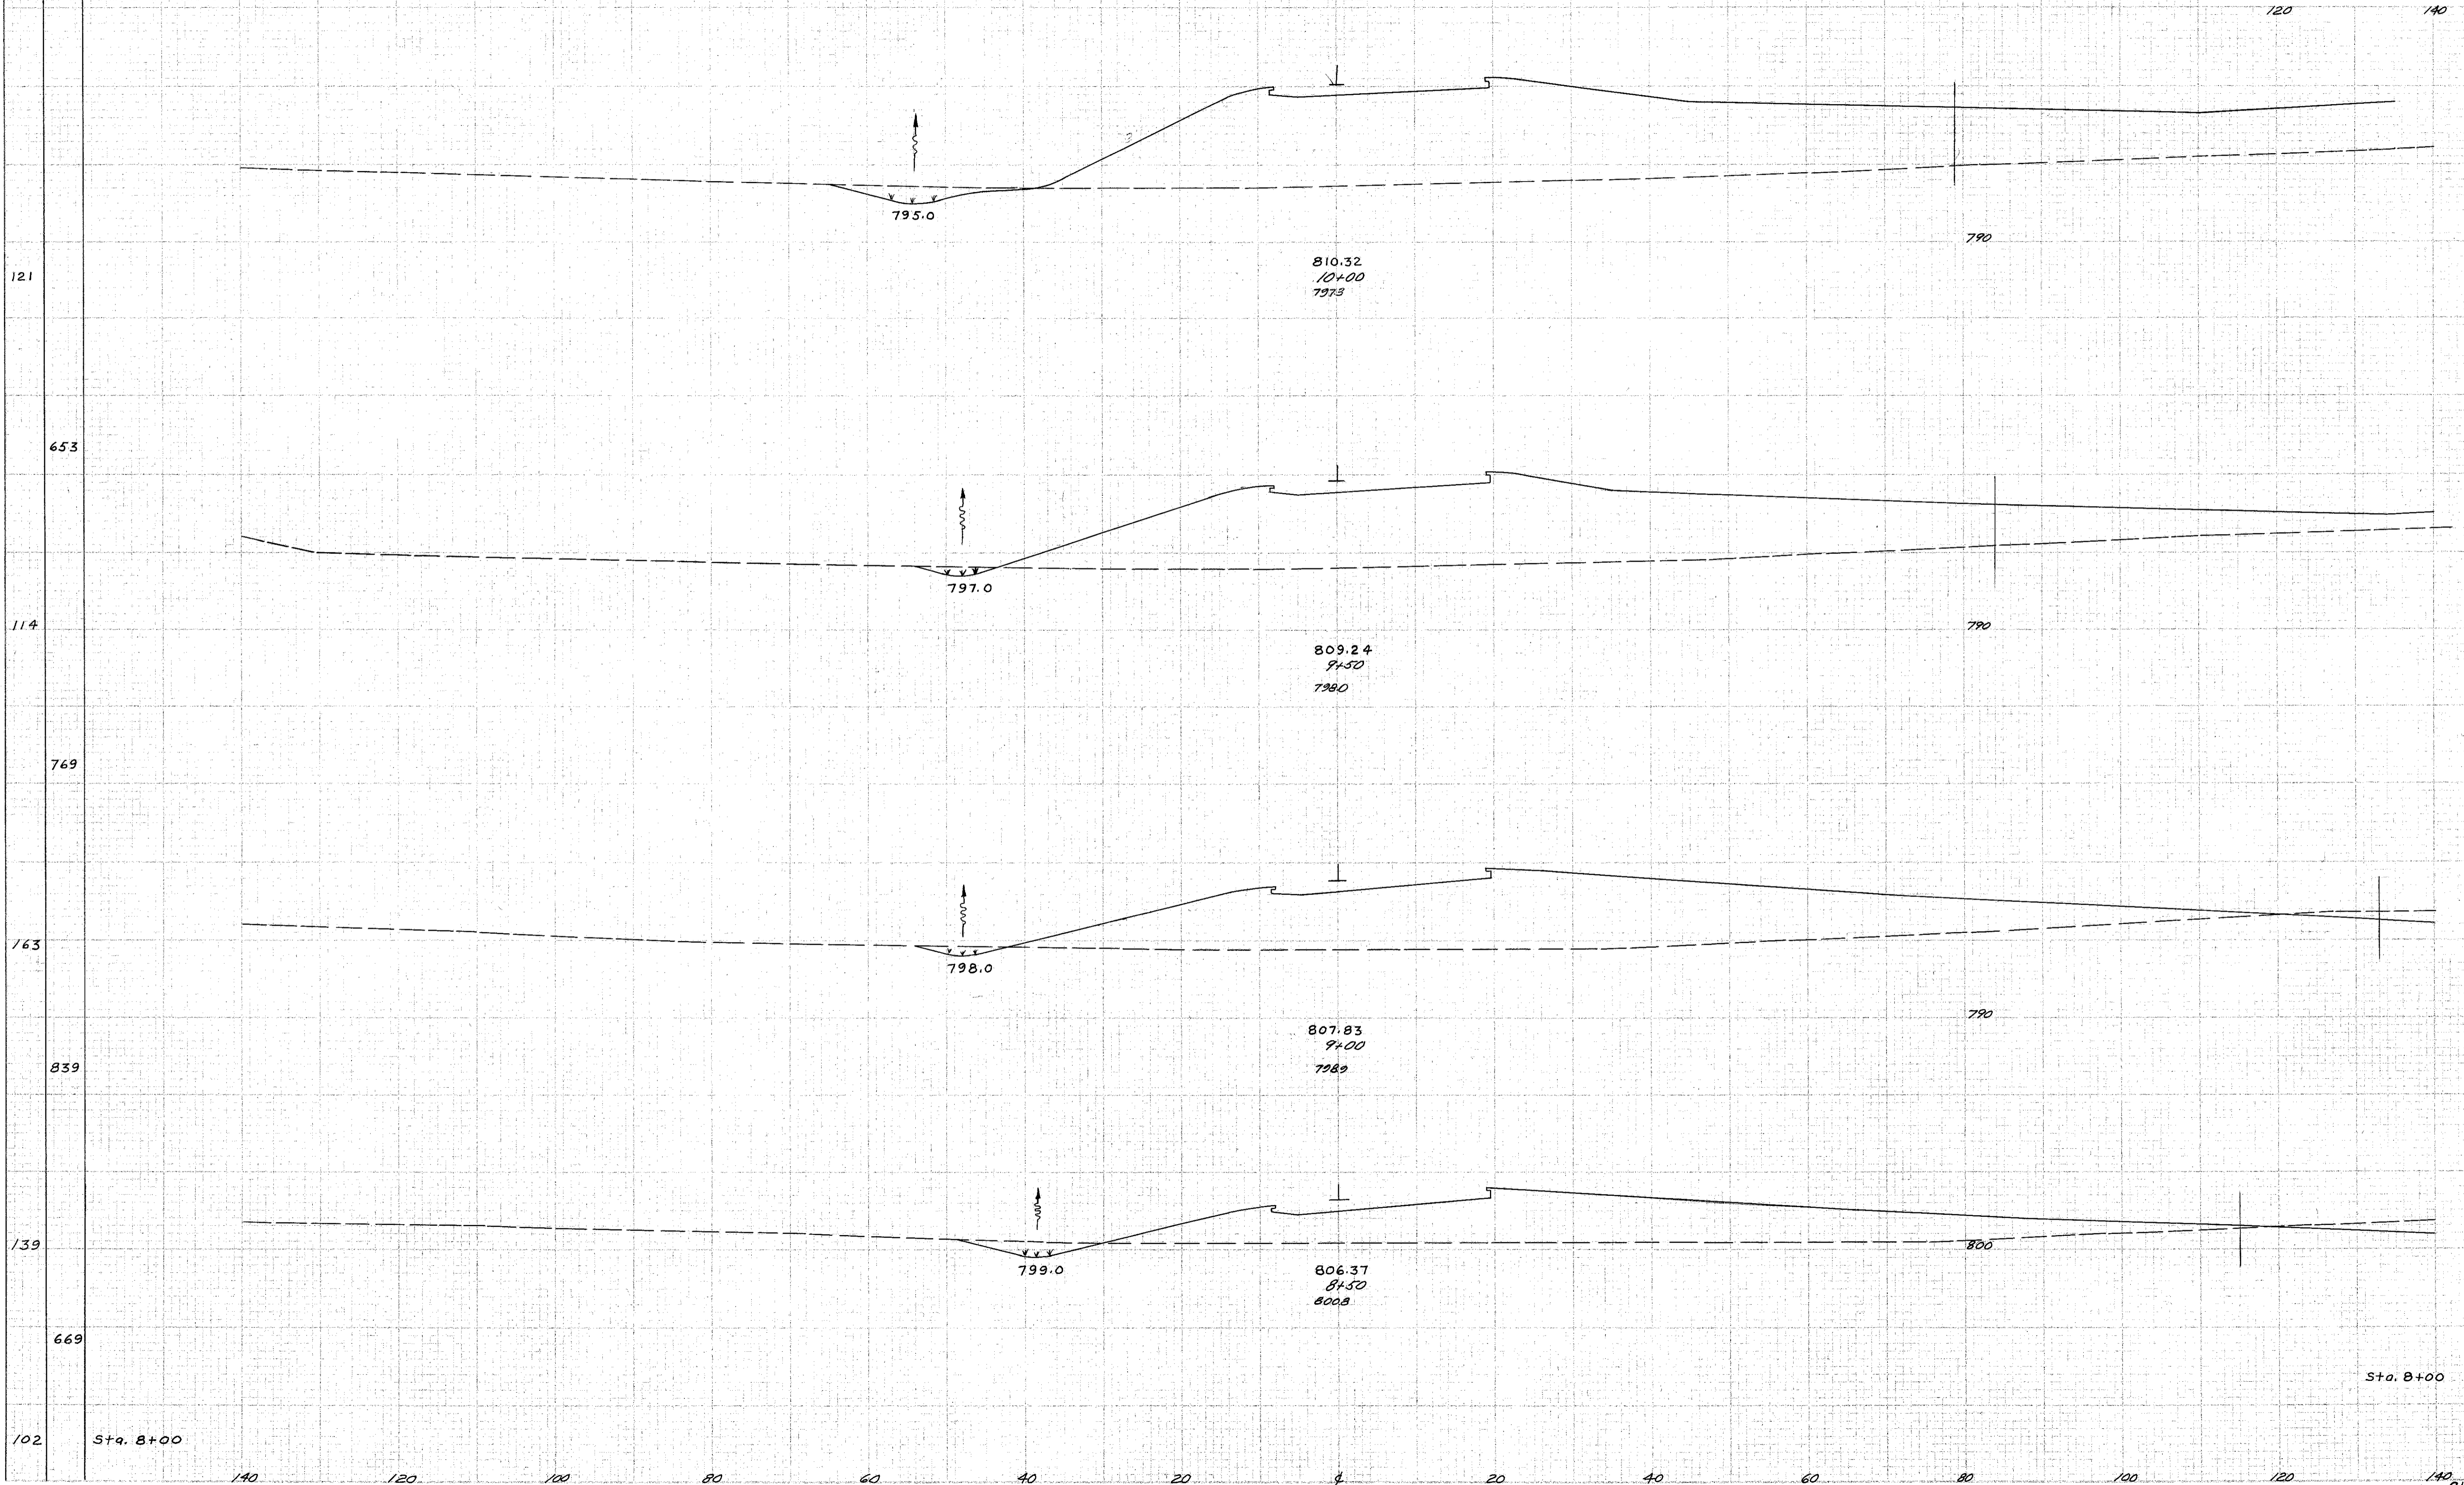

END AREA		CU. YDS.	
CUT	FILL	CUT	FILL
31	1130		
		38	1982
9	1010		
		25	1796
18	729		
		38	1392
22	574		
		38	664
Sta. 8+00	18	143	