


SEEDING  
END SO  
WIDTH YDS

PLAN NO. 2  
DATE 07-10  
PROJECT RCI-1103 C297

203  
280

LAKE COUNTY  
LAK-1-22.60

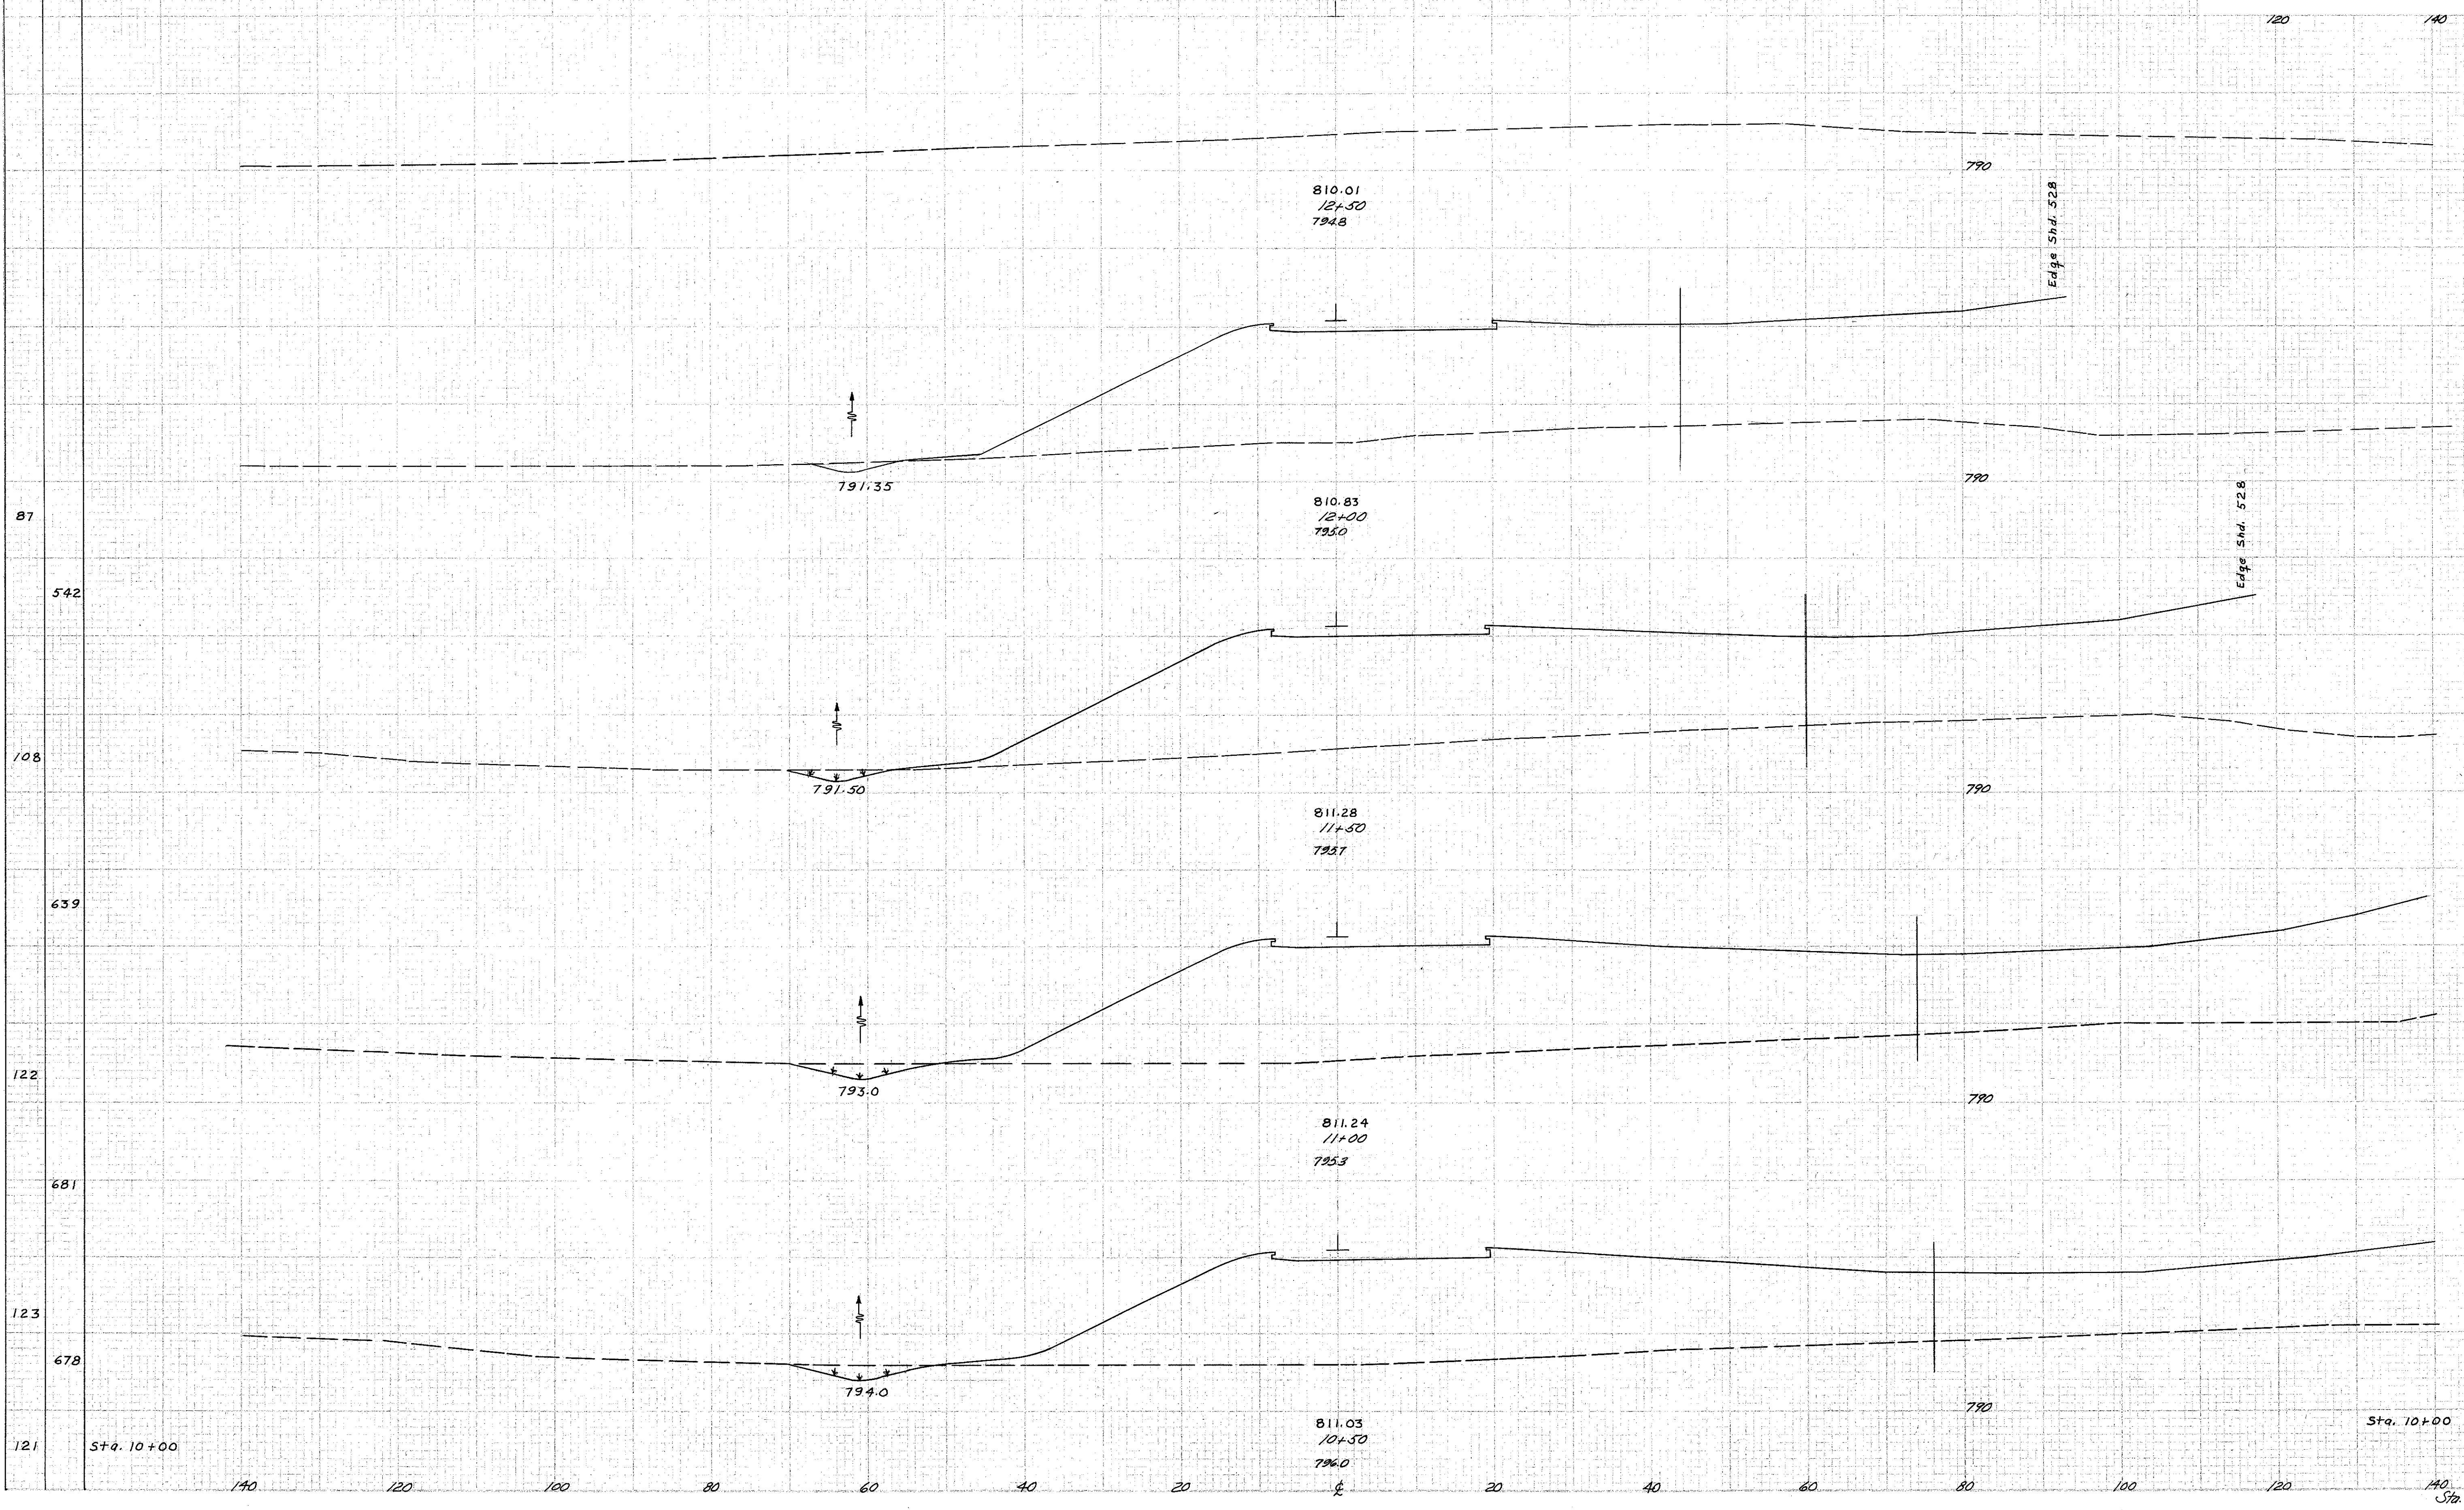

END AREA	CU. YDS.	
	Cut	Fill
8	1050	
18		2129
11	1249	
29		2455
20	1402	
38		2511
20	1309	
48		2259
31	1130	