


SEEDING
END WIDTH POS.

PLAN NO. 2	STATE OHIO	PROJECT ACI-1103 (29)
---------------	---------------	--------------------------

204
280

LAKE COUNTY
LAK-1-22.60

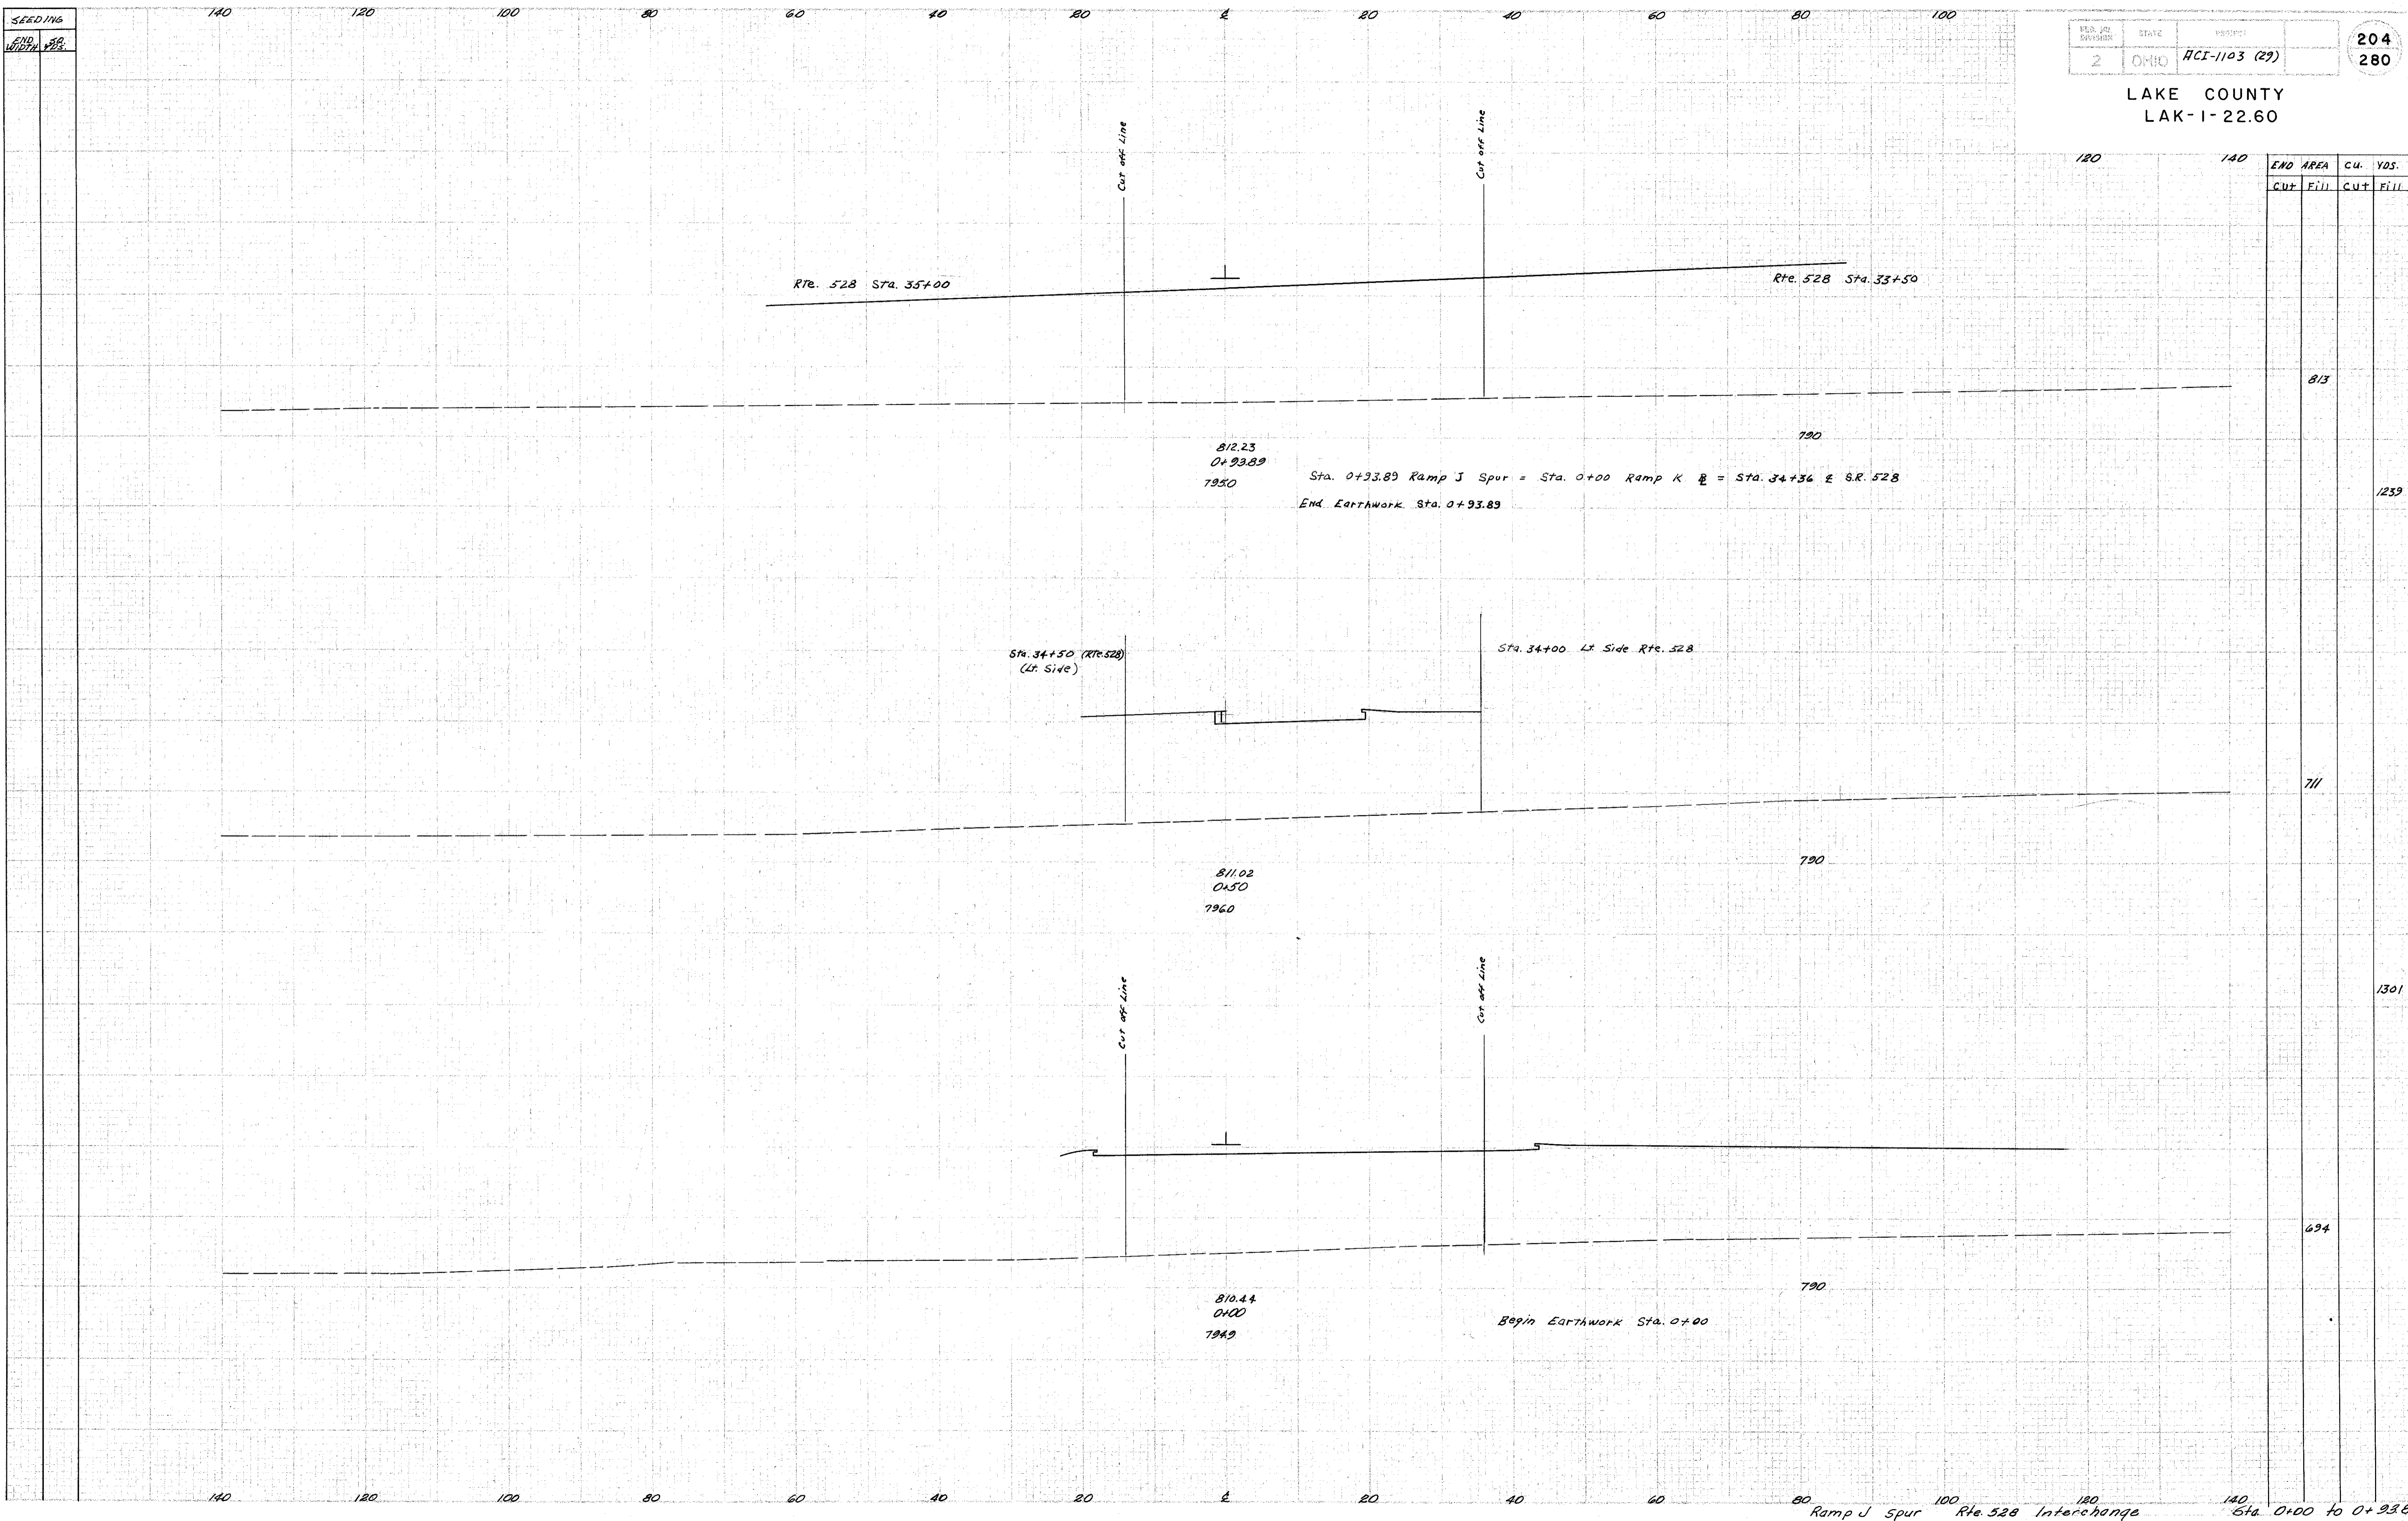

END AREA		C.U. YDS.	
CUT	FILL	CUT	FILL

813

1239

711

1301

694

Ramp J Spur Rte. 528 Interchange Sta. 0+00 to 0+93.89