


SEEDING  
END SO  
WIDTH YDS.

SPR. NO.	STATE	PROJECT
2	OHIO	PCI-1103 (29)

205  
280

LAKE COUNTY  
LAK-1-22.60

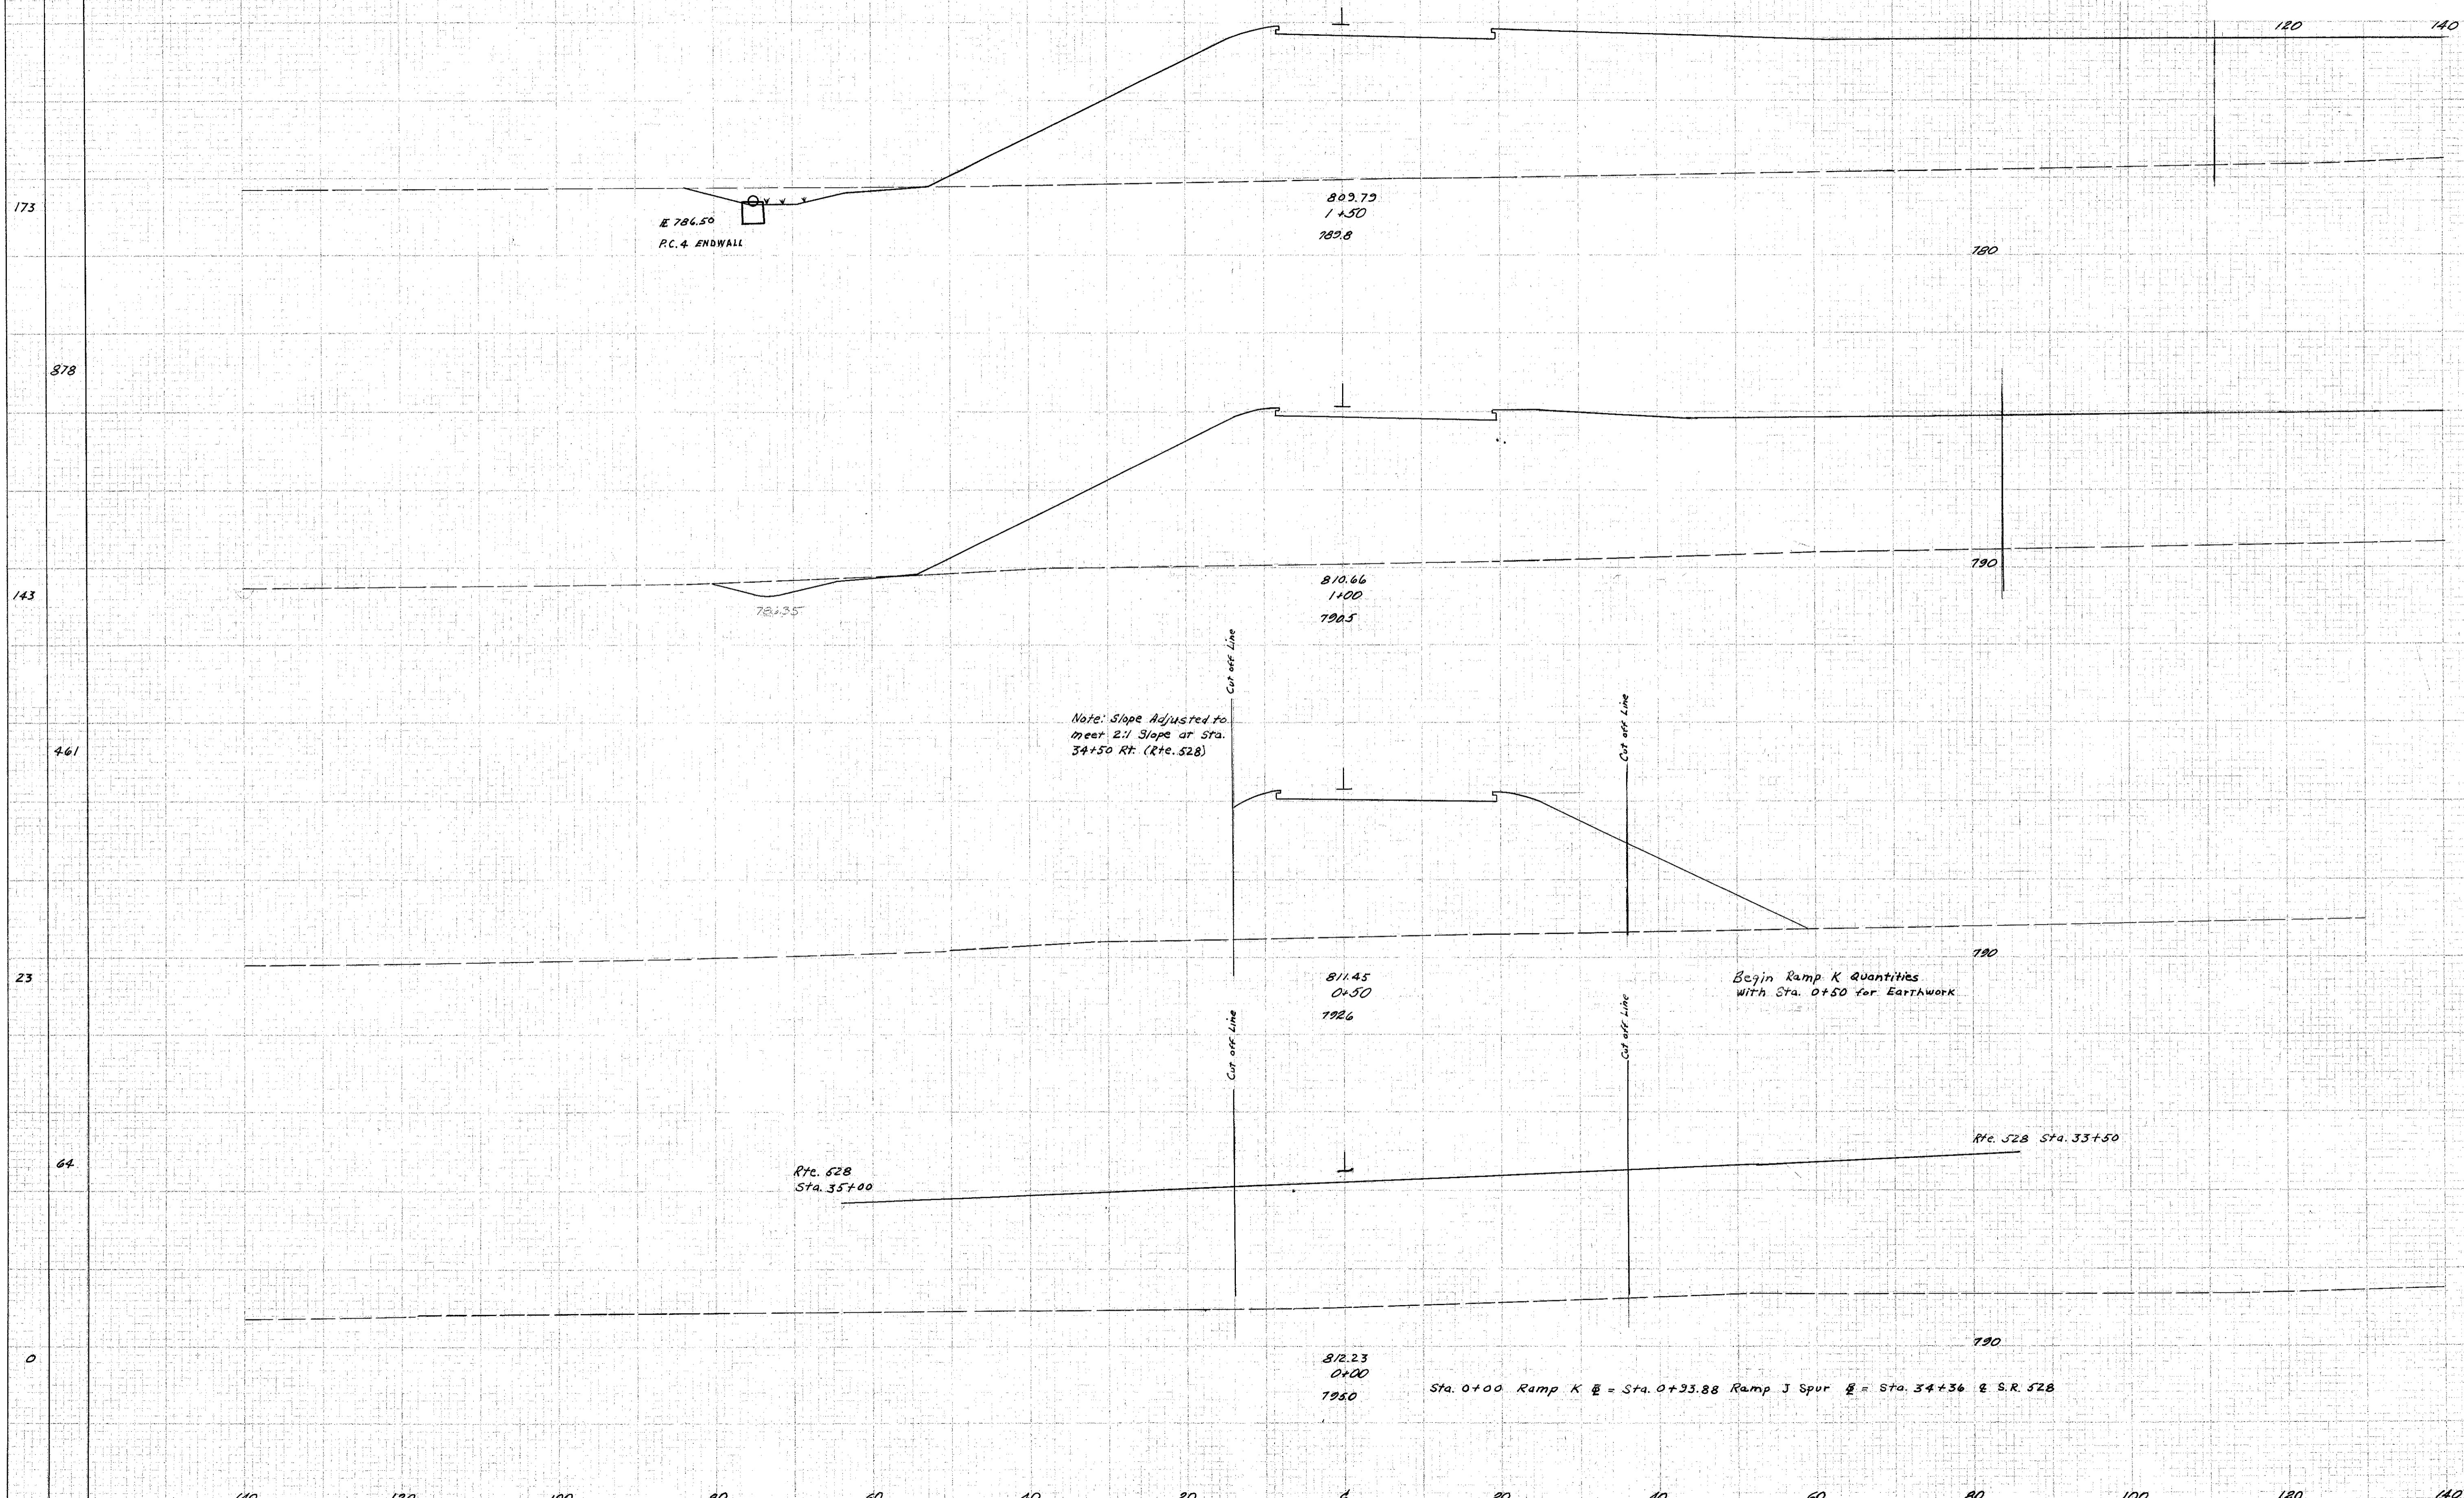

END AREA	CU. YDS	
	Cut	Fill
32	2563	
		50
22	2158	
		2815
882		

100 Ramp K  
120 Rte. 528 Interchange  
140 Sta. 0+00 to 1+50