


SEEDING  
END SO.  
WIDTH YDS.

ASST. DIST. DIVISION	STATE	PROJECT
2	OHIO	RCI-1103 (29)

206  
280

LAKE COUNTY  
LAK-1-22.60

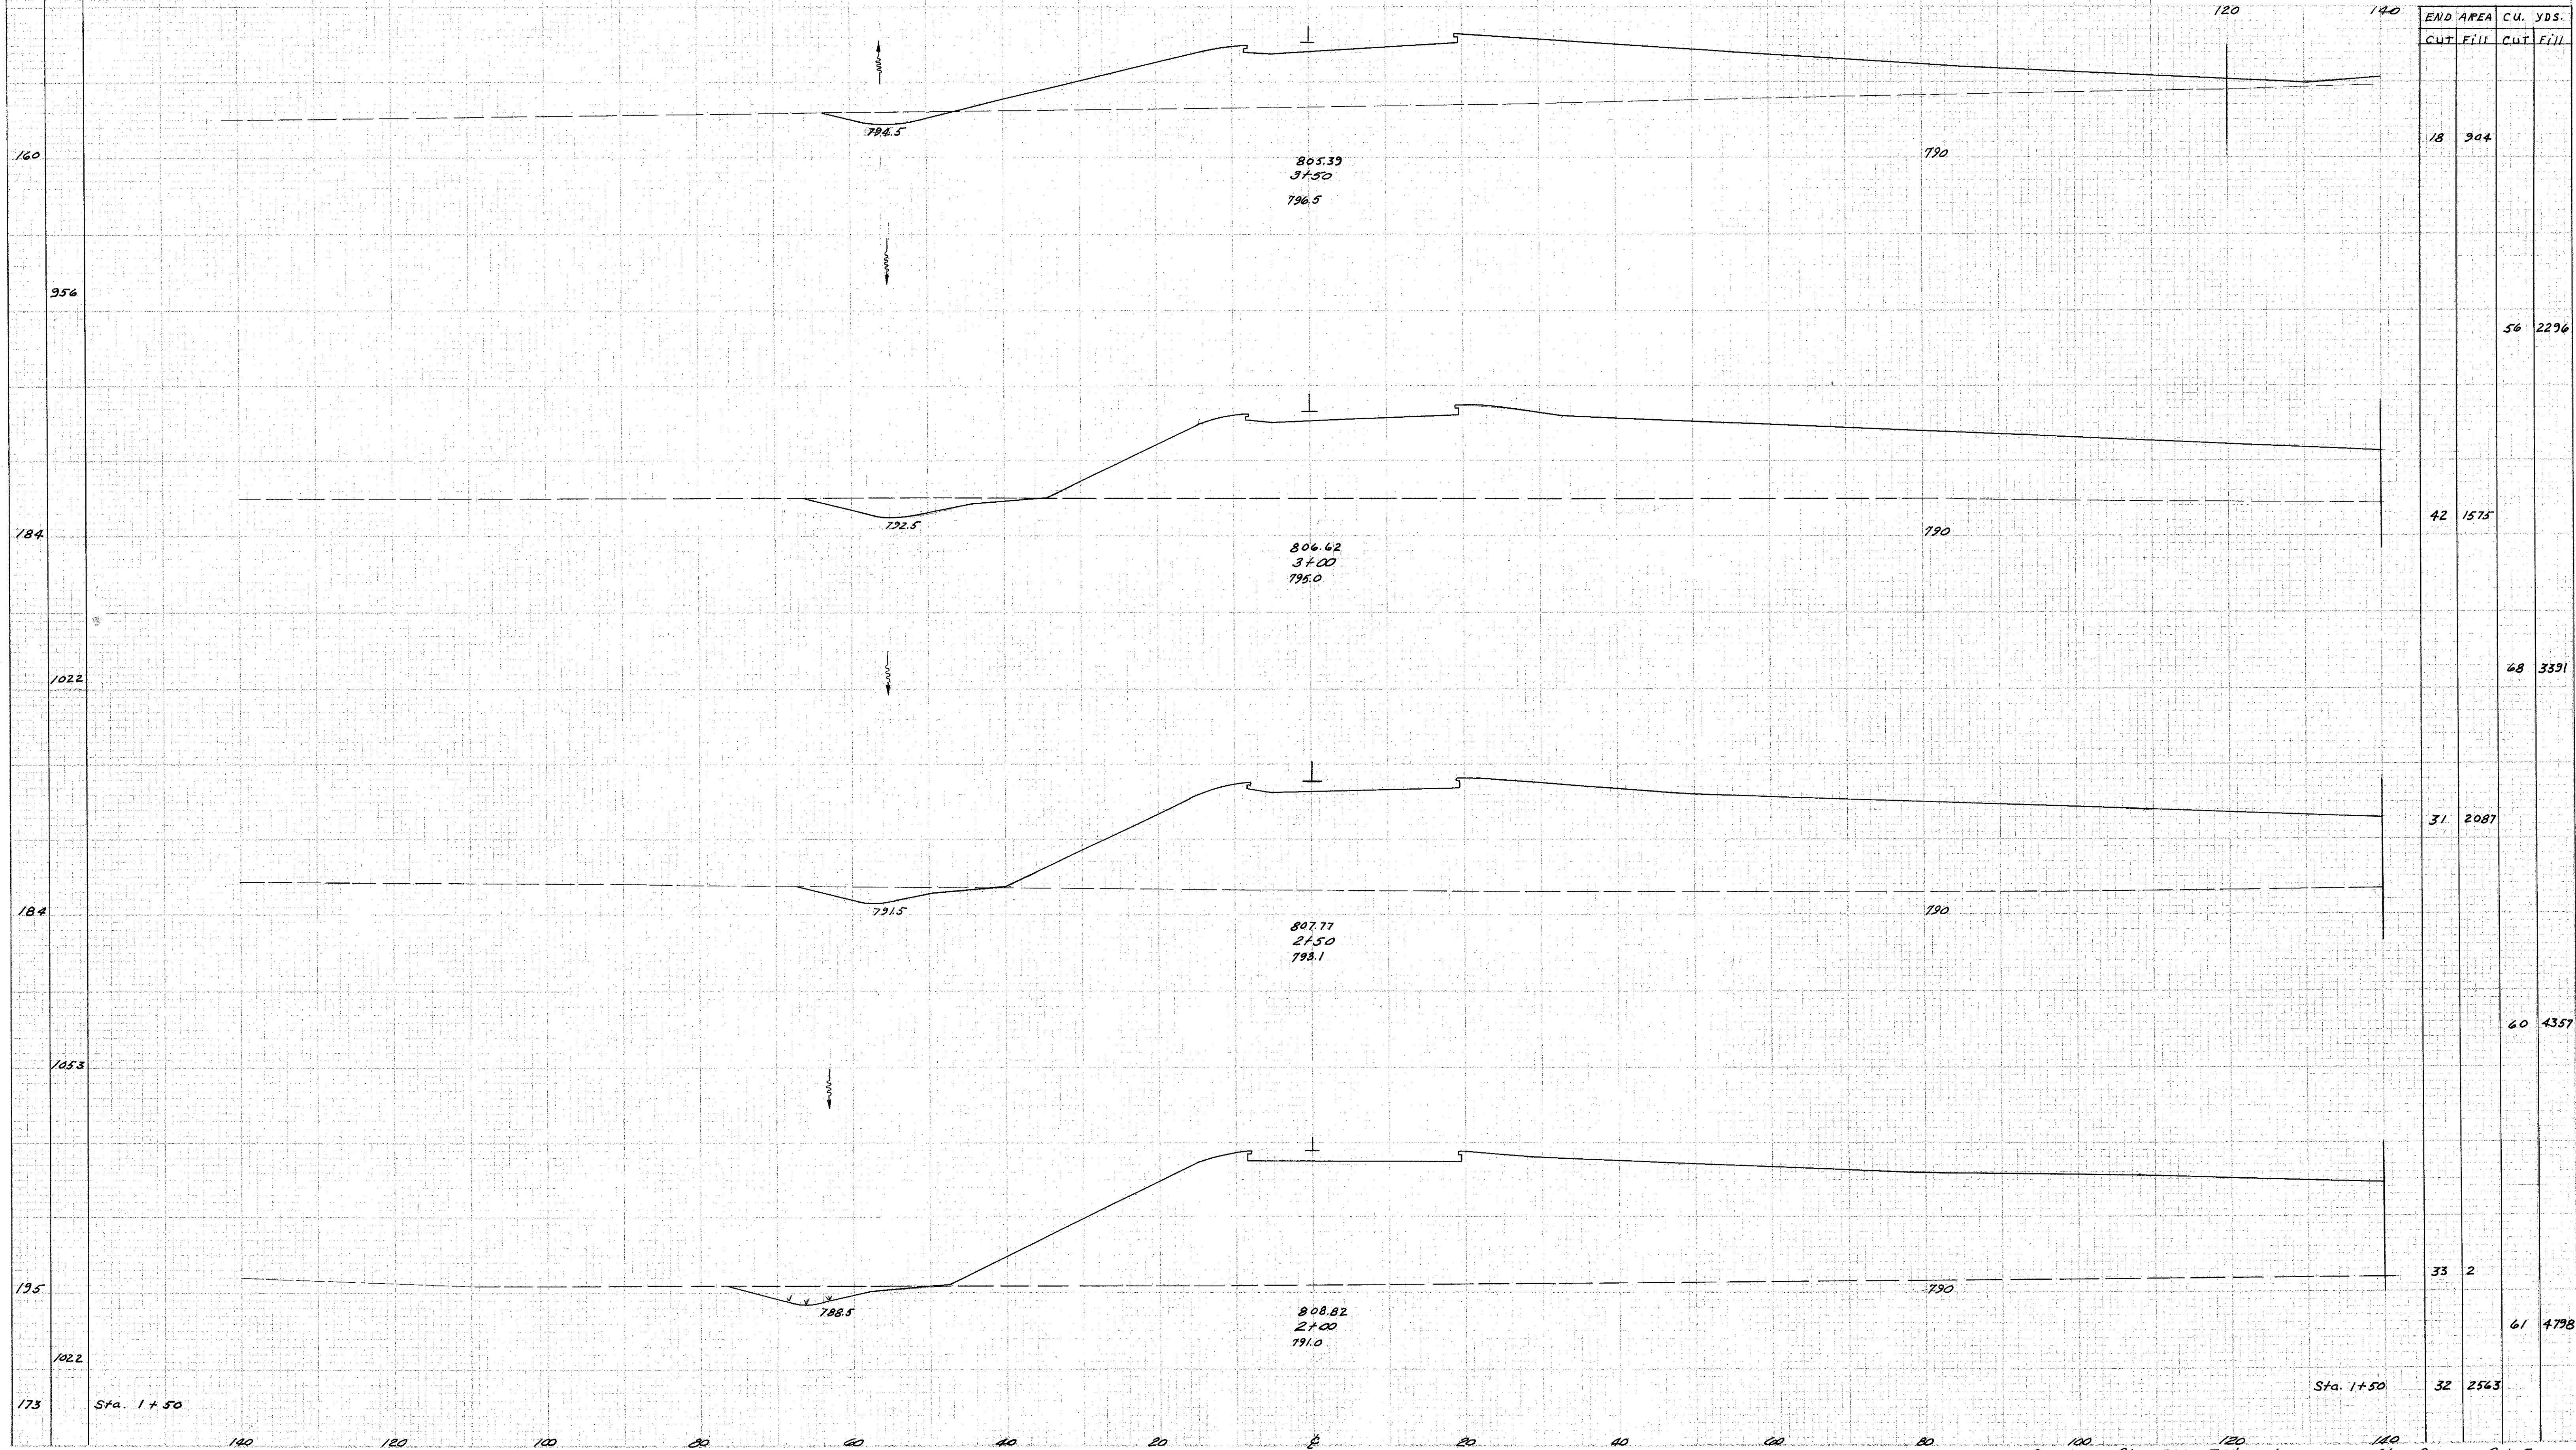

*Handwritten notes:*  
 1. 5-23-58  
 2. 2-3-58  
 3. 2-3-58

Ramp K Rte. 528 Interchange Sta. 2+00 - 3+50