


SEEDING  
END SO  
WIDTH YDS.

FED. DIST. DIVISION	STATE	PROJECT
2	OHIO	ACI-1103 (29)

207  
280

LAKE COUNTY  
LAK-1-22.60

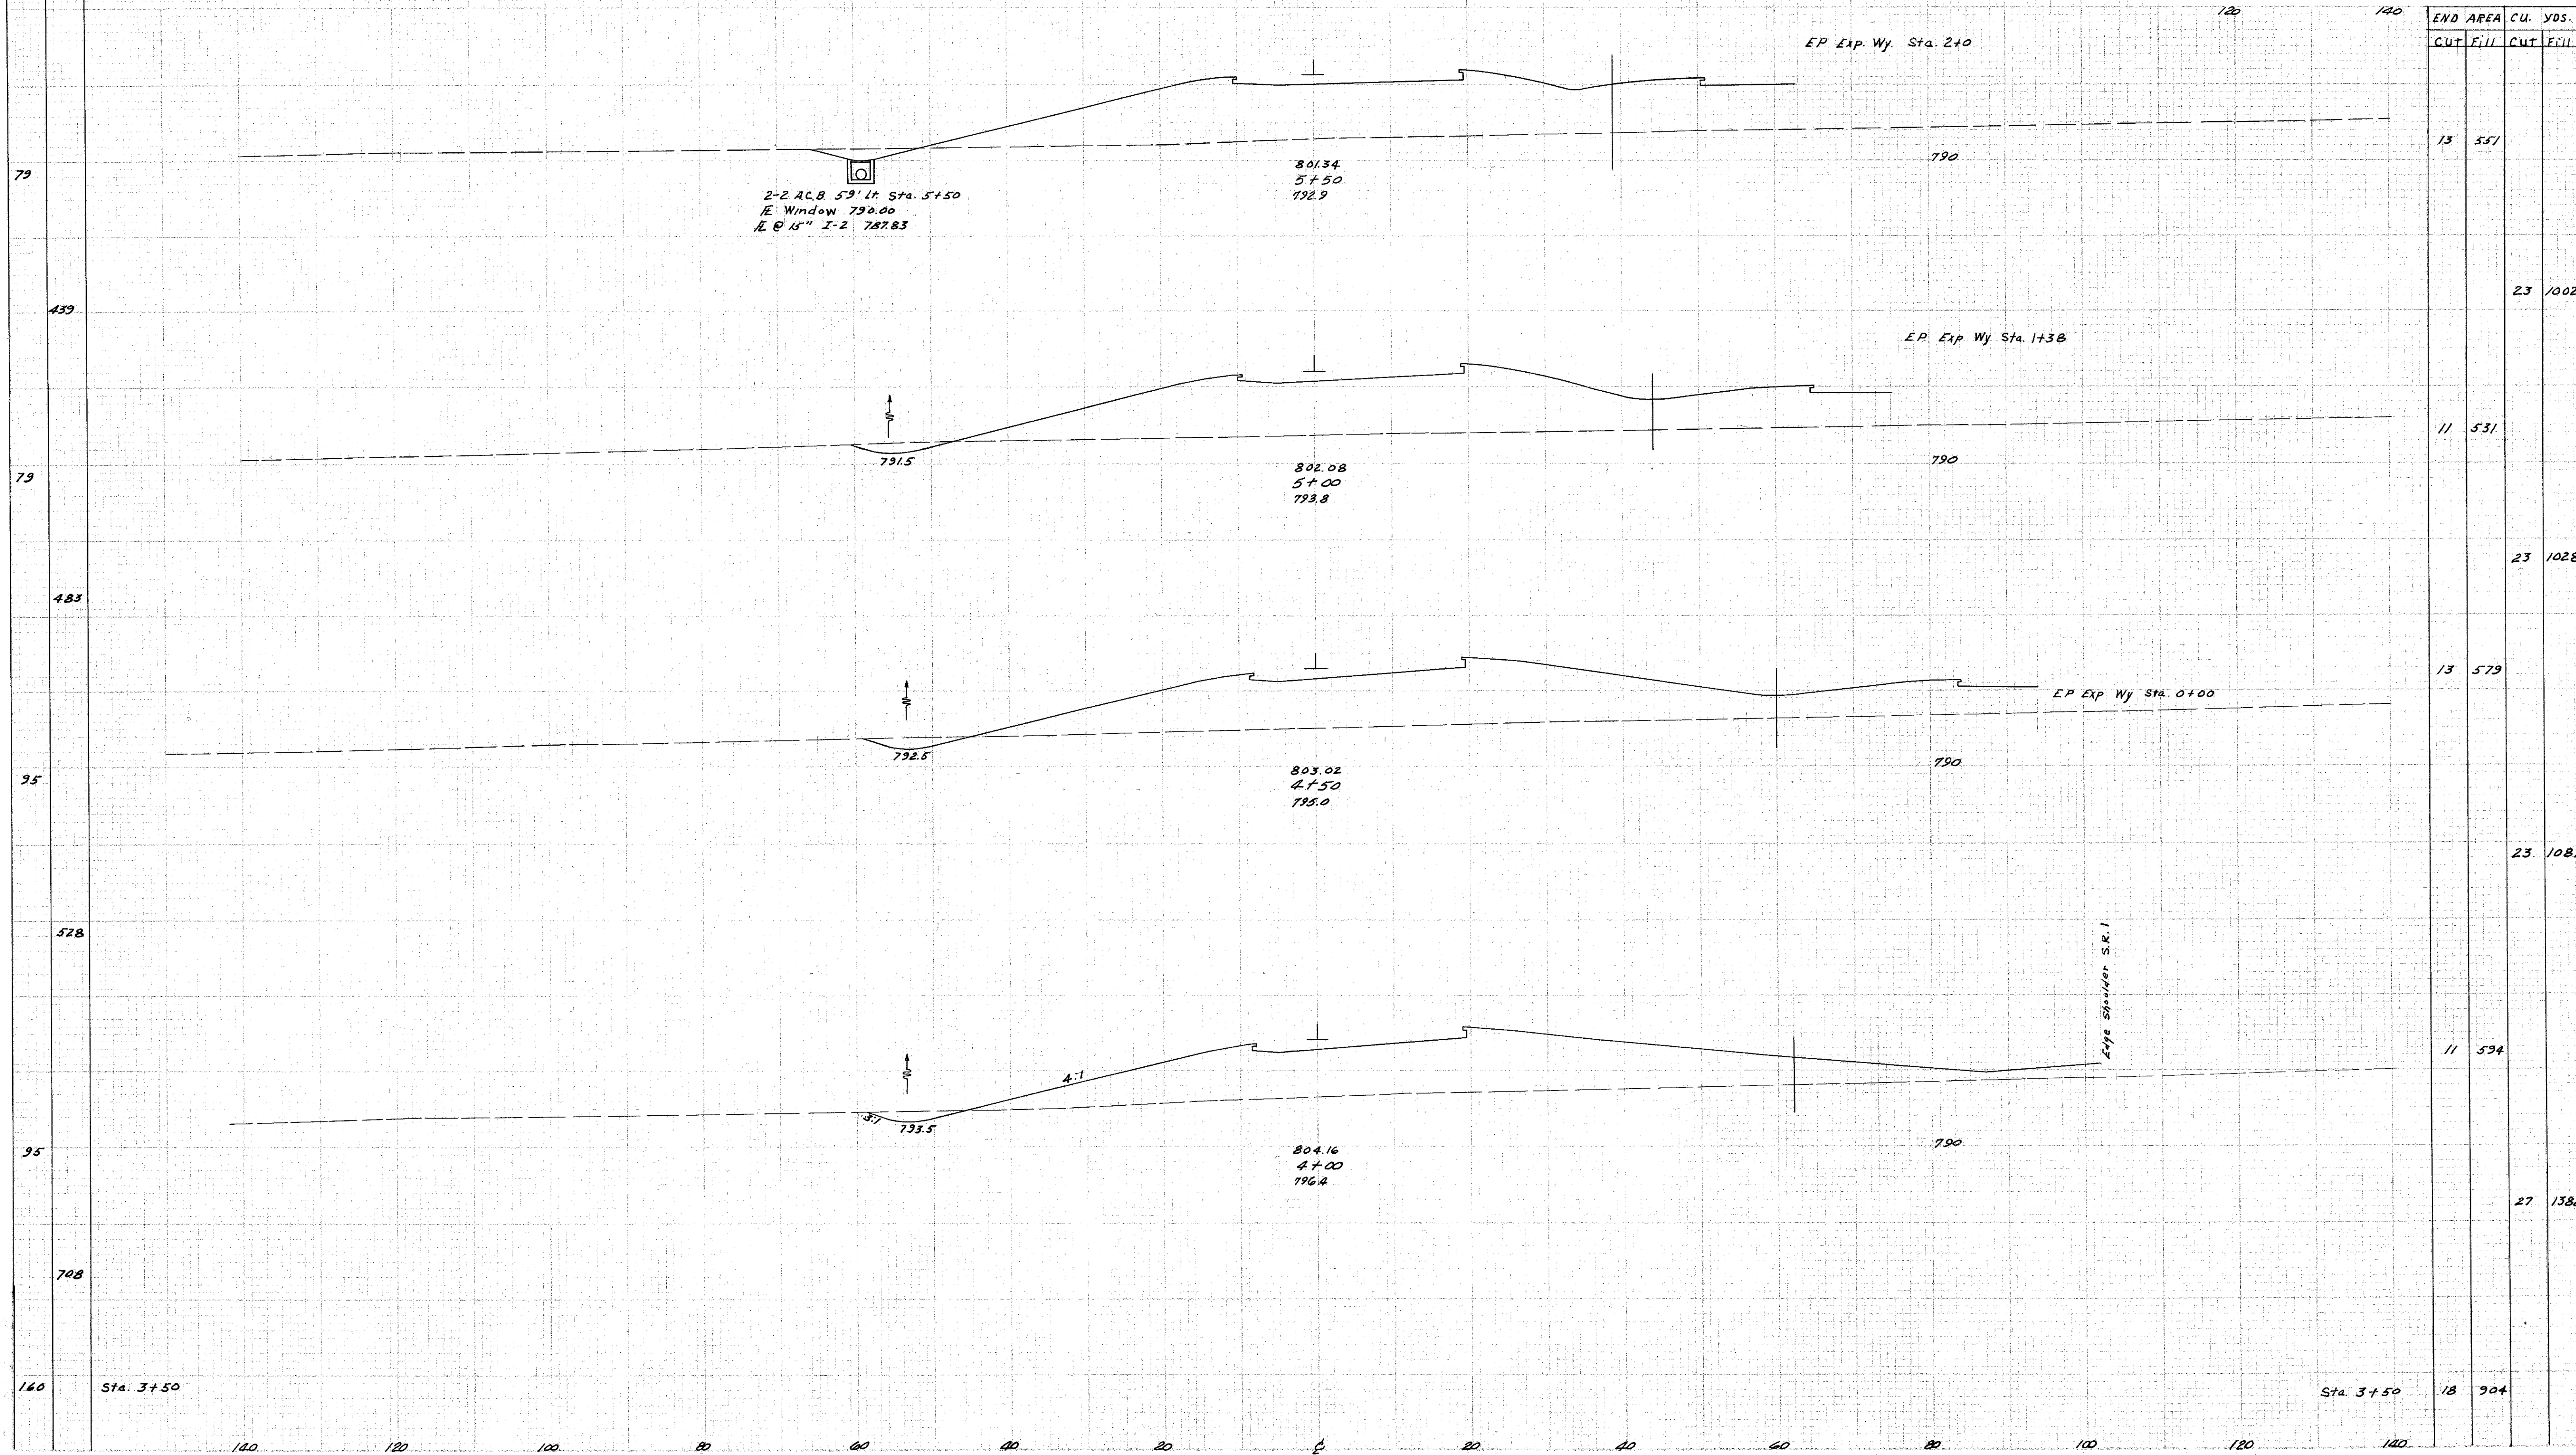

2-2 AC.B 59' Lt. Sta. 5+50  
 5-2-58

4:1  
 3:1  
 2-1-58  
 2-3-58