


SEEDING
END SQ
WIDTH YDS

| | | |
|----------------|---------------|-----------------------|
| PROJ. NO. 2 | STATE OHIO | PERCENT 7.103 (23) |
|----------------|---------------|-----------------------|

209
280

LAKE COUNTY
LAK-I-22.60

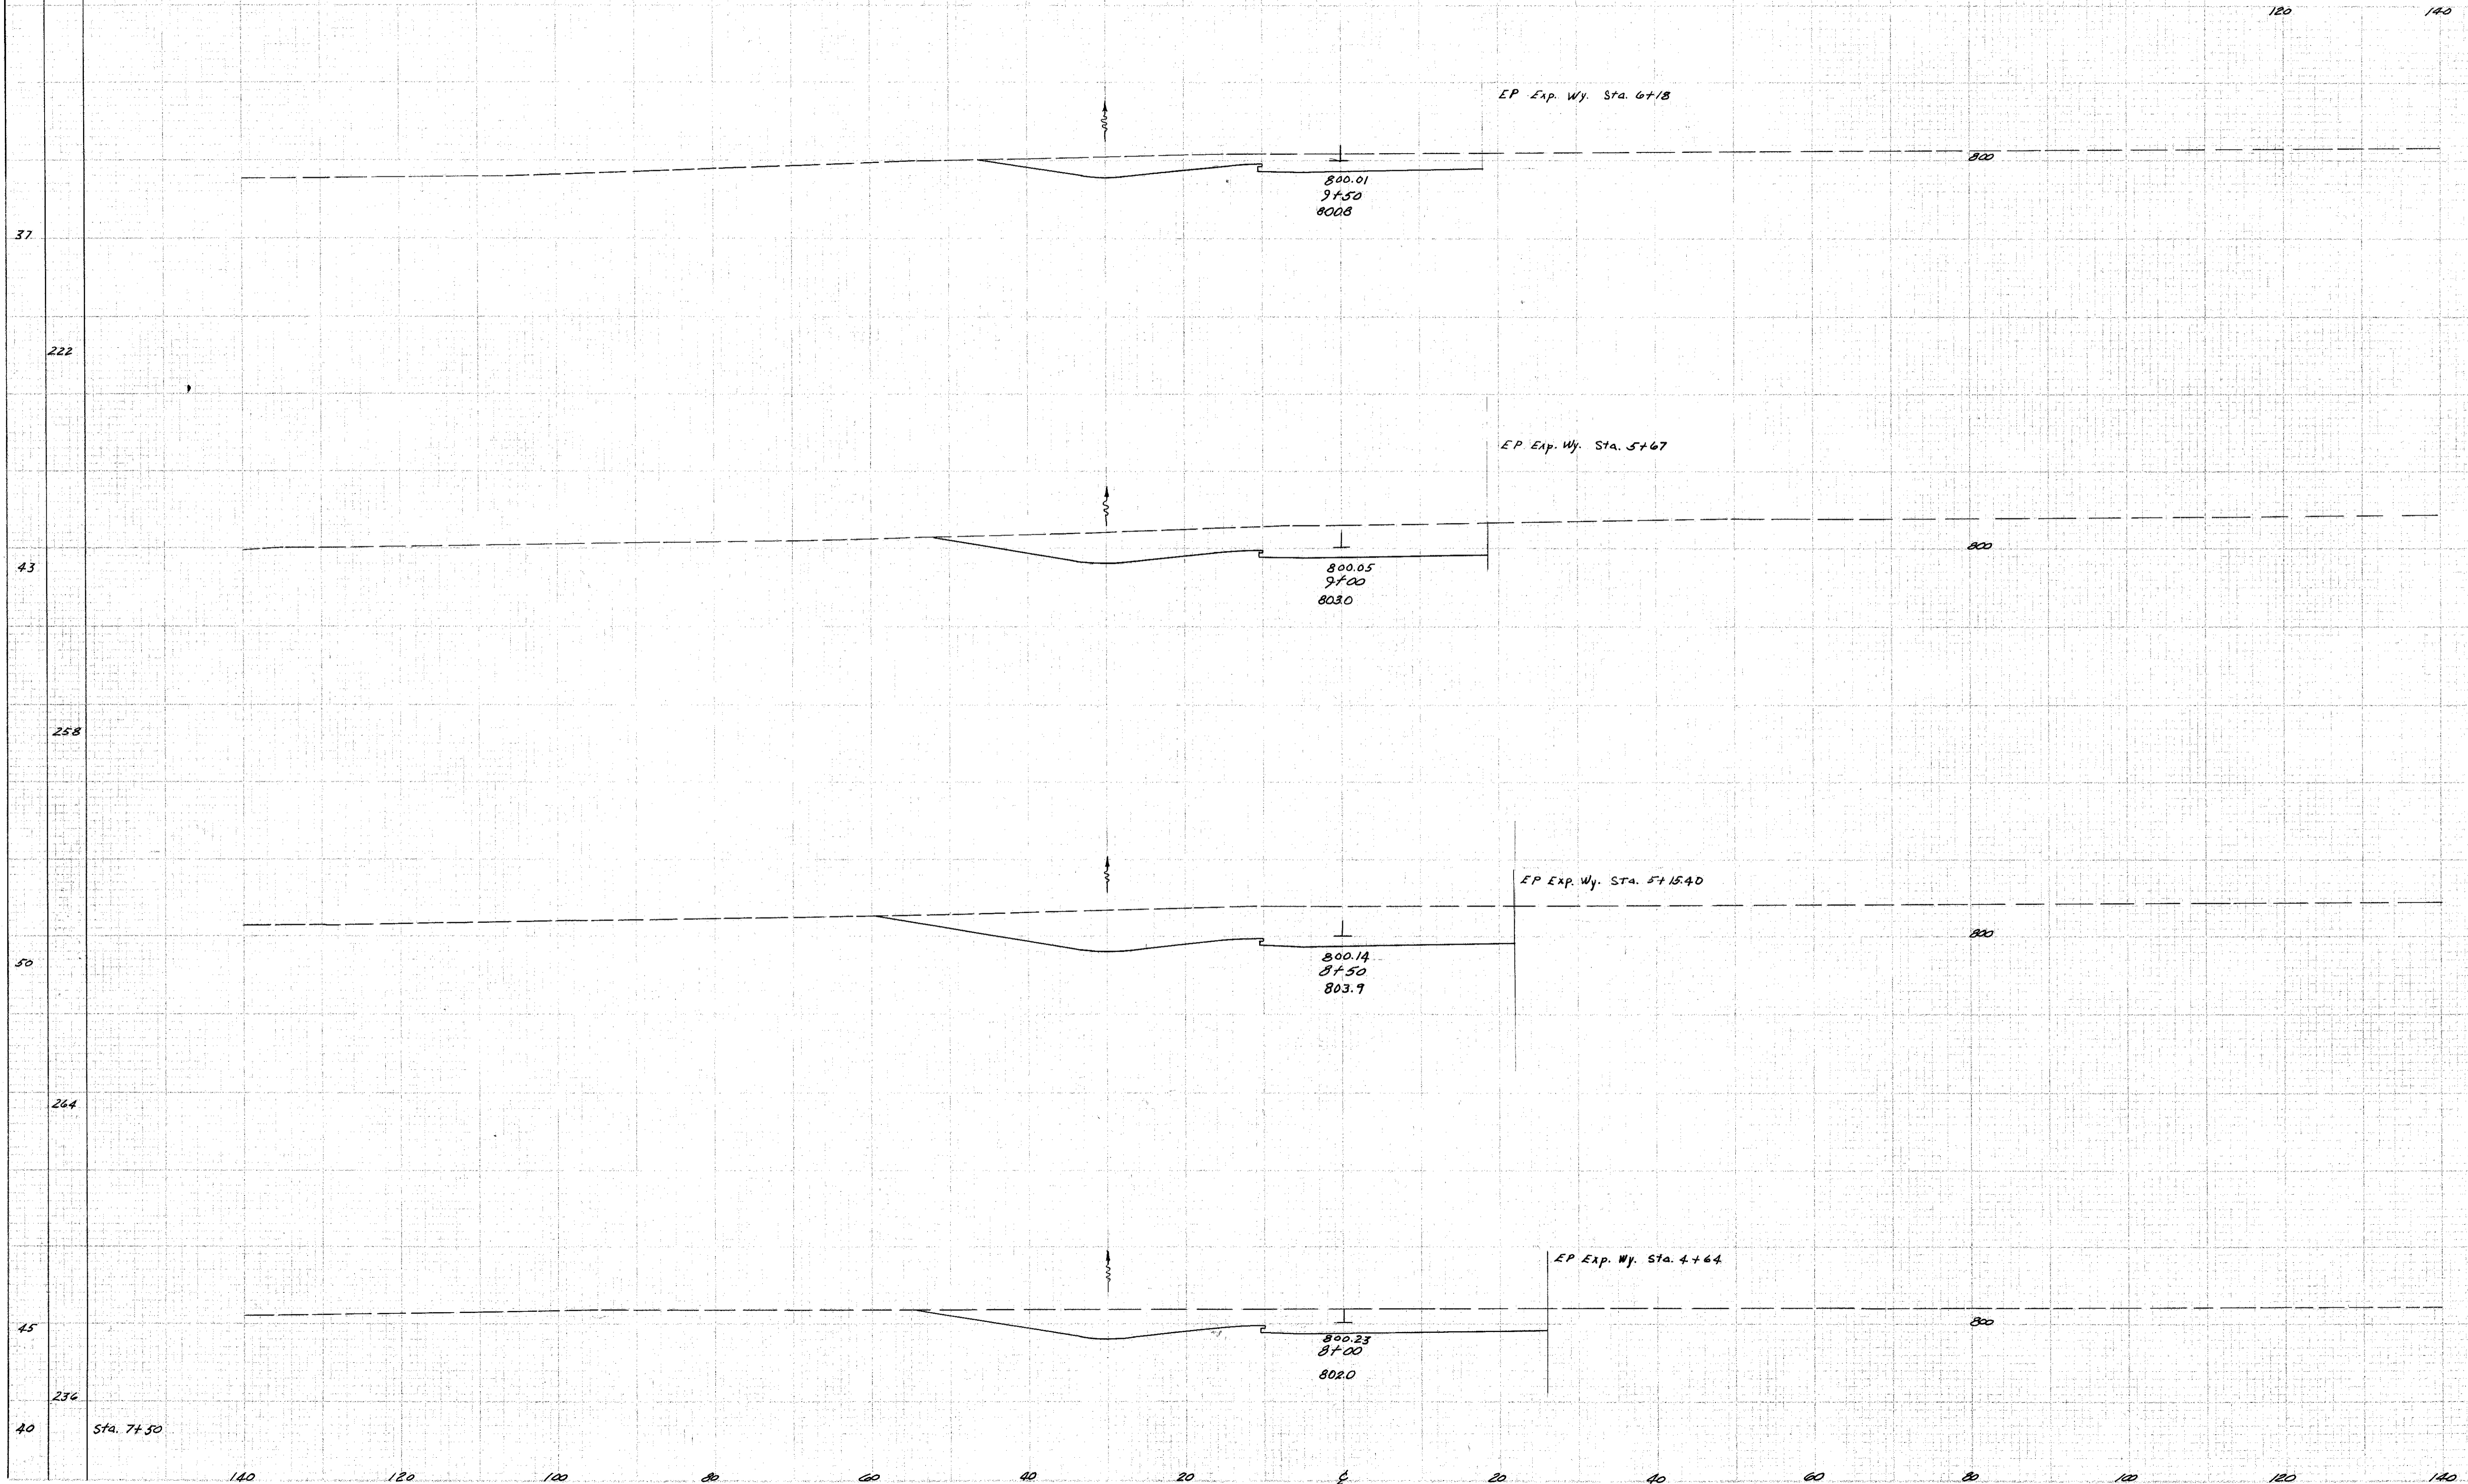

| END AREA | | C.U. YDS. | |
|----------|------|-----------|------|
| CUT | FILL | CUT | FILL |
| | | | |

37
222
43
258
50
264
45
234
40

Completed by RR
1-23-58
J.H. 2-58

Amended 5-22-58
5-22-58 J.H.