


SEEDING
END SO
WIDTH YDS

PER. NO.	STATE	PROJECT	210
2	OHIO	HCI-1102 C29	280

LAKE COUNTY
LAK-1-22.60

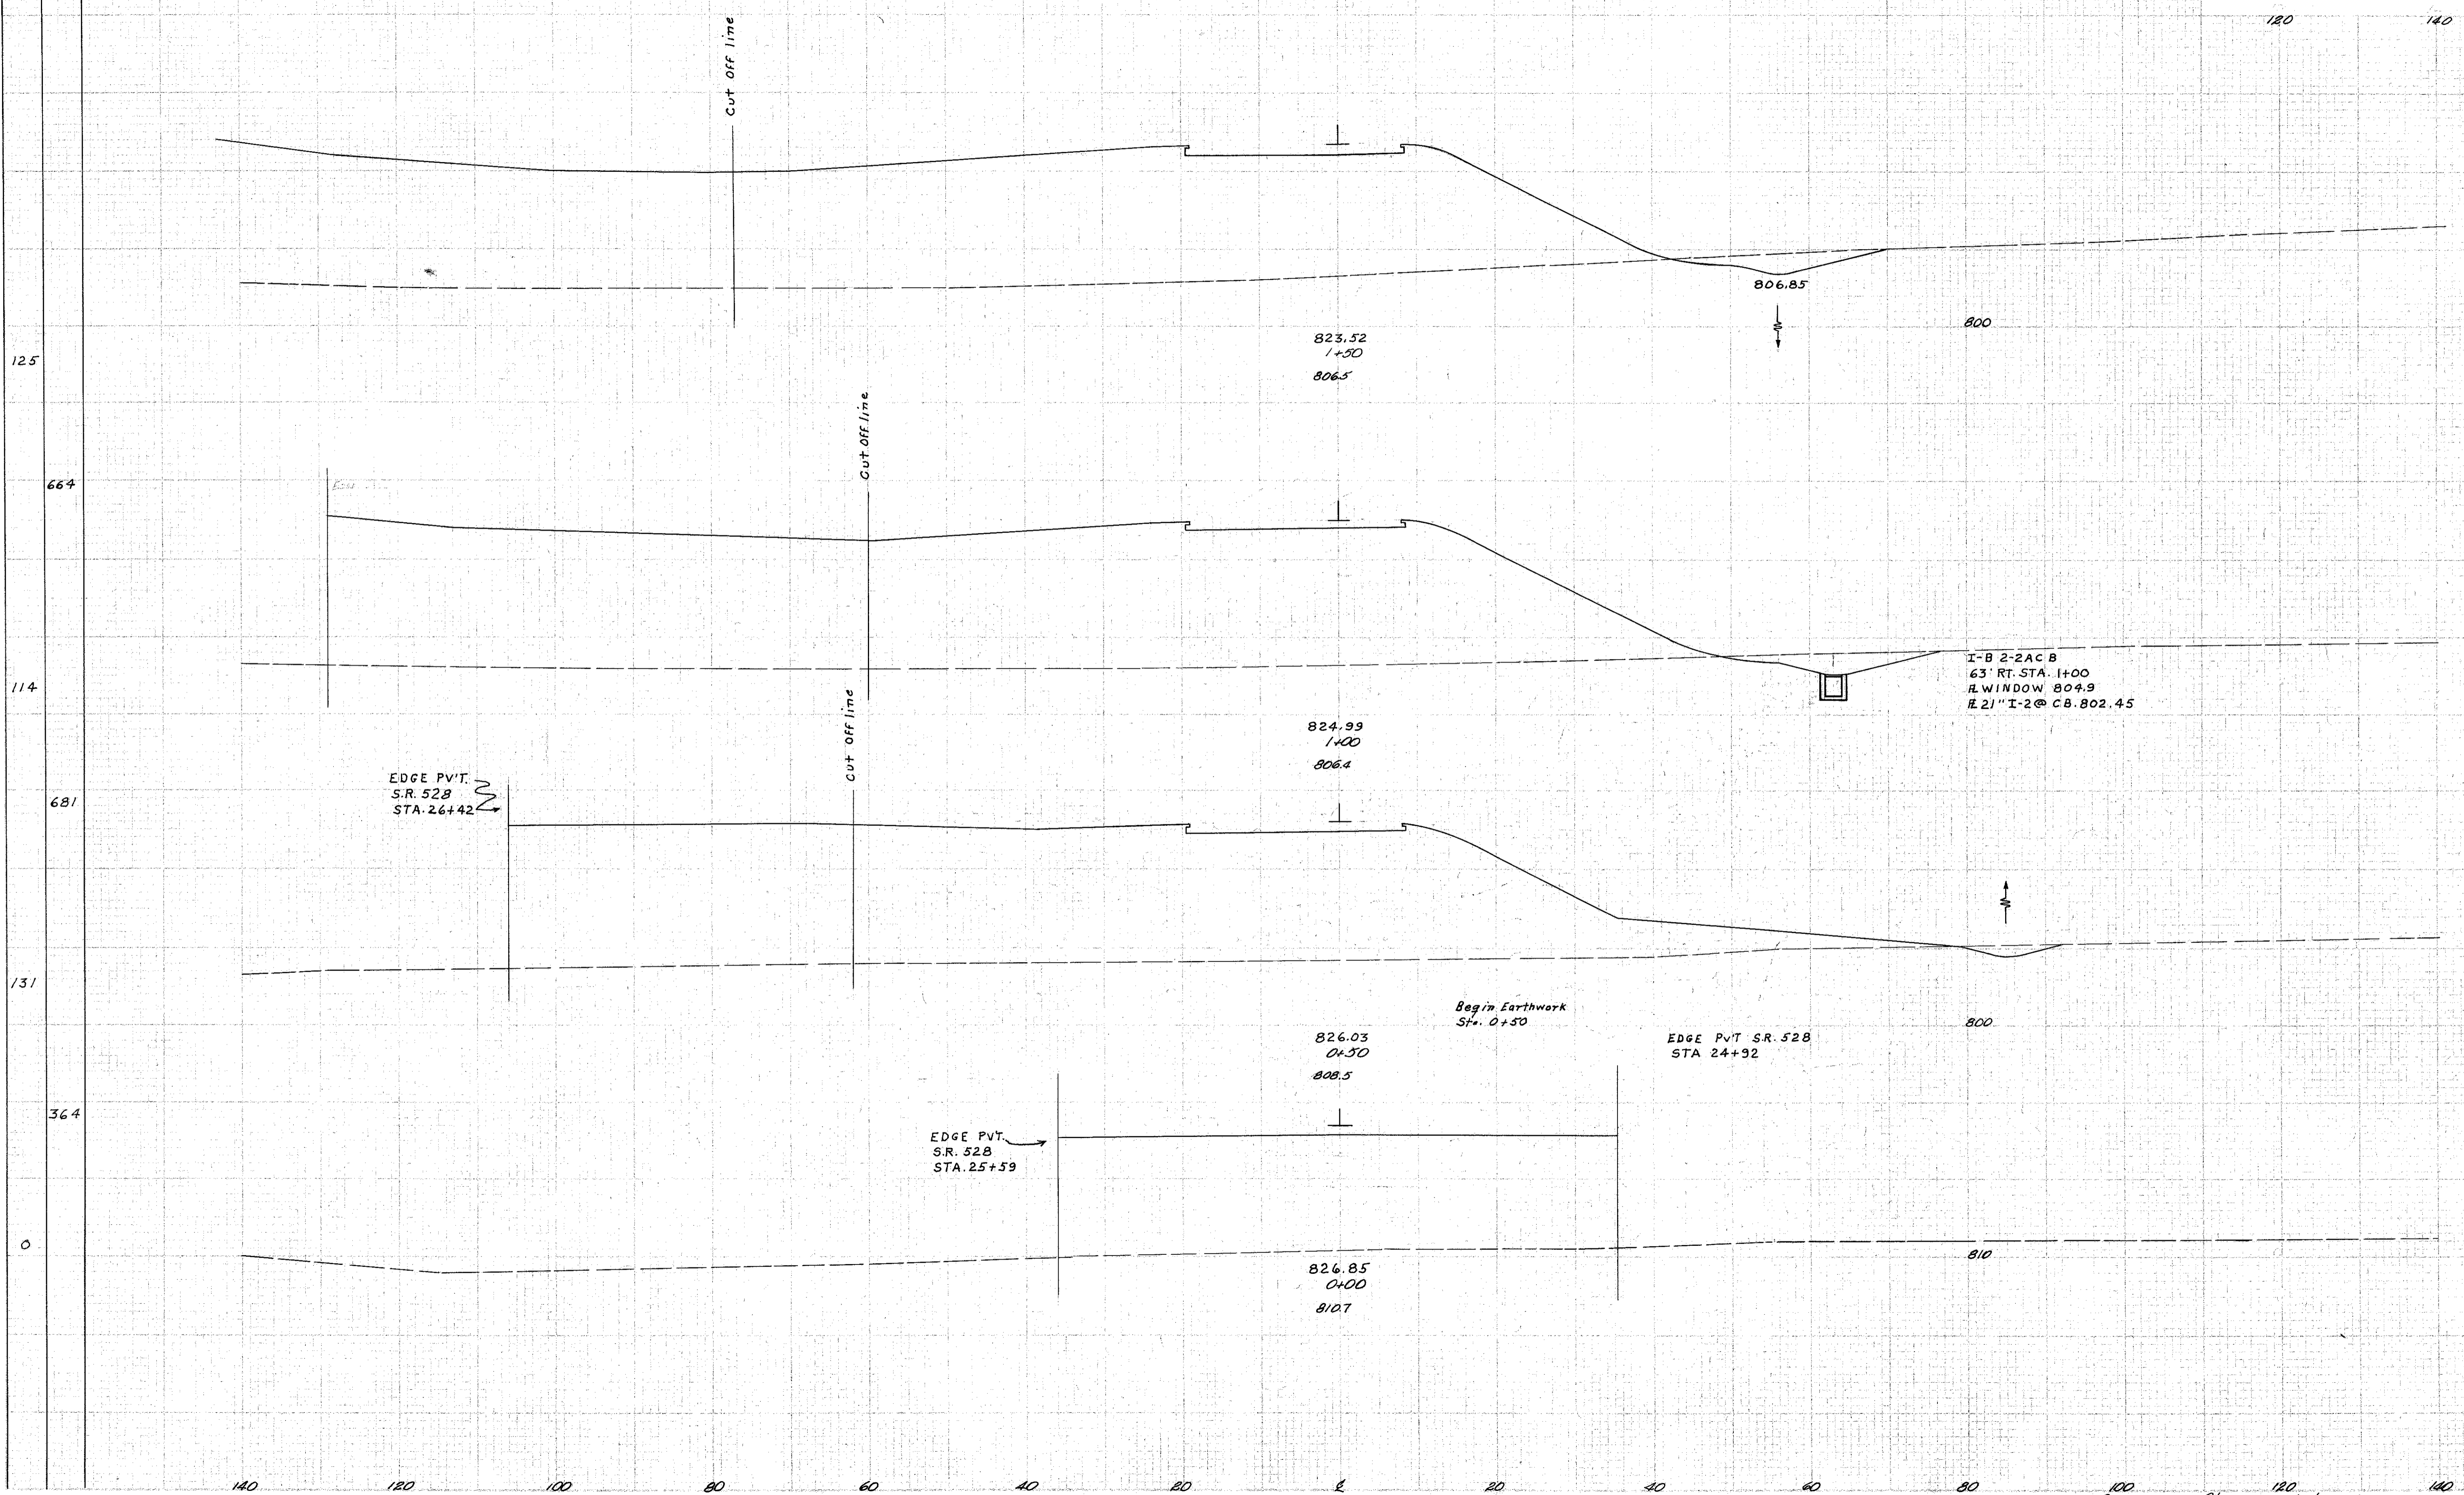

END AREA	C.U.	YDS.	
Cut	Fill	Cut	Fill

45	1656	81	2973
42	1554	49	2919
10	1598		

I-B 2-2ACB
63' RT. STA. 1+00
R WINDOW 804.9
R 2' I-2@CB. 802.45

Begin Earthwork
Sta. 0+50

EDGE PVT.
S.R. 528
STA. 26+42

EDGE PVT.
S.R. 528
STA. 25+59

EDGE PVT S.R. 528
STA 24+92