


SEEDING
END
WIDEN
SQ.
YDS.

2 OHIO RCI-1103 (27)

211
280

LAKE COUNTY
LAK-1-22.60

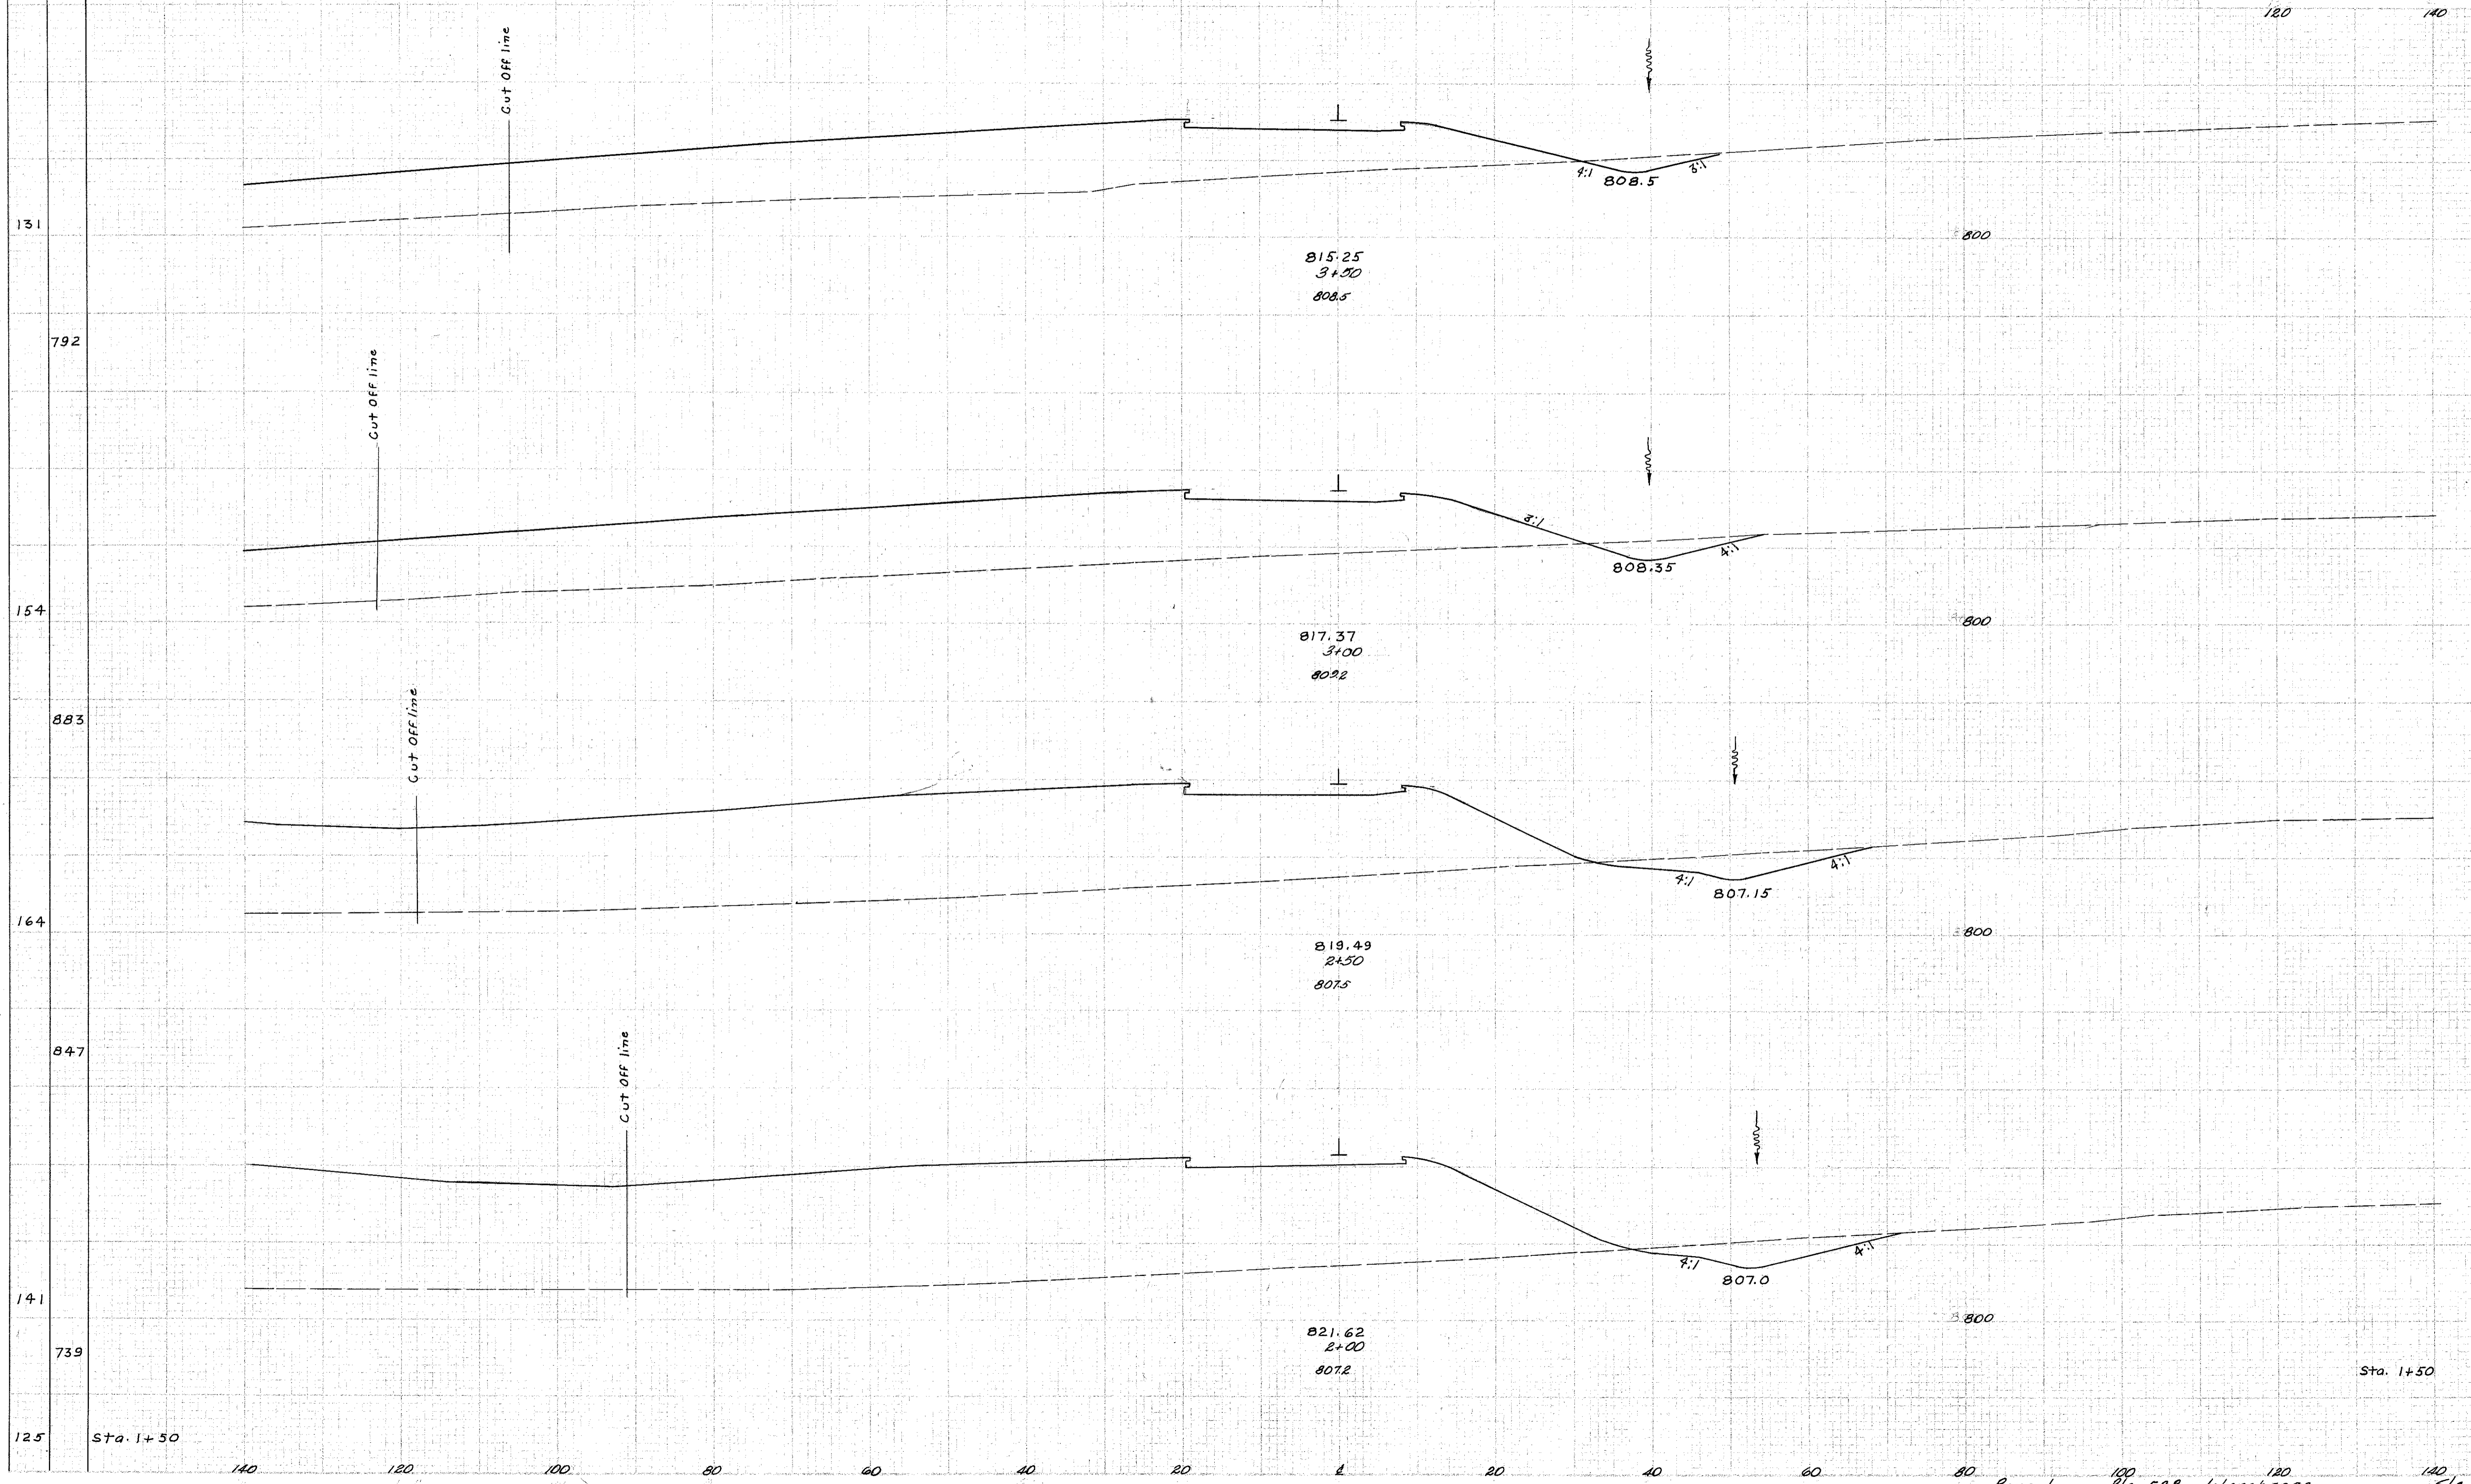

END AREA	CUT	FILL	CU. YDS.
20	905		
48	1946		
31	1196		
80	2691		
55	1710		
106	3106		
53	1644		
97	3056		
45	1656		

125 Sta. 1+50

Sta. 1+50

Ramp L 100 Rte. 528 Interchange 140 Sta. 2+00 to 3+50