


SEEDING  
END WIDTH SQ YDS

PROJ. NO.	STATE	PROJECT
2	OHIO	RCT-1103(29)

213  
280

LAKE COUNTY  
LAK-1-22.60

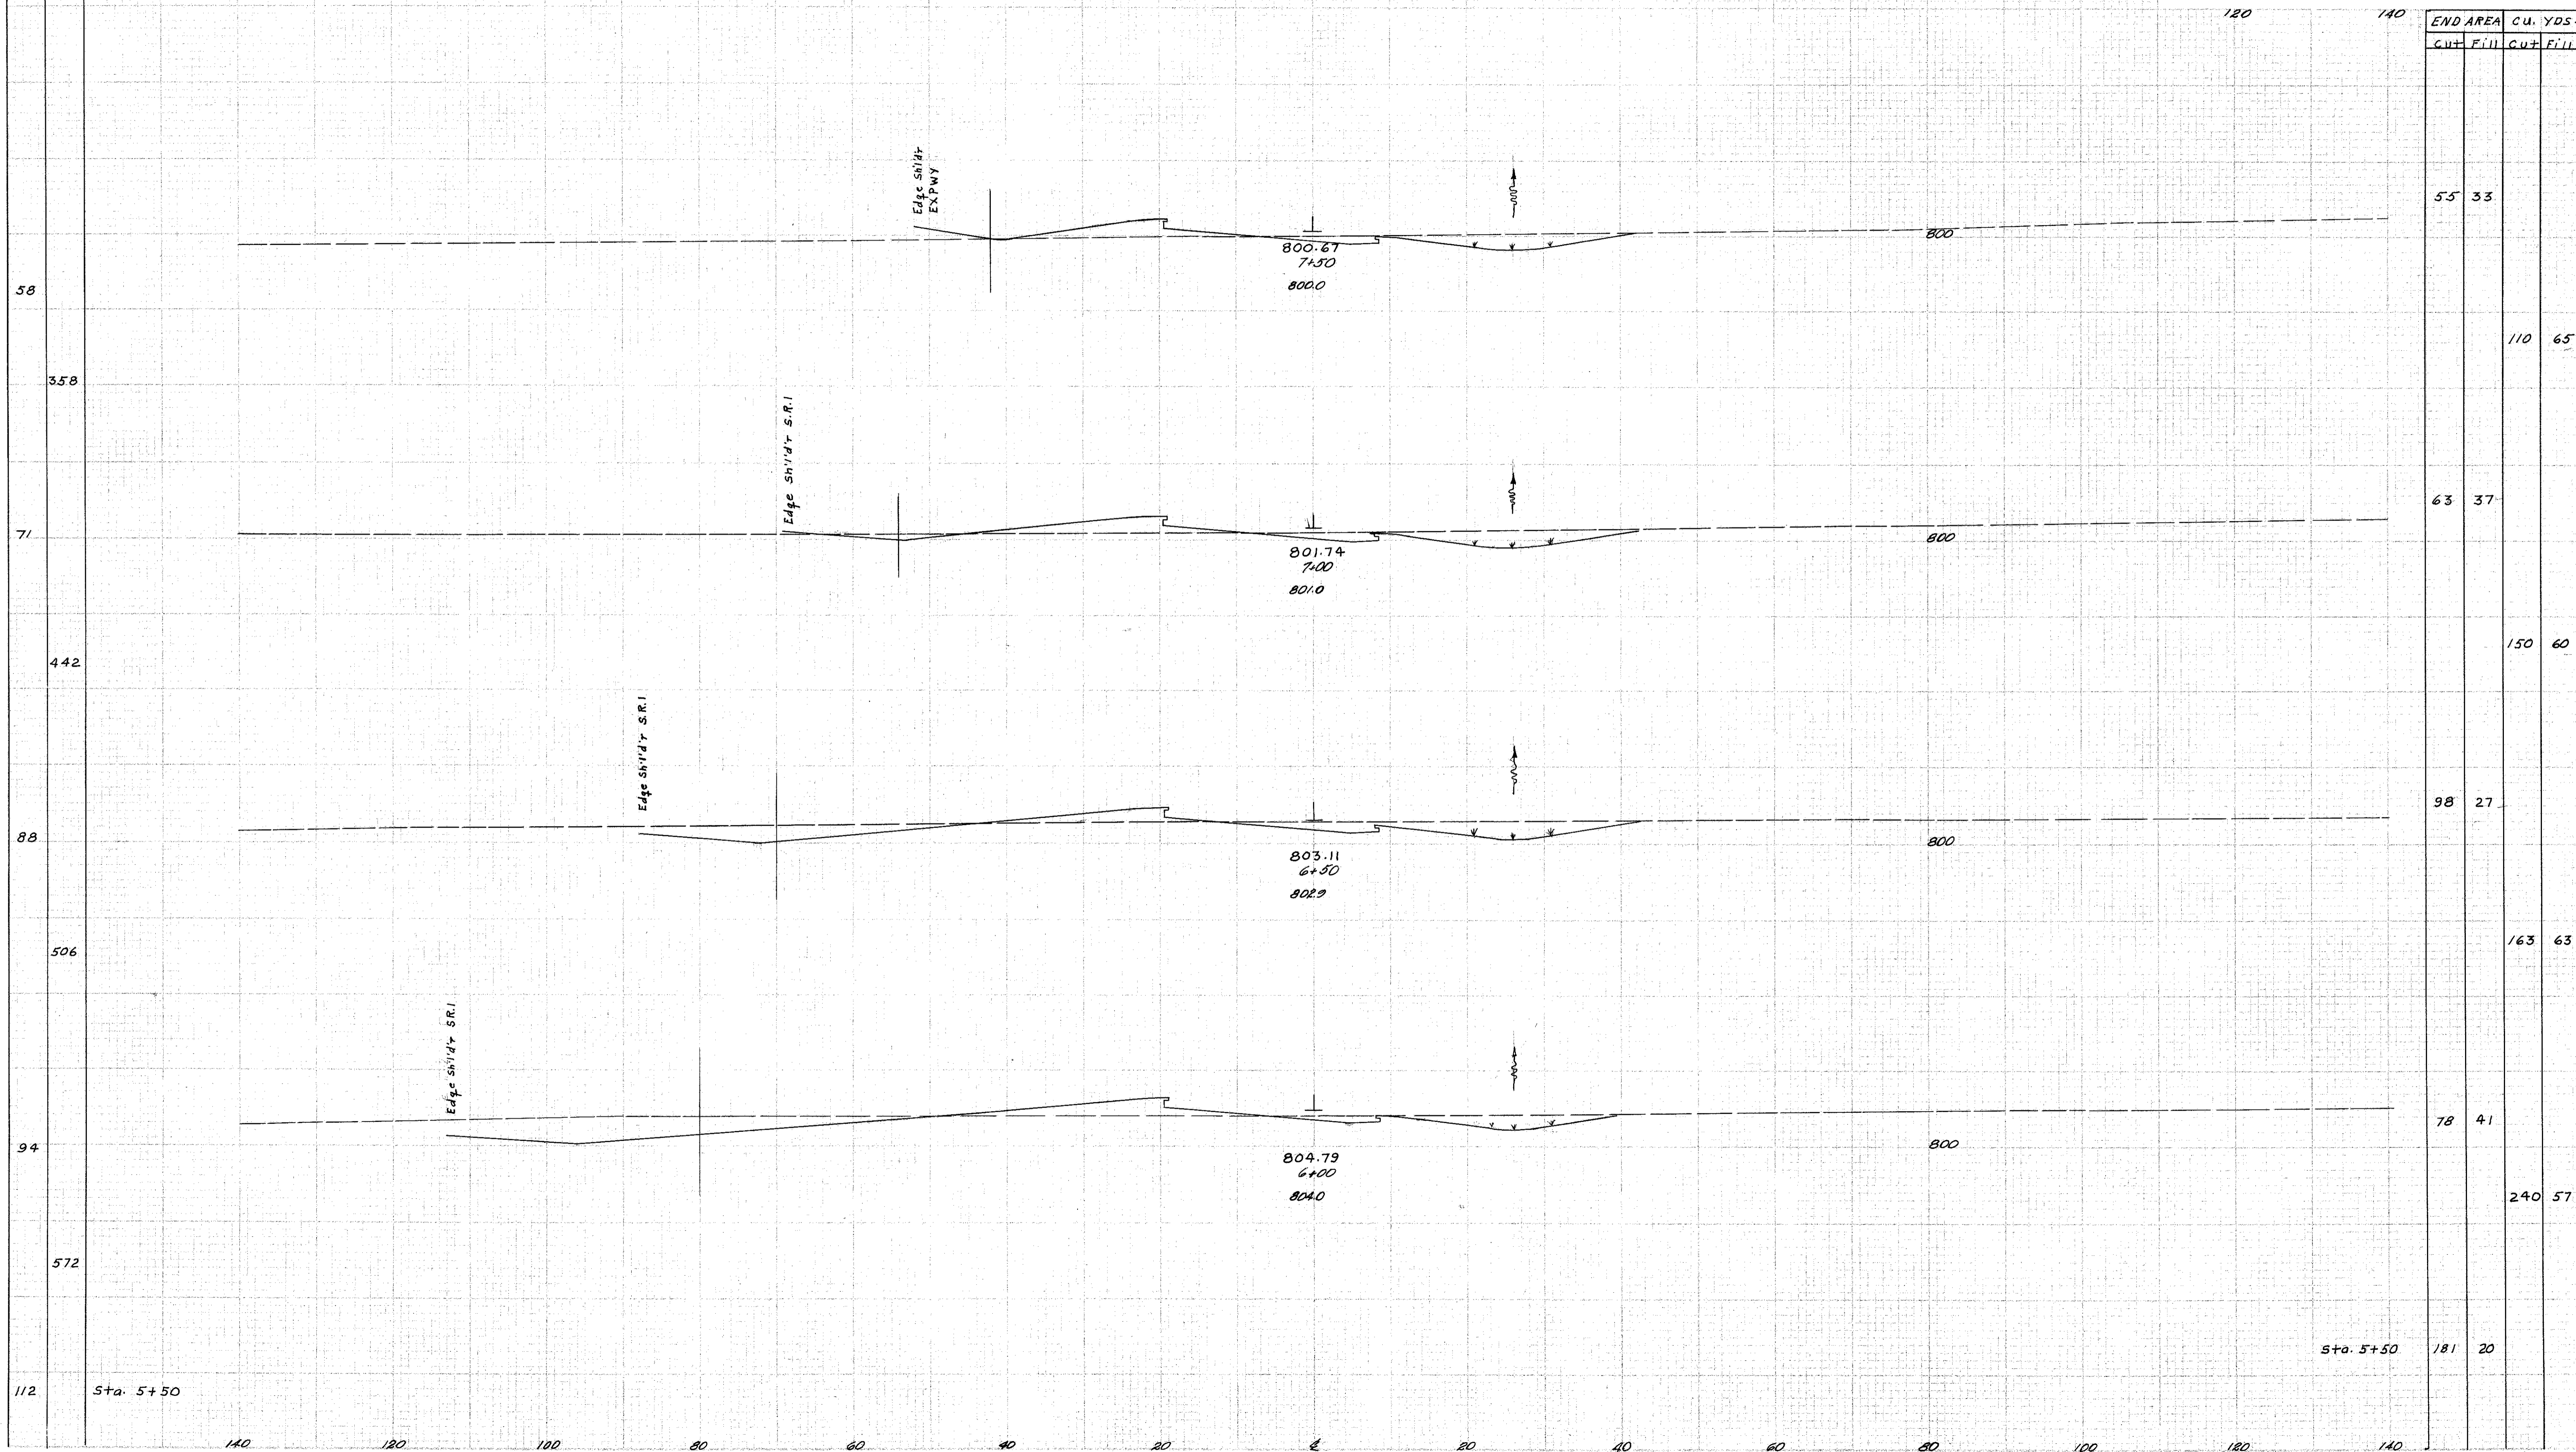

Approved by 22-58  
NDF 5-22-58