


SEEDING
END 9g
WIDEN YBS.

LAKE COUNTY
LAK-1-22.60

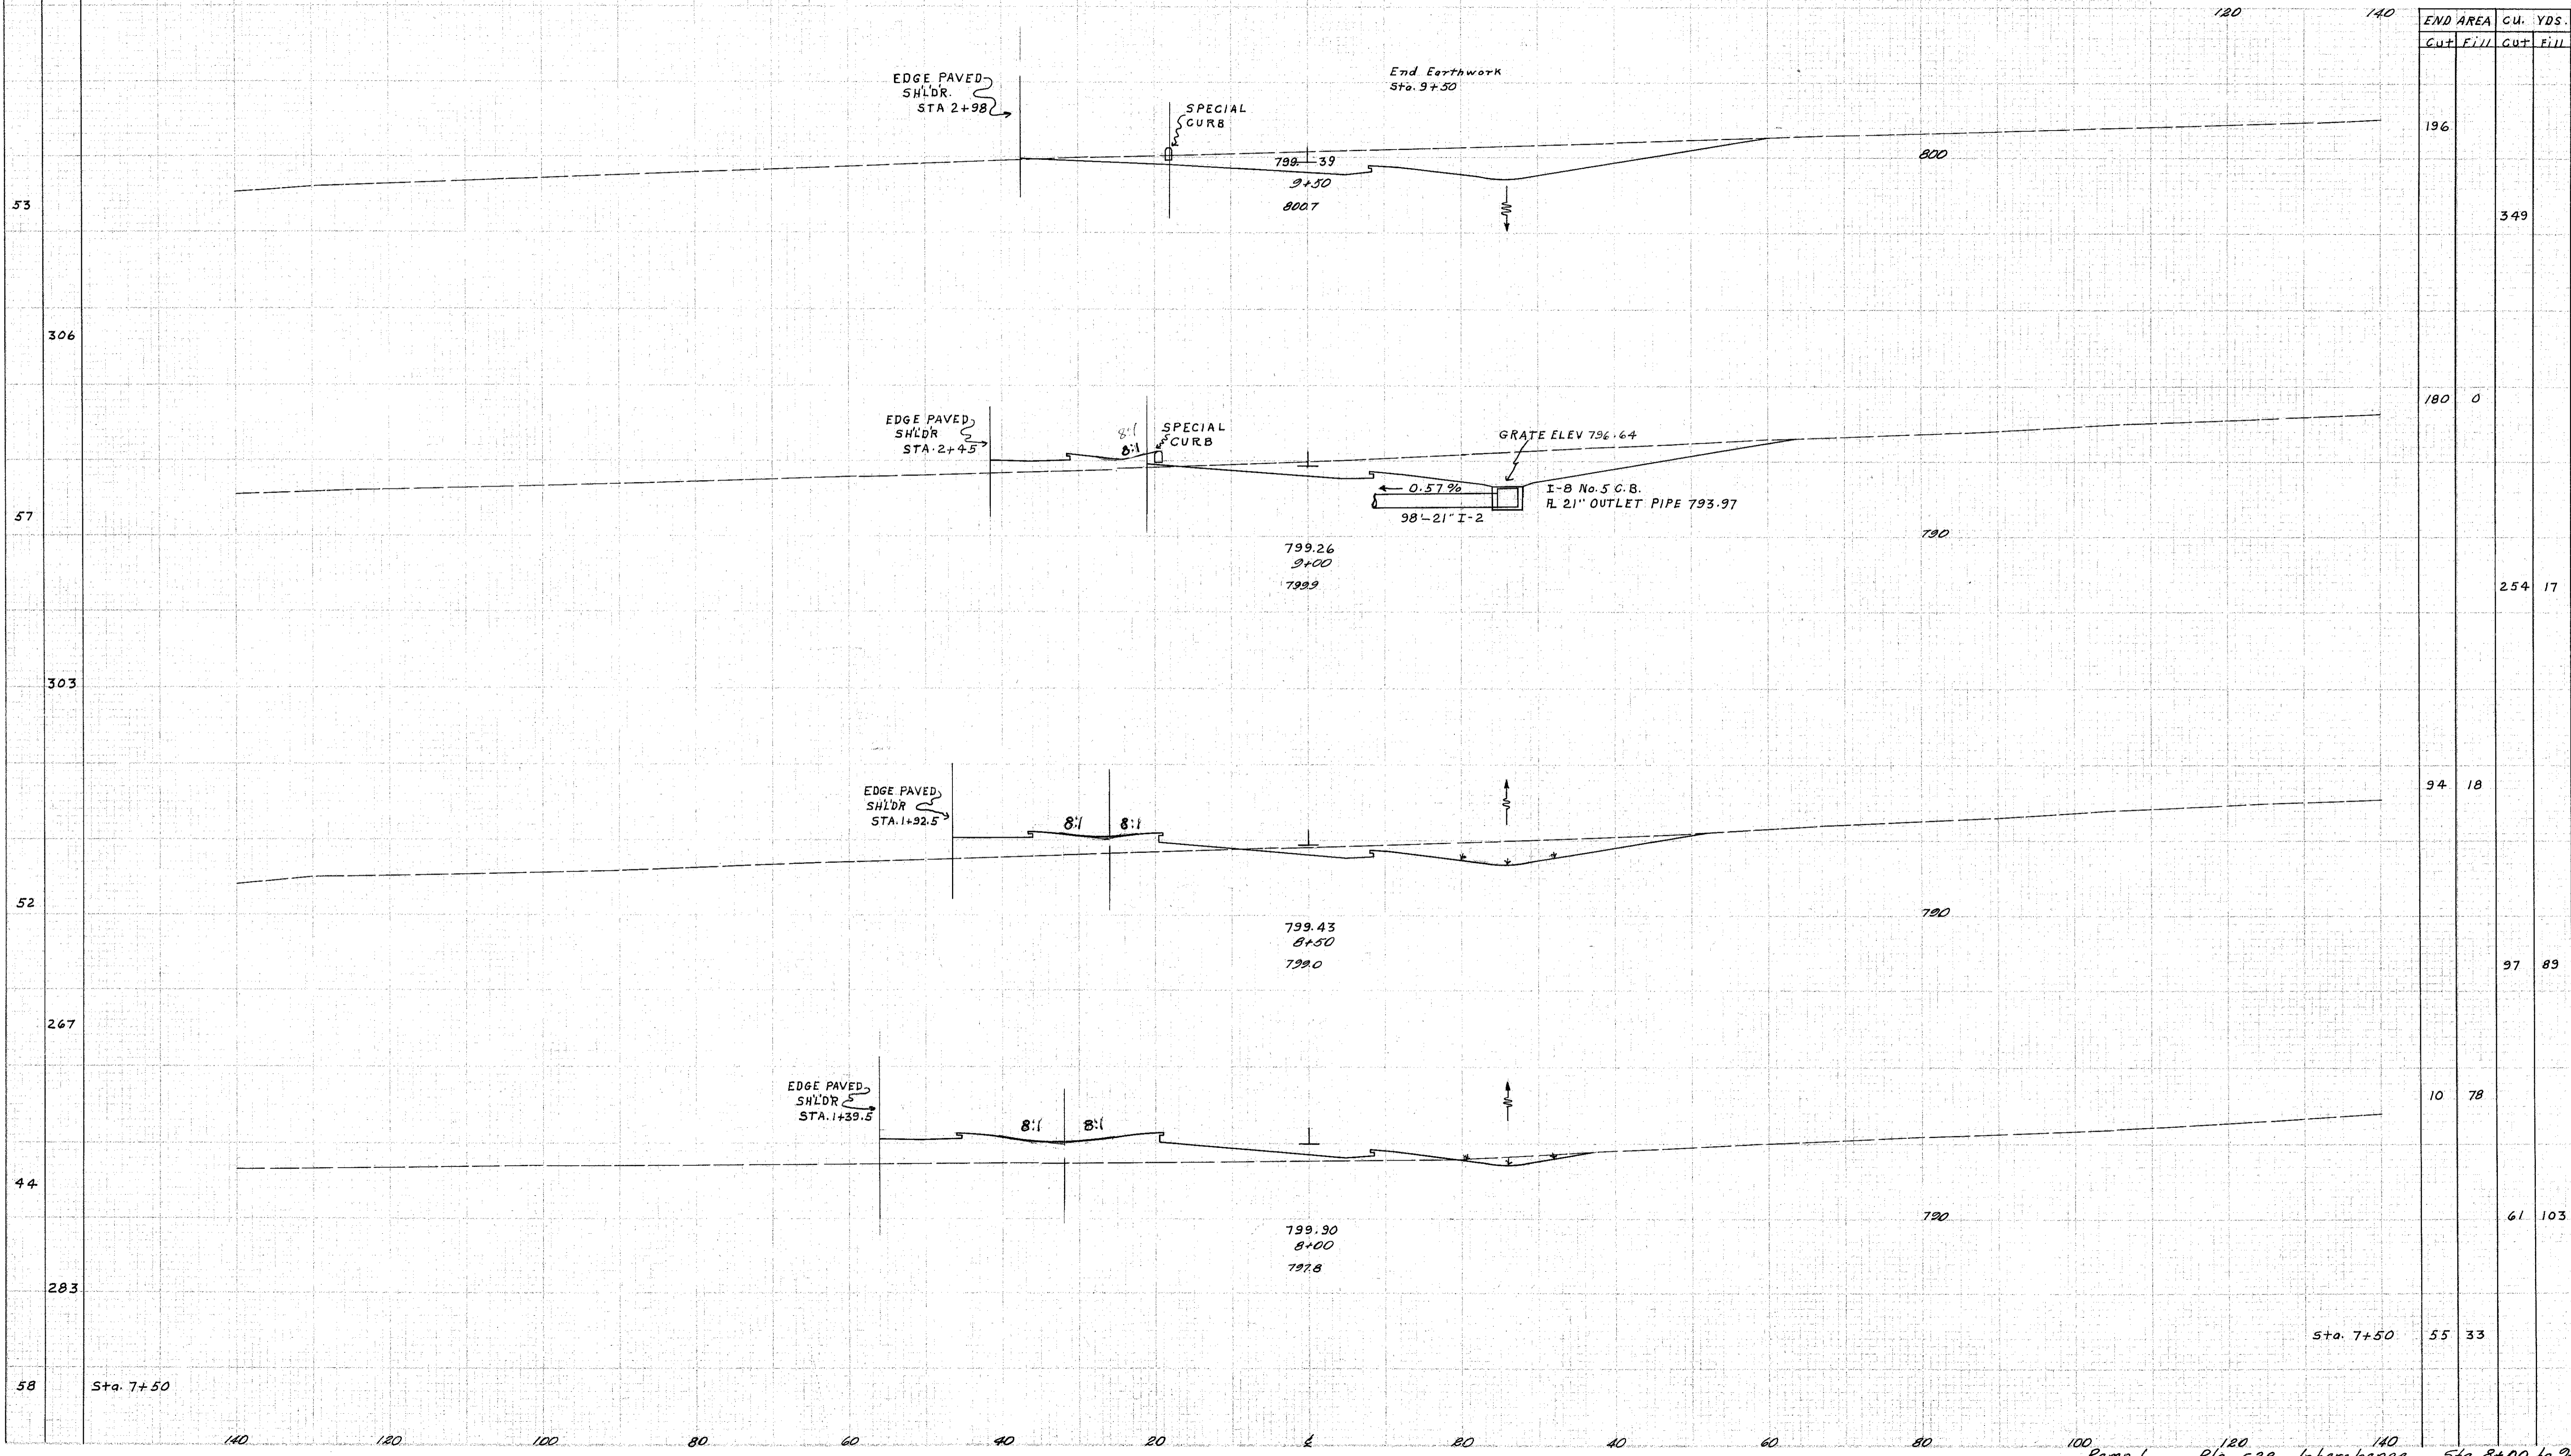

Approved Book 5-21-52
✓ F.G. 5-22-53

Ramp L Rte. 528 Interchange Sta. 8+00 to 9+33