


SEEDING
END SQ
WIDTH YDS.

PLAN NO.	STATE	PROJECT
2	OHIO	RCI-1103 C29

215
280

LAKE COUNTY
LAK-1-22.60

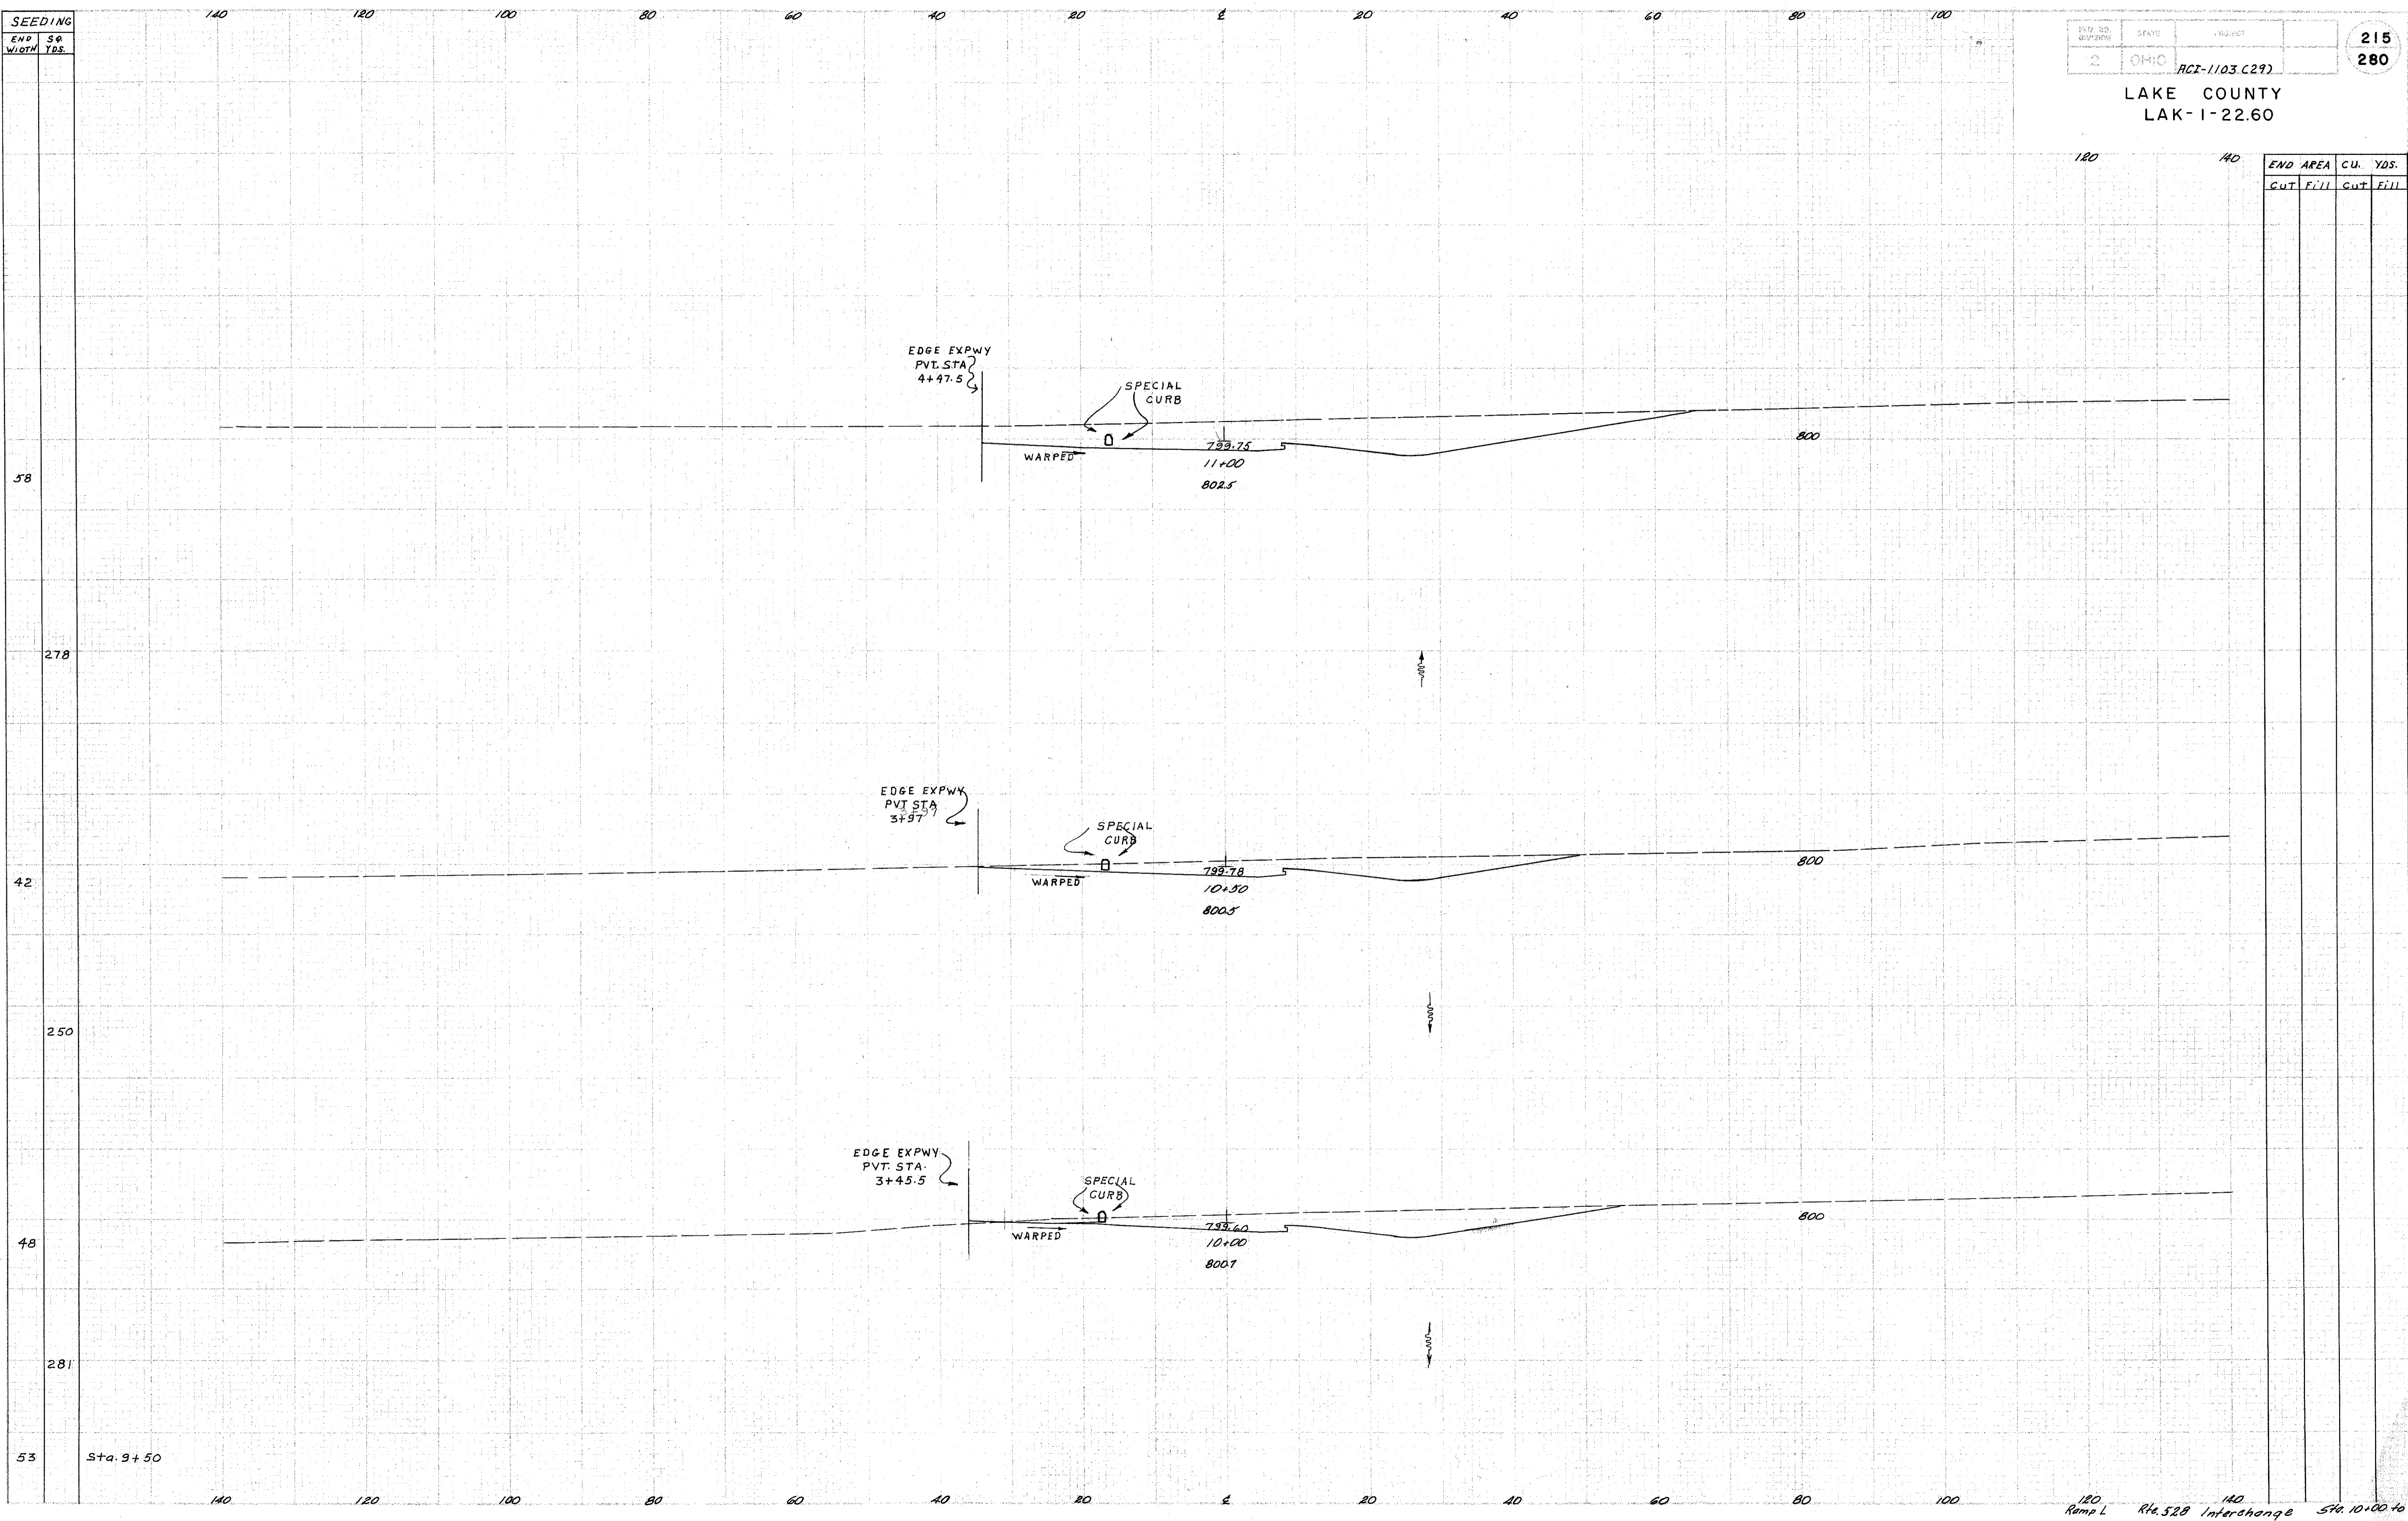

END AREA		CU. YDS.	
CUT	FILL	CUT	FILL