


FED. RD. DIVISION	STATE	PROJECT	
2	OHIO	ACI-1103 (29)	

220
280

LAKE COUNTY
LAK-1-22.60


RAMP L
CURVE DATA
P.I. Sta. 1 + 22.49
 $\Delta = 34^{\circ}45'11.05''$ Lt.
D = 24°00'00"
R = 238.73'
L = 144.80'
T = 74.71'

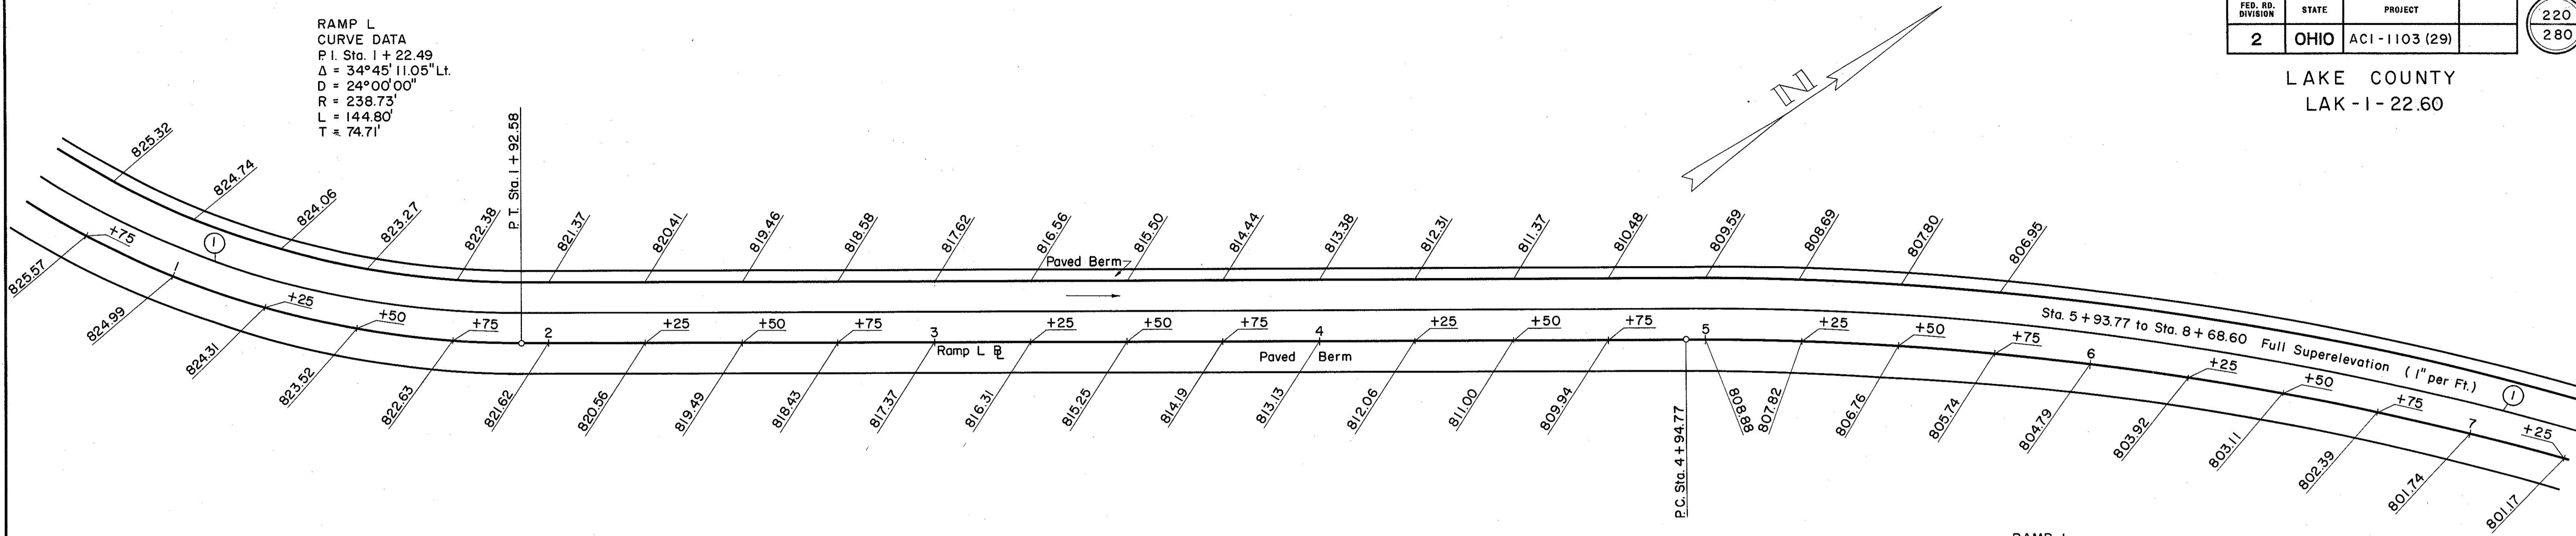

RAMP L
CURVE DATA
P.I. Sta. 6 + 85.00
 $\Delta = 26^{\circ}10'03.95''$
D = 7°00'00"
R = 818.51'
L = 373.83'
T = 190.23'

CONSTRUCTION JOINT LEGEND
① Standard Longitudinal Joint
② Standard Expansion Joint

RAMP L ENTRANCE TERMINAL

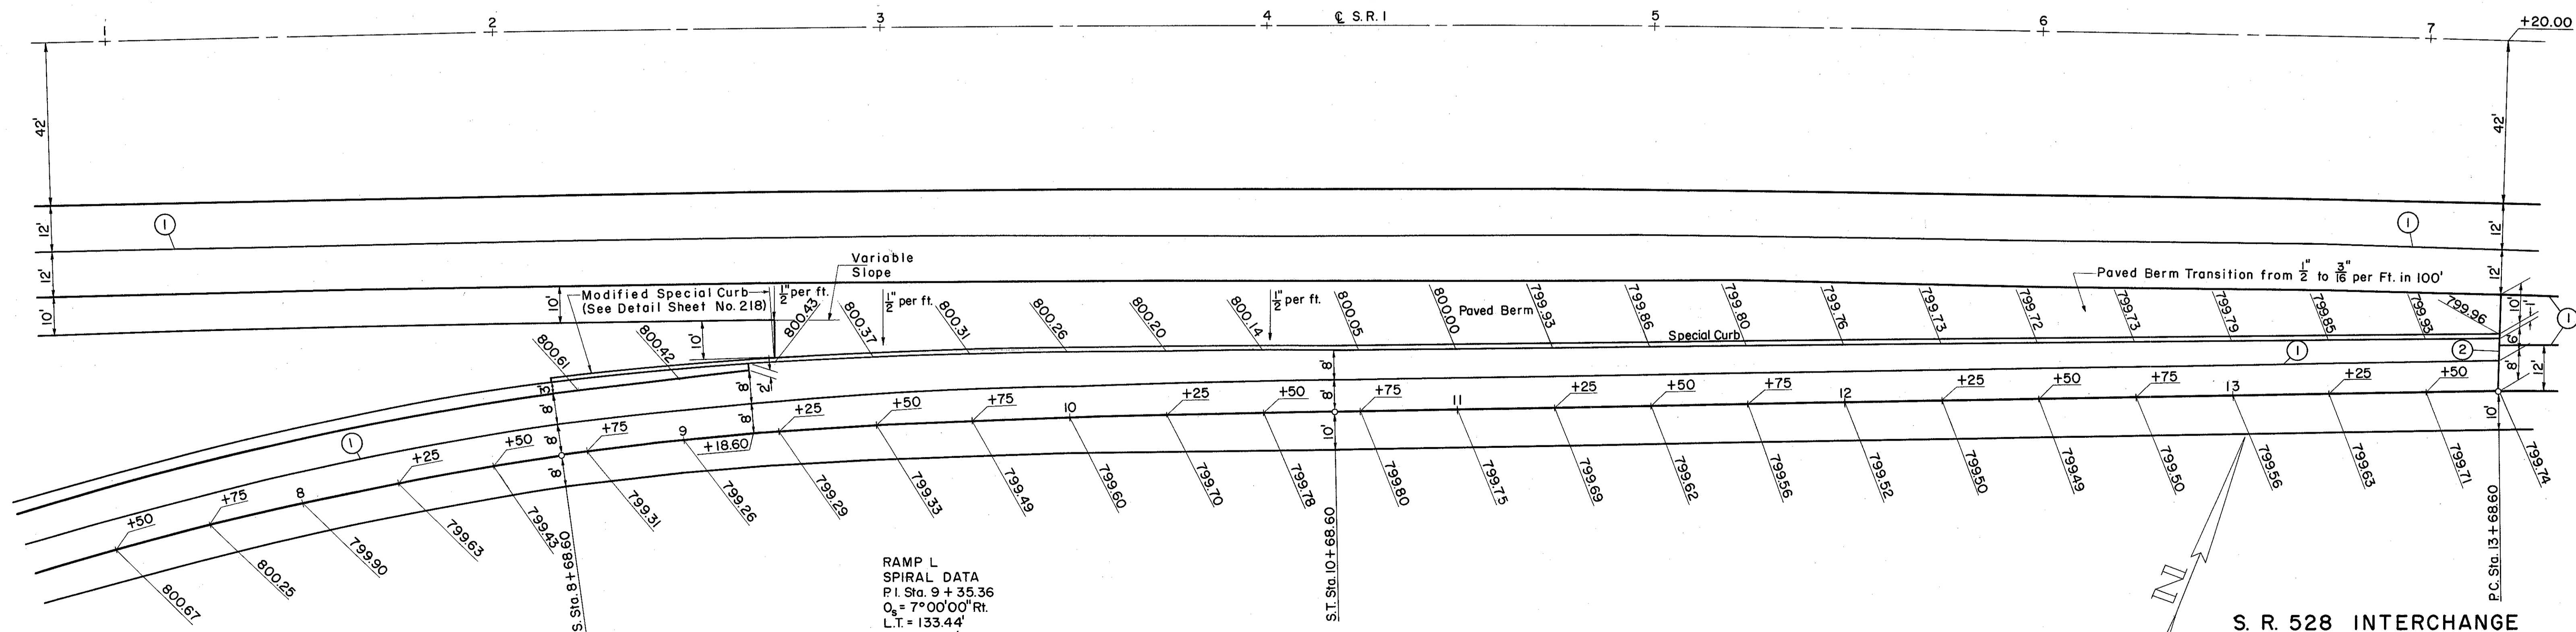

RAMP L
SPIRAL DATA
P.I. Sta. 9 + 35.36
 $\Delta_s = 7^{\circ}00'00''$ Rt.
L.T. = 133.44'
S.T. = 66.76'
L_s = 200.00'

S. R. 528 INTERCHANGE
RAMP L

RAMP L ENTRANCE TERMINAL

Scale 1" = 20'-0"