

SEEDING
END
NO. 1000


2 0-10 ACI-1103 (29)

224
280

LAKE COUNTY
LAK-1-22.60

END AREA
CU. YDS.

Cut Fill Cut Fill

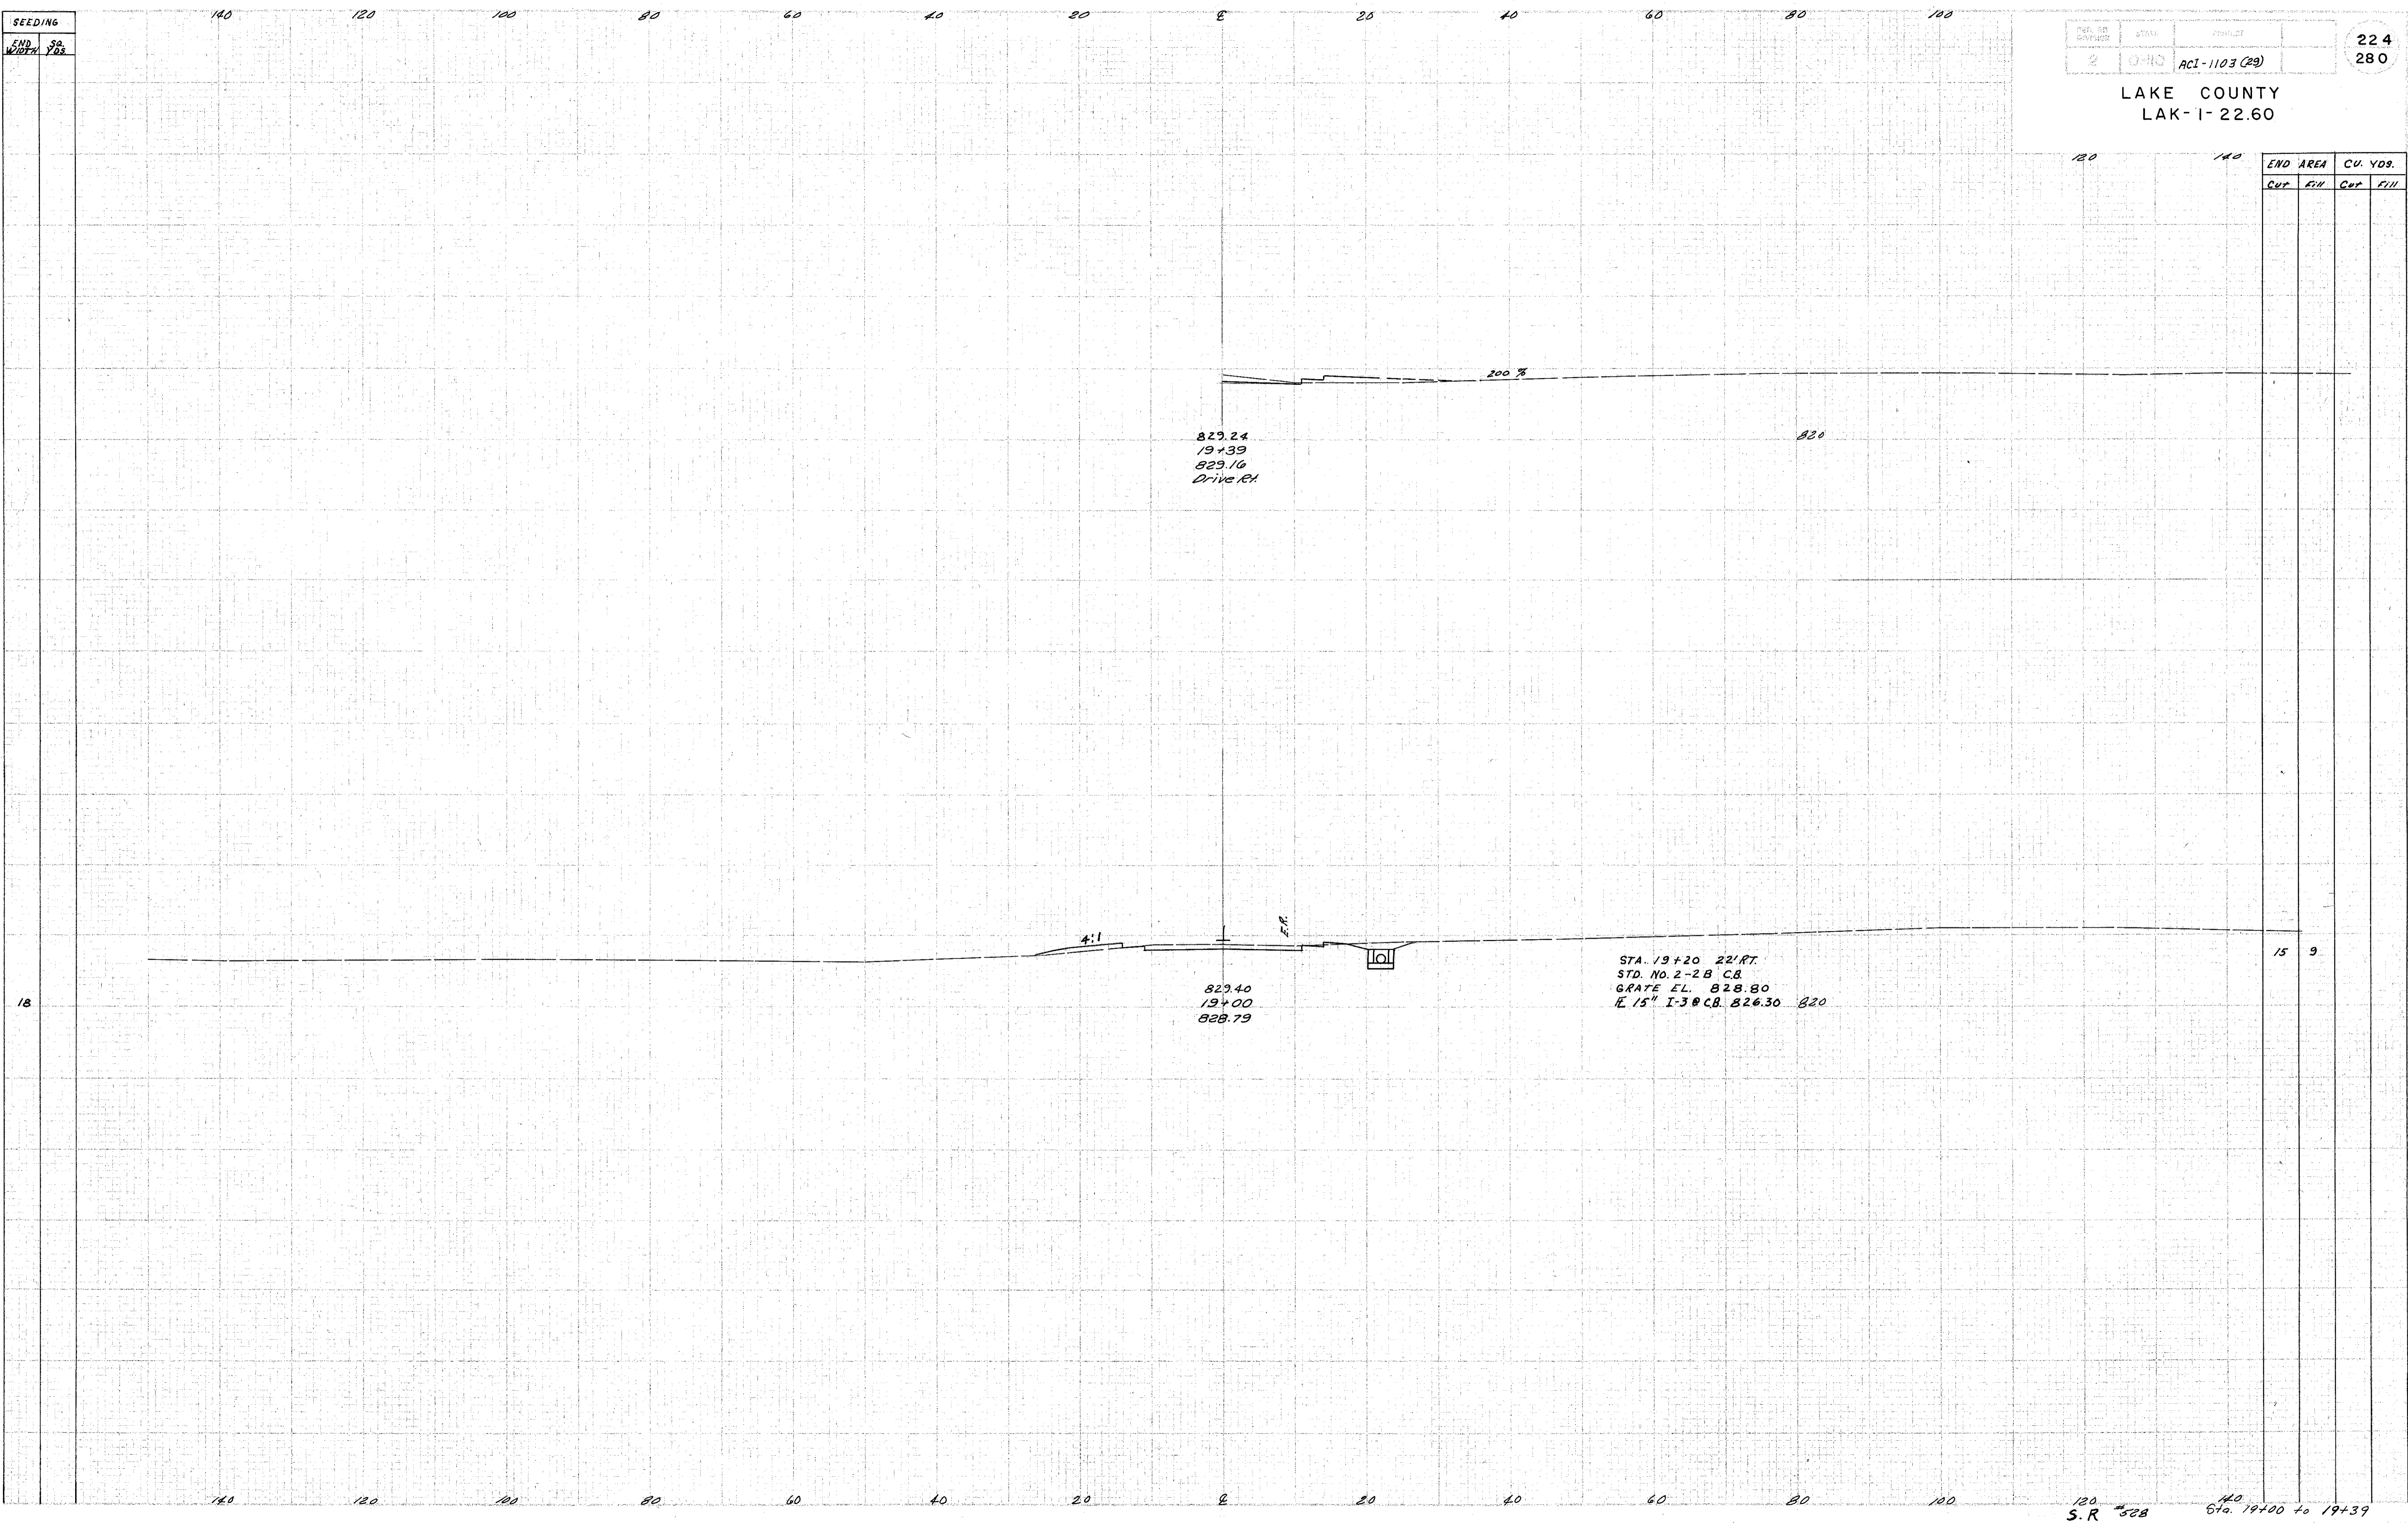

829.24
19+39
829.16
Drive Rt

820

4:1

F.R.

829.40
19+00
828.79

STA. 19+20 22' RT.
STD. NO. 2-2B C.B.
GRATE EL. 828.80
E 15" I-30 C.B. 826.30 820

15 9

18

Handwritten notes:
1-27-58

120 140
S.R. #528 Sta. 19+00 to 19+39