


SEEDING
END WIDTH
SP. YDS.

LAKE COUNTY
LAK-I-22.60

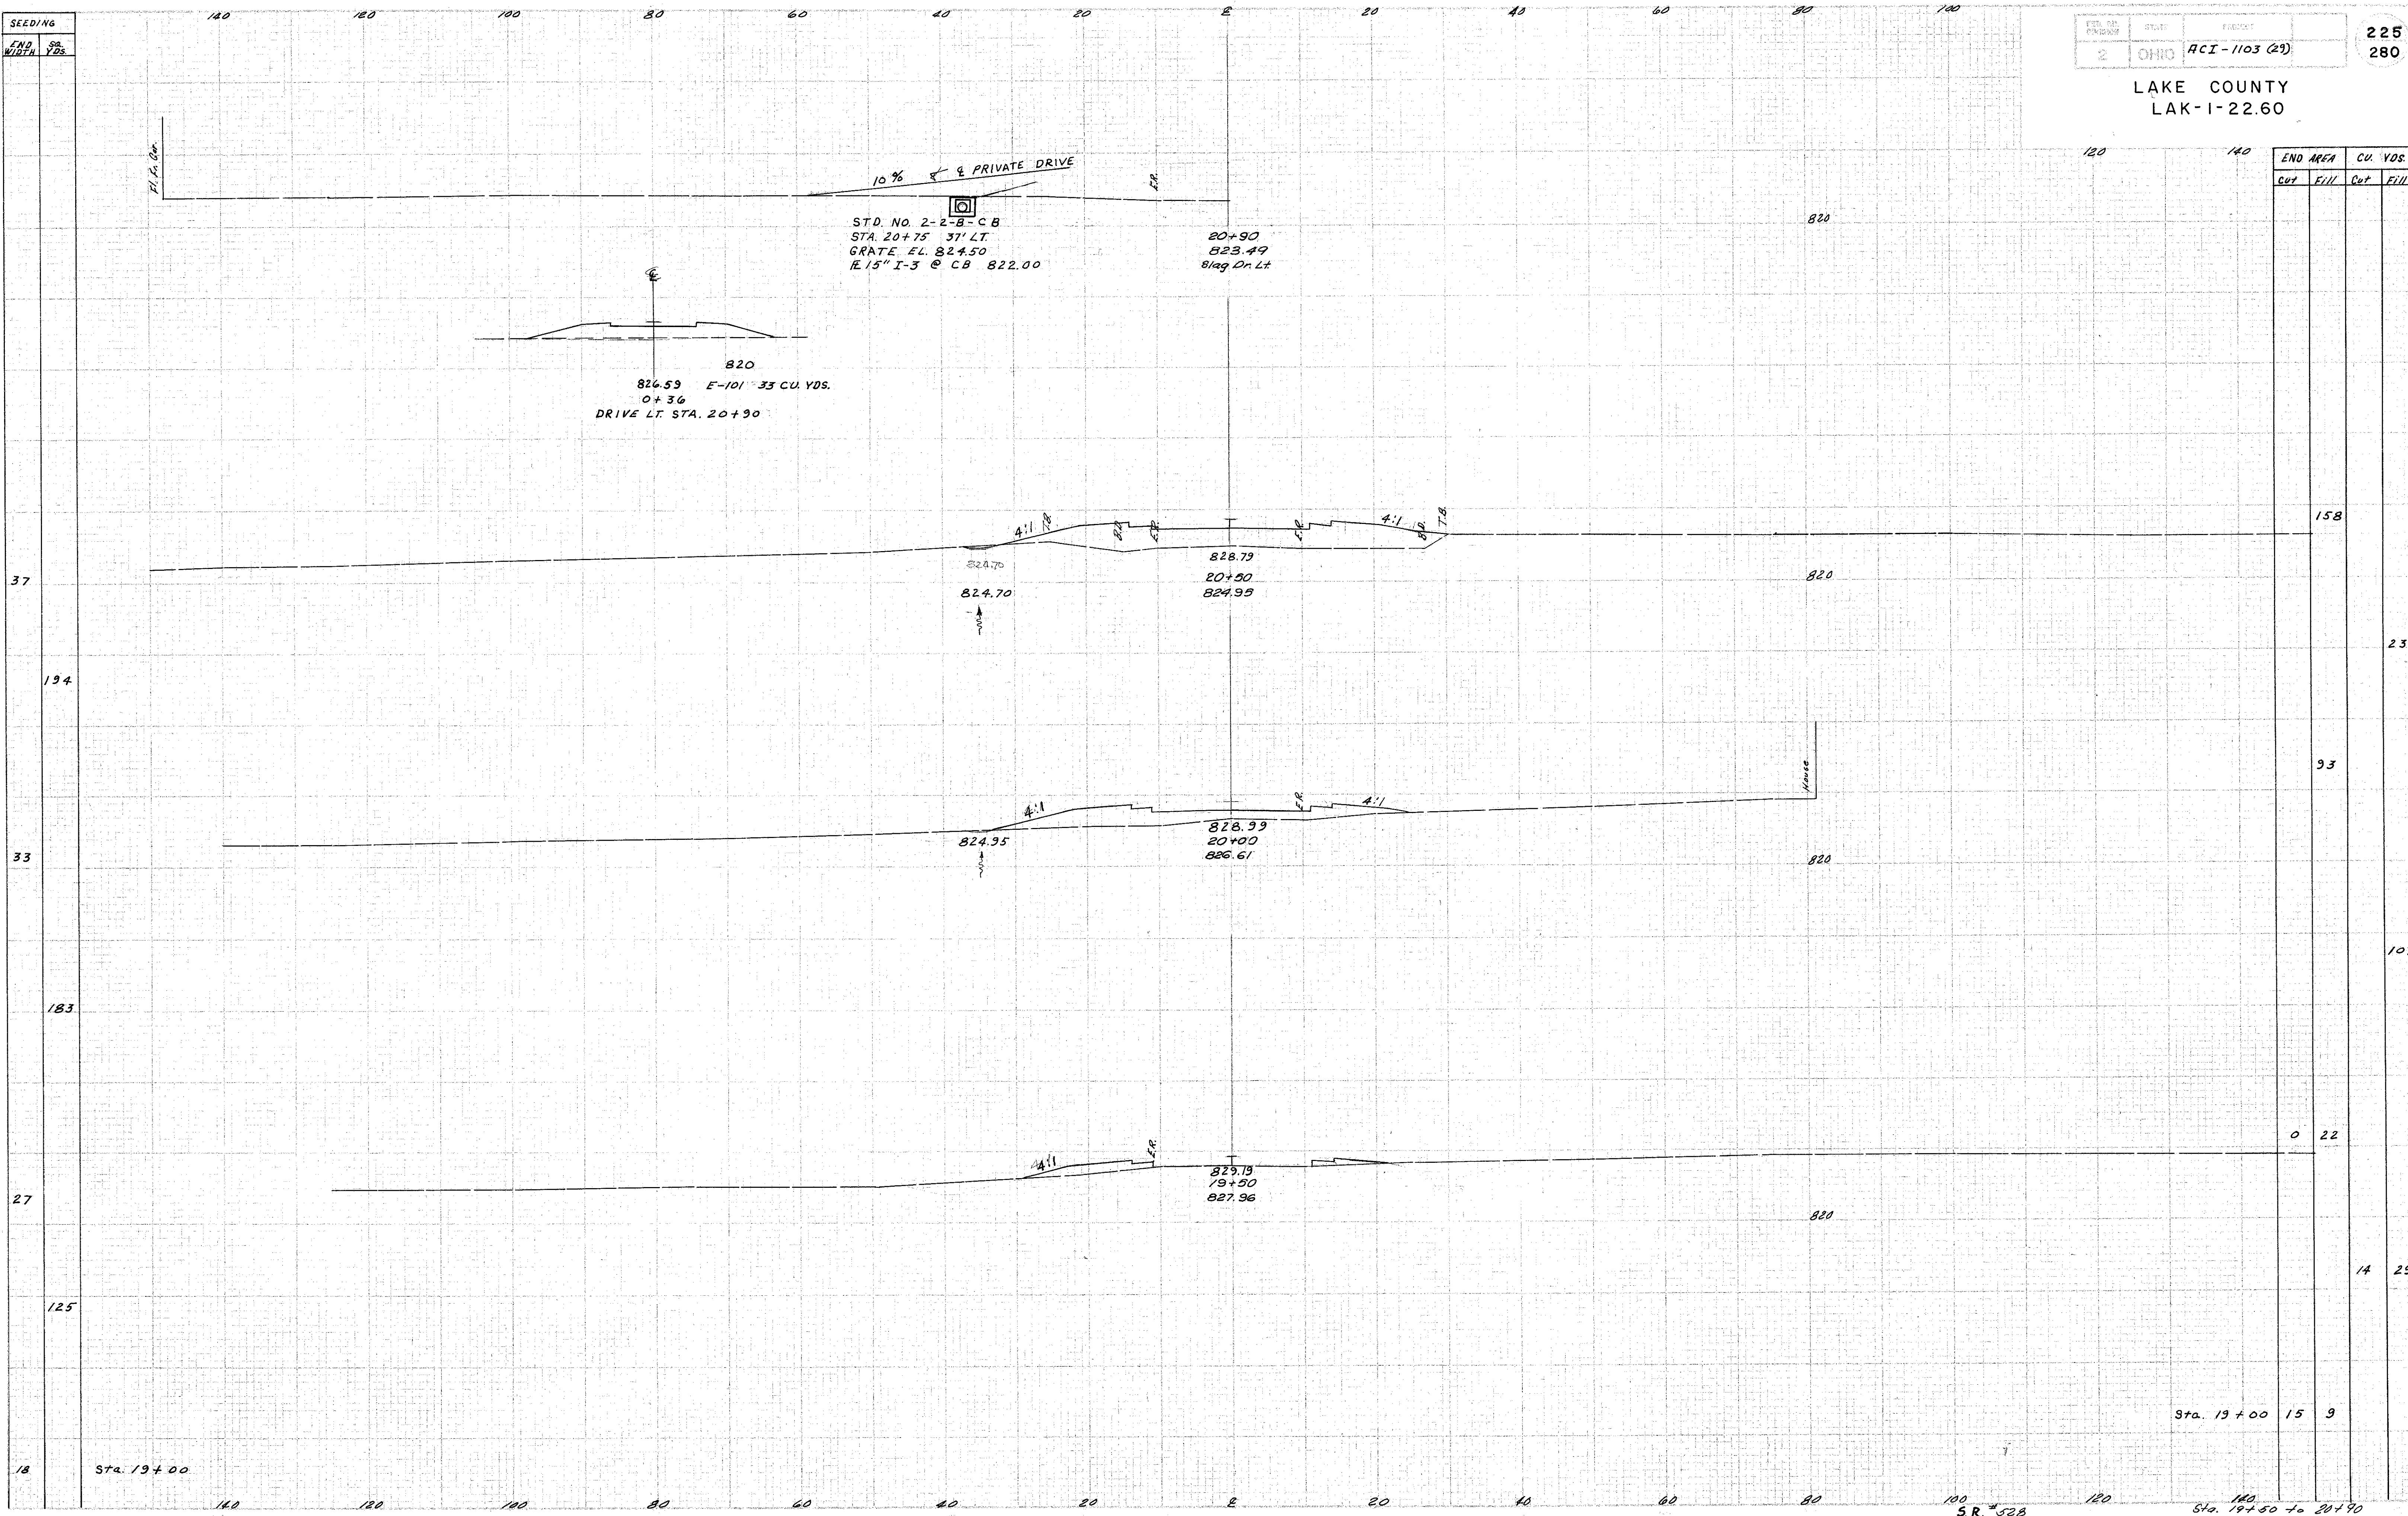

END AREA		CU. YDS.	
Cut	Fill	Cut	Fill
		158	
		233	
		93	
		107	
		0	22
		14	29
		15	9

STD. NO. 2-2-B-CB
STA. 20+75 37' LT.
GRATE EL. 824.50
R 15" I-3 @ CB 822.00

20+90
823.49
Blag Dr Lt

820
824.53 E-101 33 CU. YDS.
0+36
DRIVE LT. STA. 20+90

4:1
824.70
828.79
20+90
824.99

4:1
824.95
828.99
20+00
826.61

4:1
829.19
19+50
827.96

Approved by: [Signature]
2-58
1-27-58